


PPN 11-00-055-000-3??



11-00-055-000-
11-B
11-00-055-B

TANZIN A. HALE
5-9-46 V.381 P.166

MAP P5 11-B, 11-00-055-B
44247

 

ELYRIA - TWINSBURG ROAD

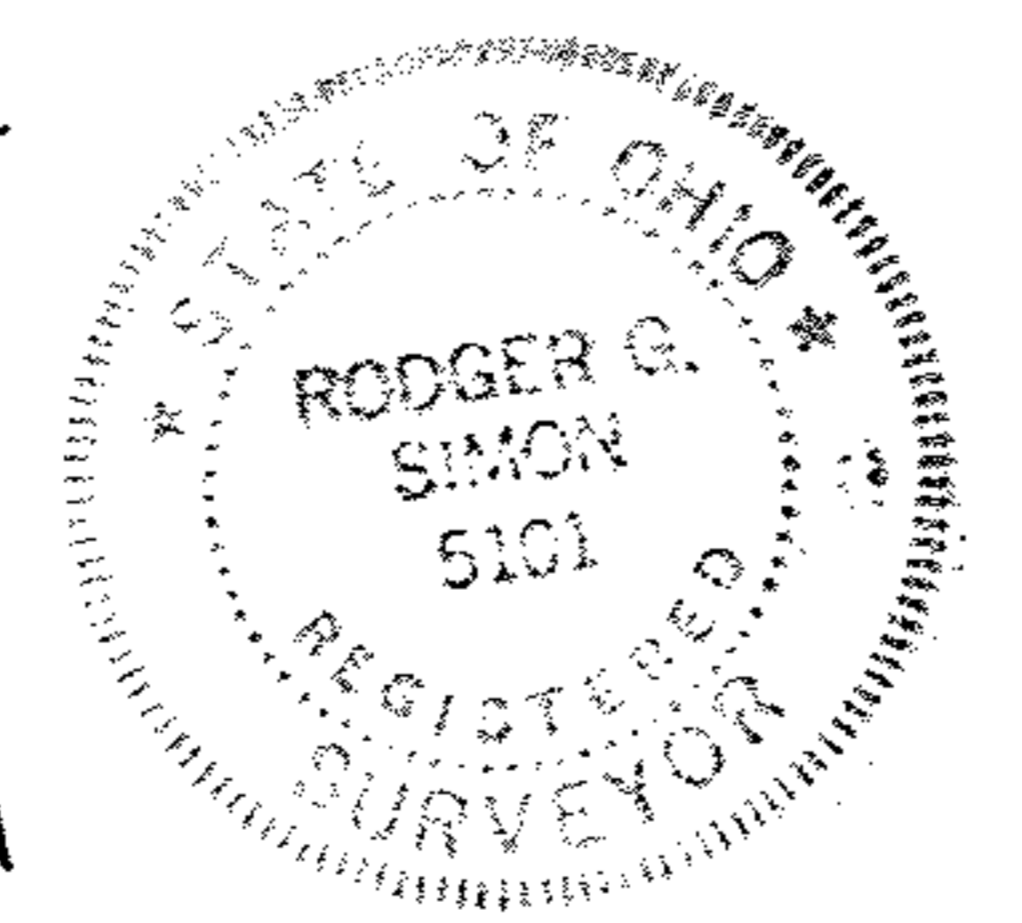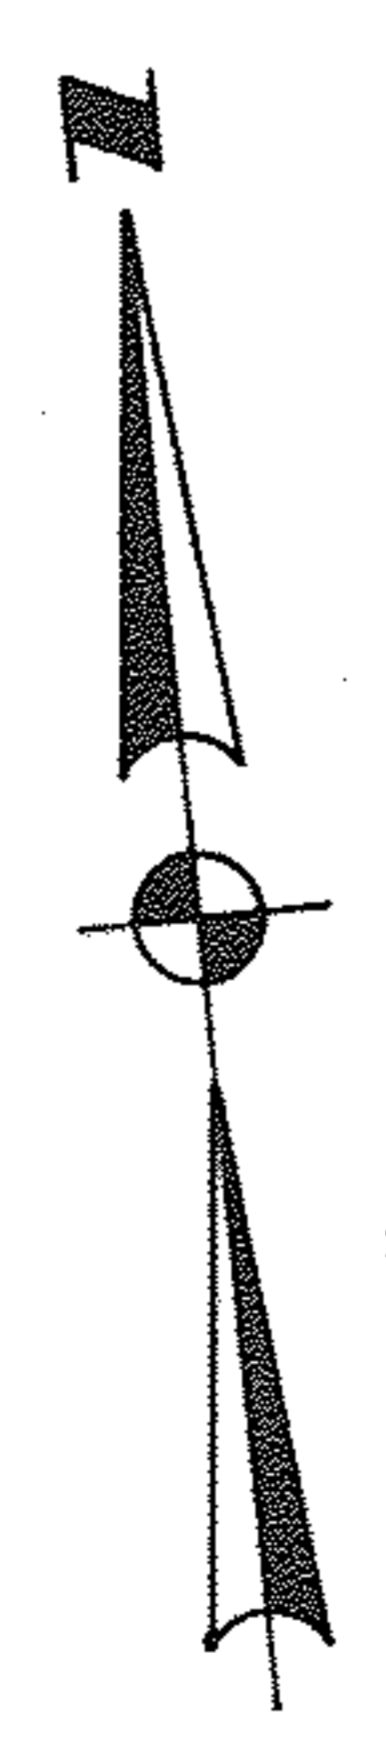

Pt. of curve 5pk. fd.
State ± Sta. 373+88.65

SURVEY FOR
NELLIE LYONS
PART OF OL. 55 EATON TWP., LORAIN CO., OHIO
SCALE 1" = 60' JULY 3, 1979
LAUNDON • SIMON • CAHL & ASSOC. ENGINEERS - SURVEYORS

JOB N° 79-890 F.B. 160 P. 43