
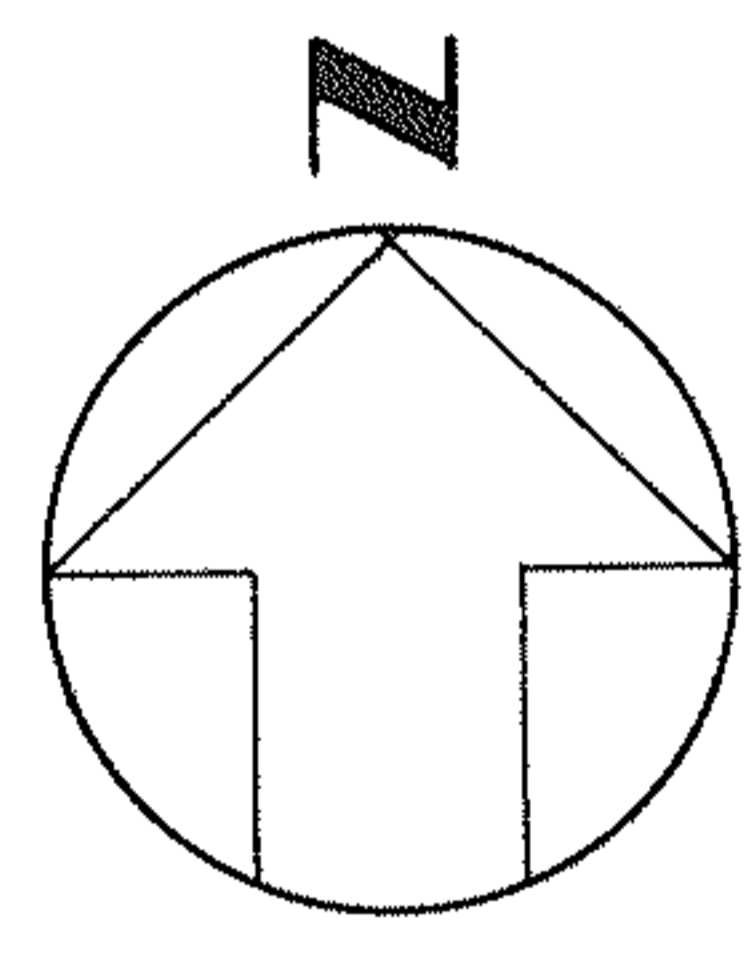


PPN 09-00-09

MAP PG 09-00-

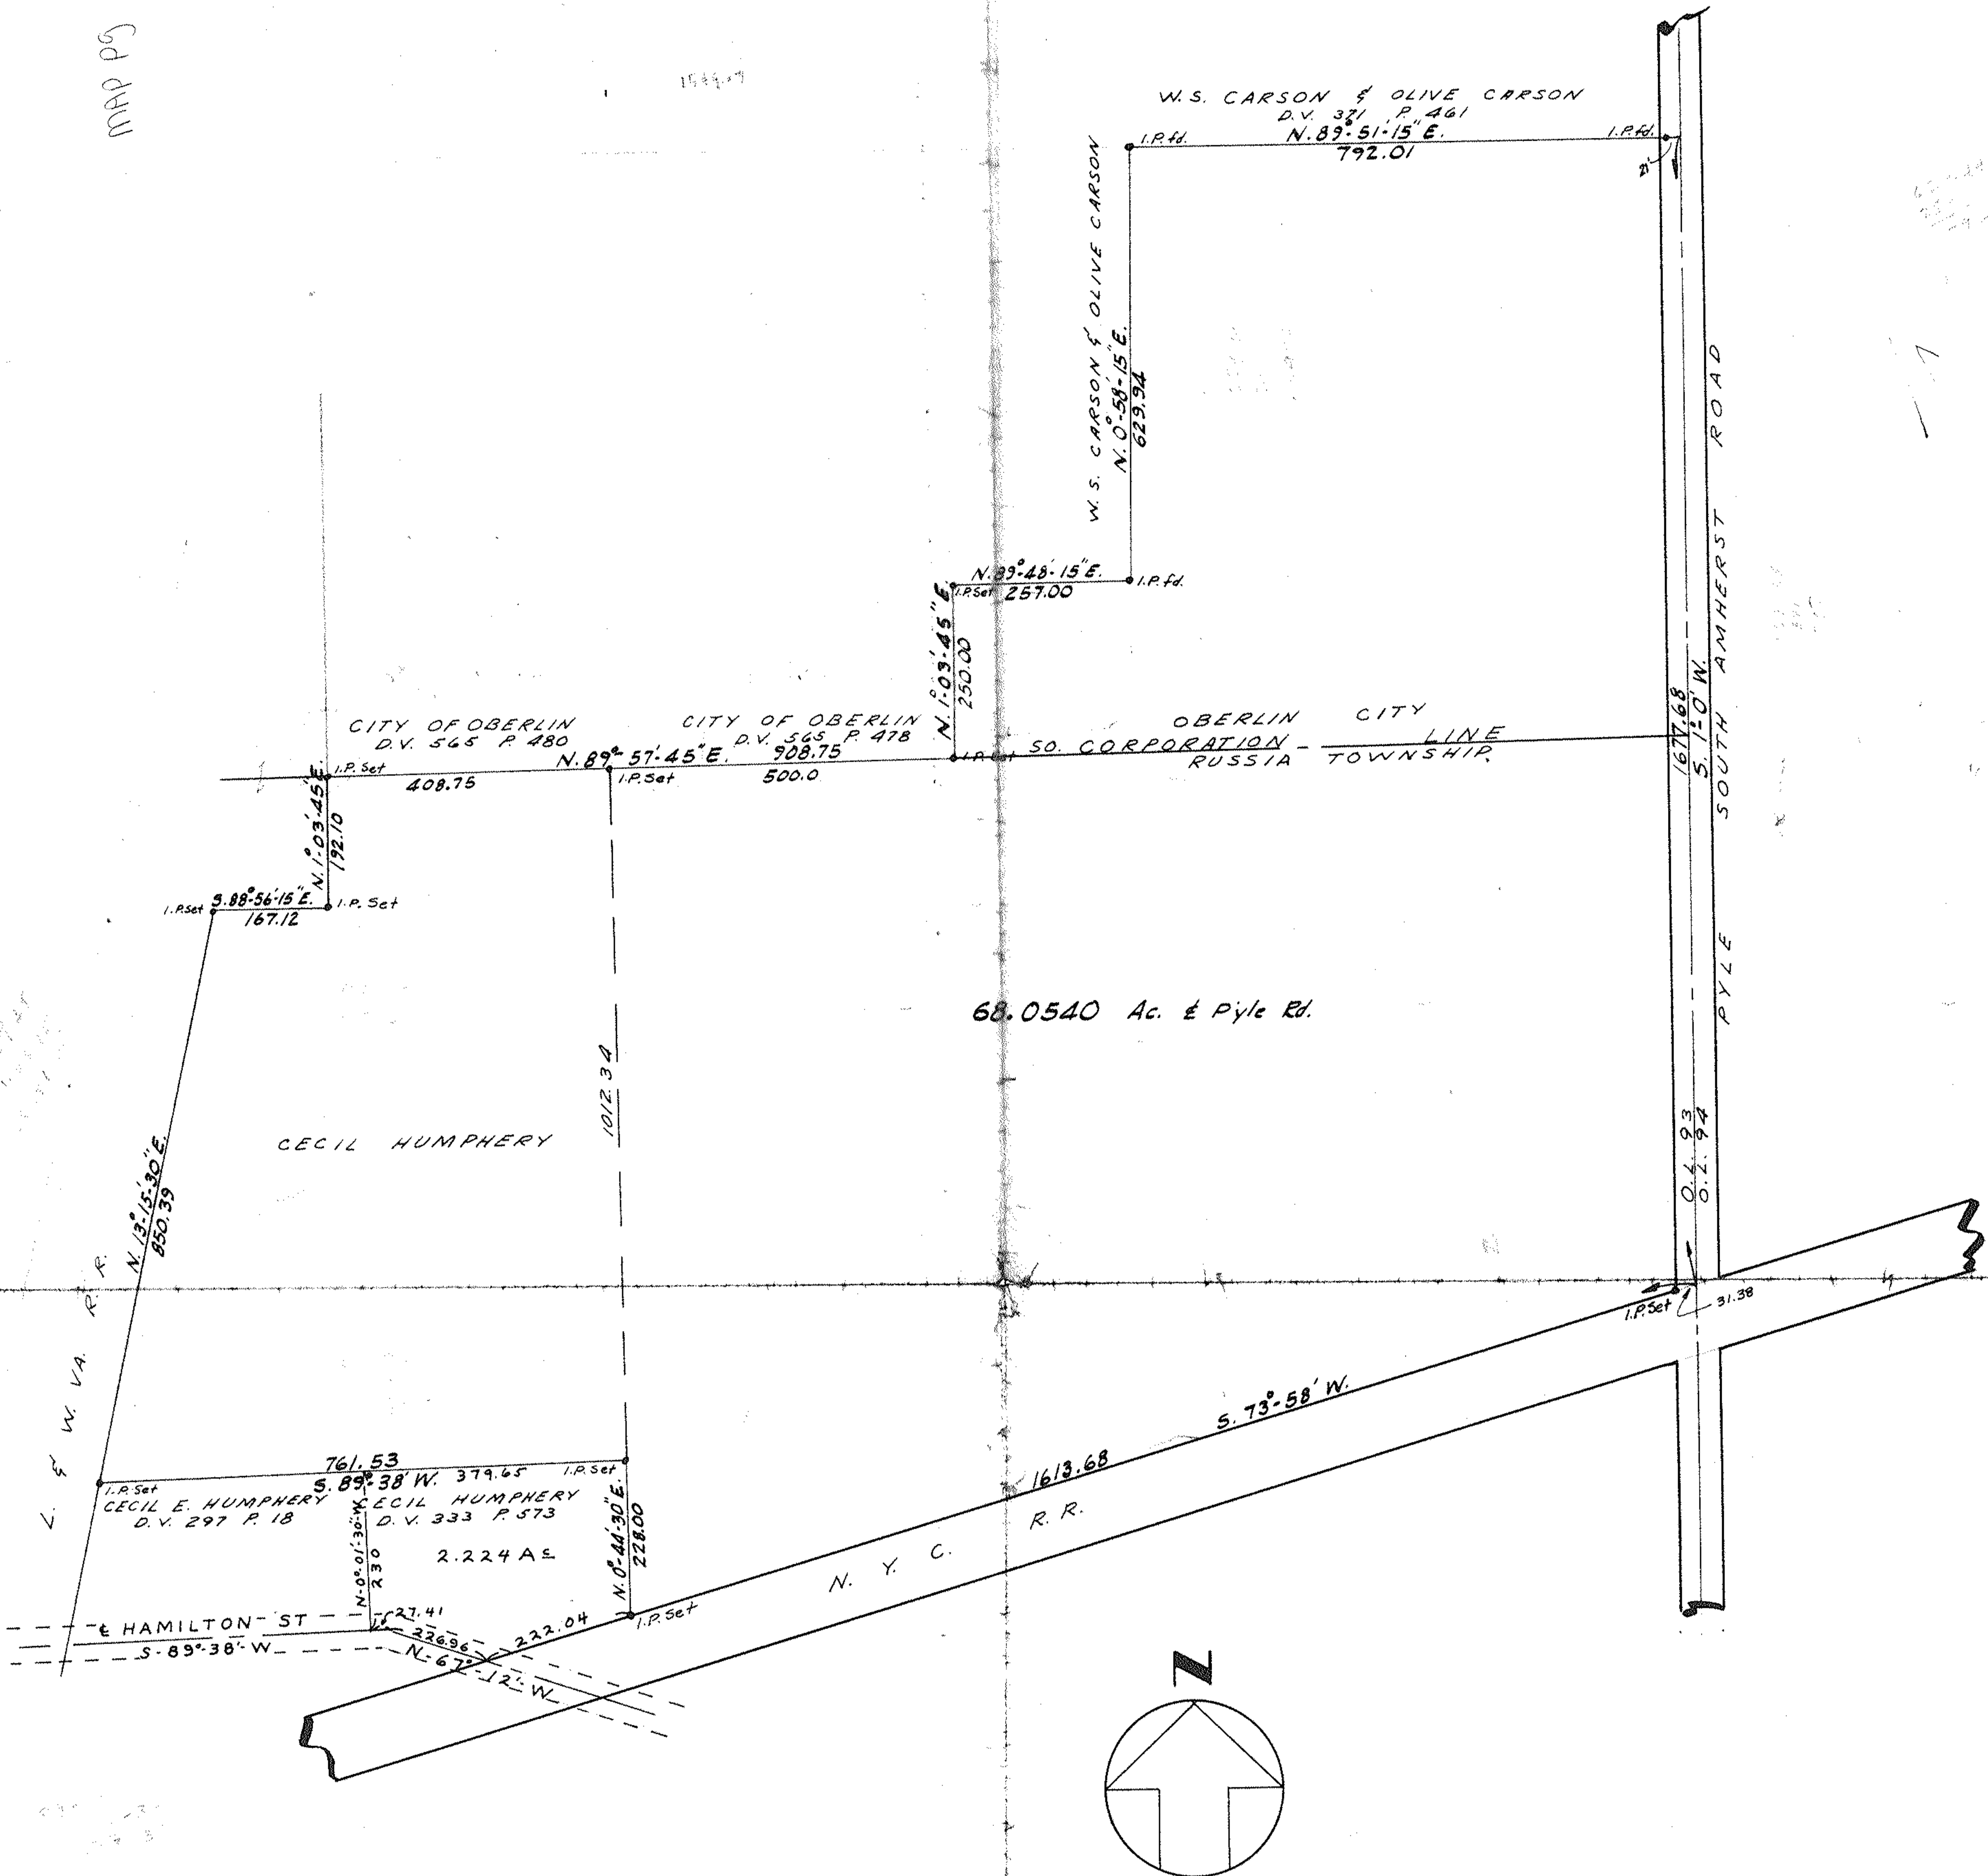

**SURVEY FOR
THE OBERLIN GOLF CLUB CO.**

PART OF ORIGINAL LOT 93 RUSSIA TOWNSHIP
LORAIN CO. OHIO

SCALE 1" = 200'

APRIL 13, 1959

T.W. LAUNDON REG. SURVEYOR

2.224 AC PARCEL ADDED JUNE 15 1959

