


MAP Pg 9-00-085-B
44305

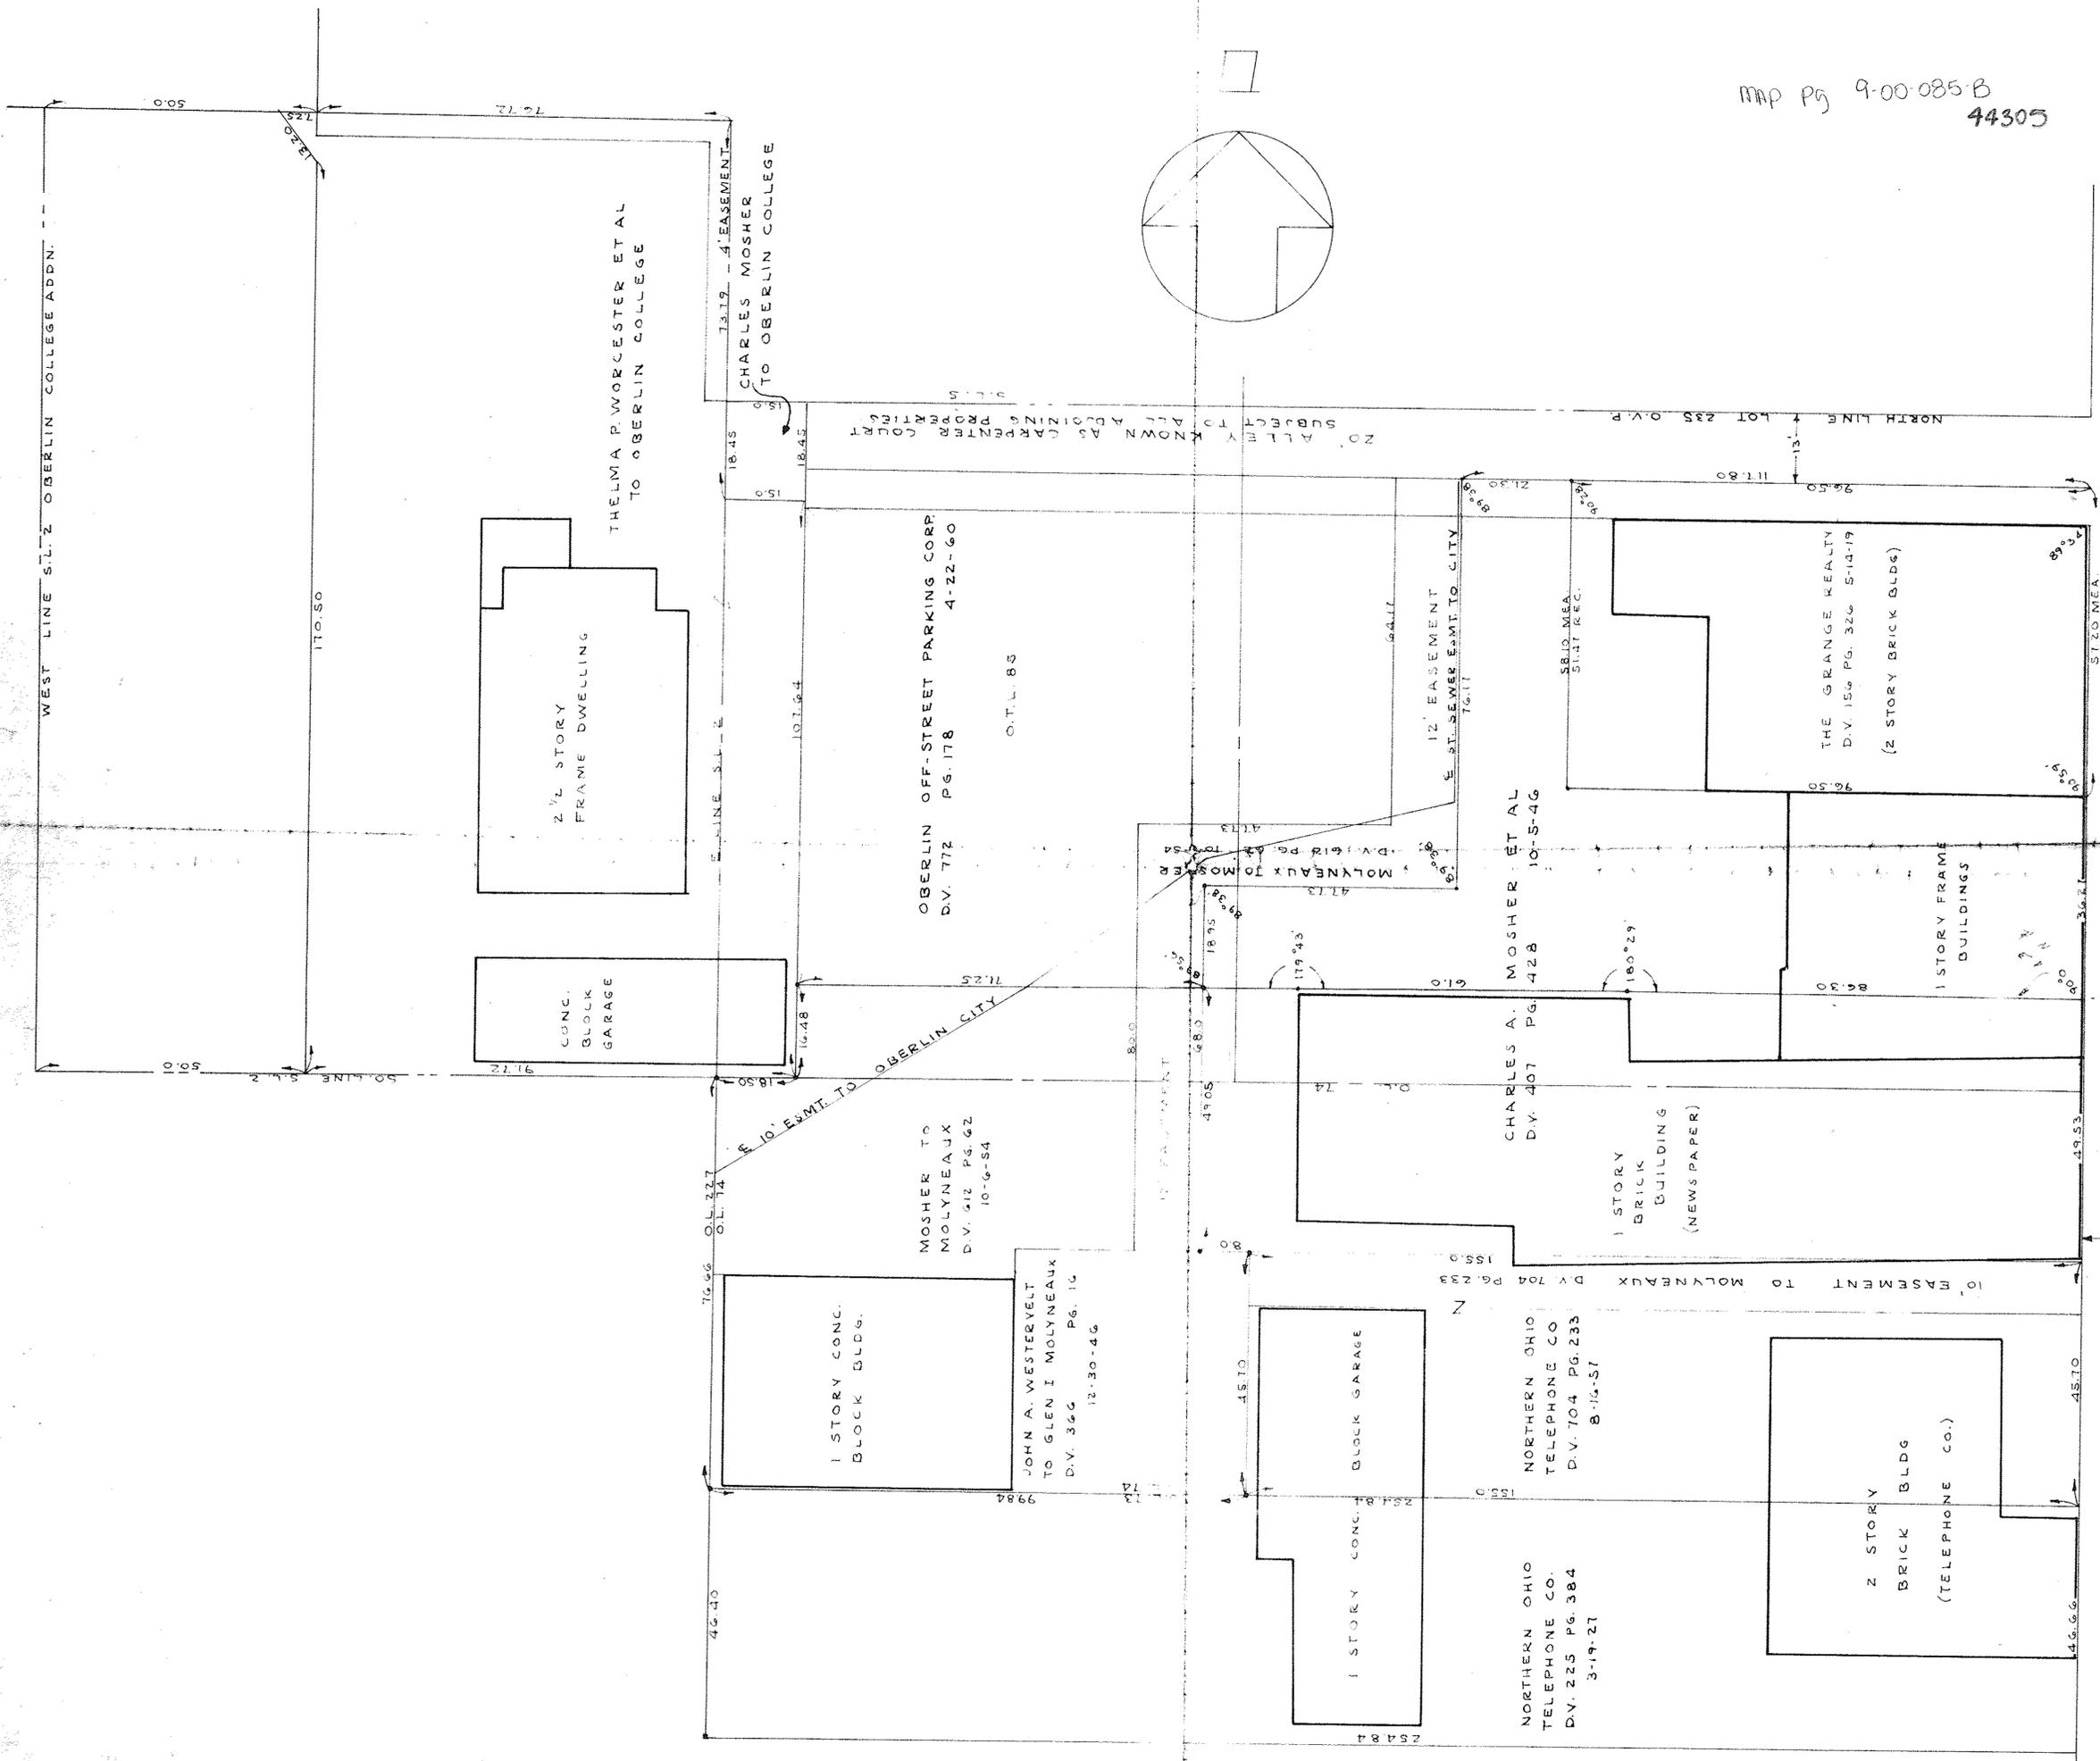

SOUTH MAIN STREET

SURVEY & BUILDING LOCATIONS FOR
 BOARD OF TRUSTEES OBERLIN COLLEGE
 PART O.L. 235 & 13-74 ORIGINAL PLAT OF OBERLIN
 PART S.L. 2 OBERLIN COLLEGE ADDITION
 PART ORIGINAL LOT NO. 85 RUSSIA TOWNSHIP
 SCALE 1" = 20' FEBRUARY 1961
 LAUNDON & HUFFMAN Registered Surveyors

43.70