

PPN 14-00-013 000-010
012
013
014

MAP P3 14-B 4-4372

ELIZABETH M. WILGOR
9-18-43 D.V. 329 P. 530

N. 3:17:00" E
1505.62'



PARCEL No 5
9.1864 Ac.

PARCEL No 4
9.1745 Ac.

PARCEL No 3
3.2173 Ac.

PARCEL No 1
8.7467 Ac.

EUGENE AND MARIE BARLOW.
9-24-58 O.V. 740 P. 231

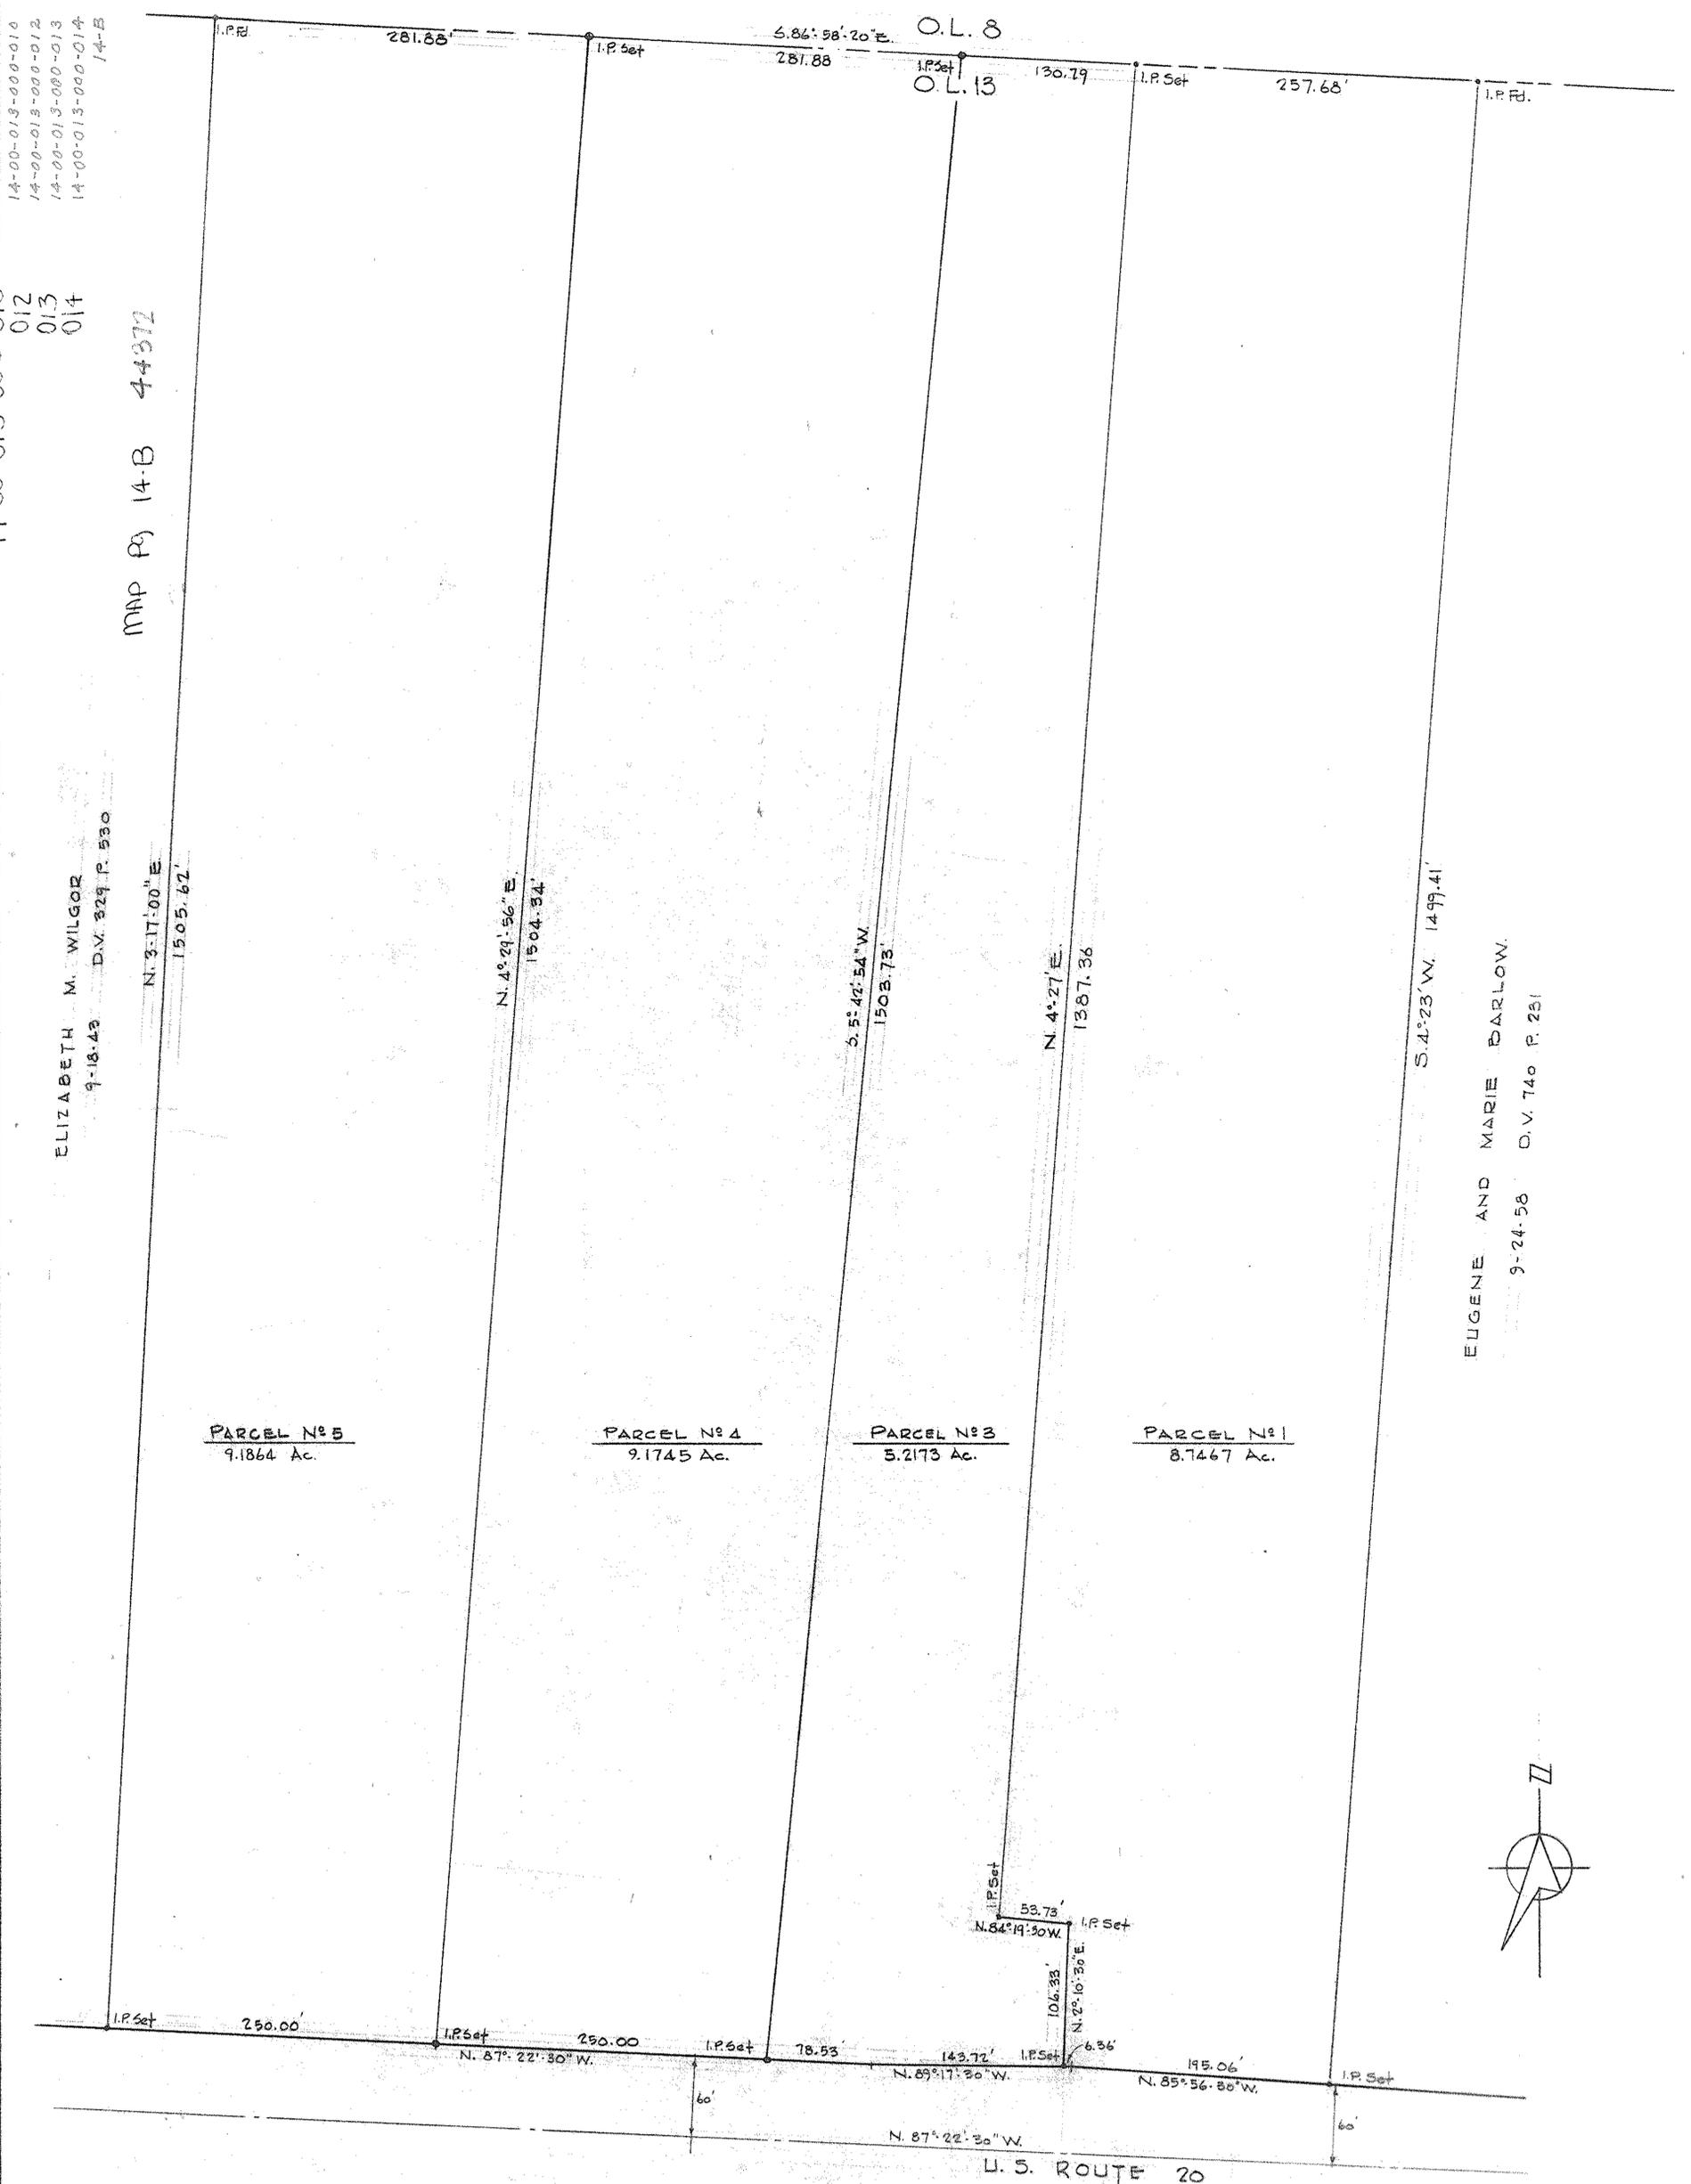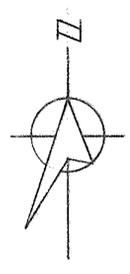

SURVEY FOR
MYRON D. & ELIZABETH A. BATES

O.L. 13 PITTSFIELD TWP - LORAIN COUNTY - OHIO
SCALE 1"=60'
MAY, 1978
LAUNDON • SIMON • CAHL & ASSOC. ENGINEERS & SURVEYORS
Job No. 78-728

REV. 5-16-17 OMIT P.L. 2-INCREASE P.L. 4
REV. 4-2-79 P.Ls. 4 & 5

REV. 12-15-78 P.Ls. 3, 4 & 5 R.R. (Job No. 78-821)
REV. 5-17-78 - SEPTIC TANK EASMT. R.G.S.