


Walter S. & Evelyn M. Simmons

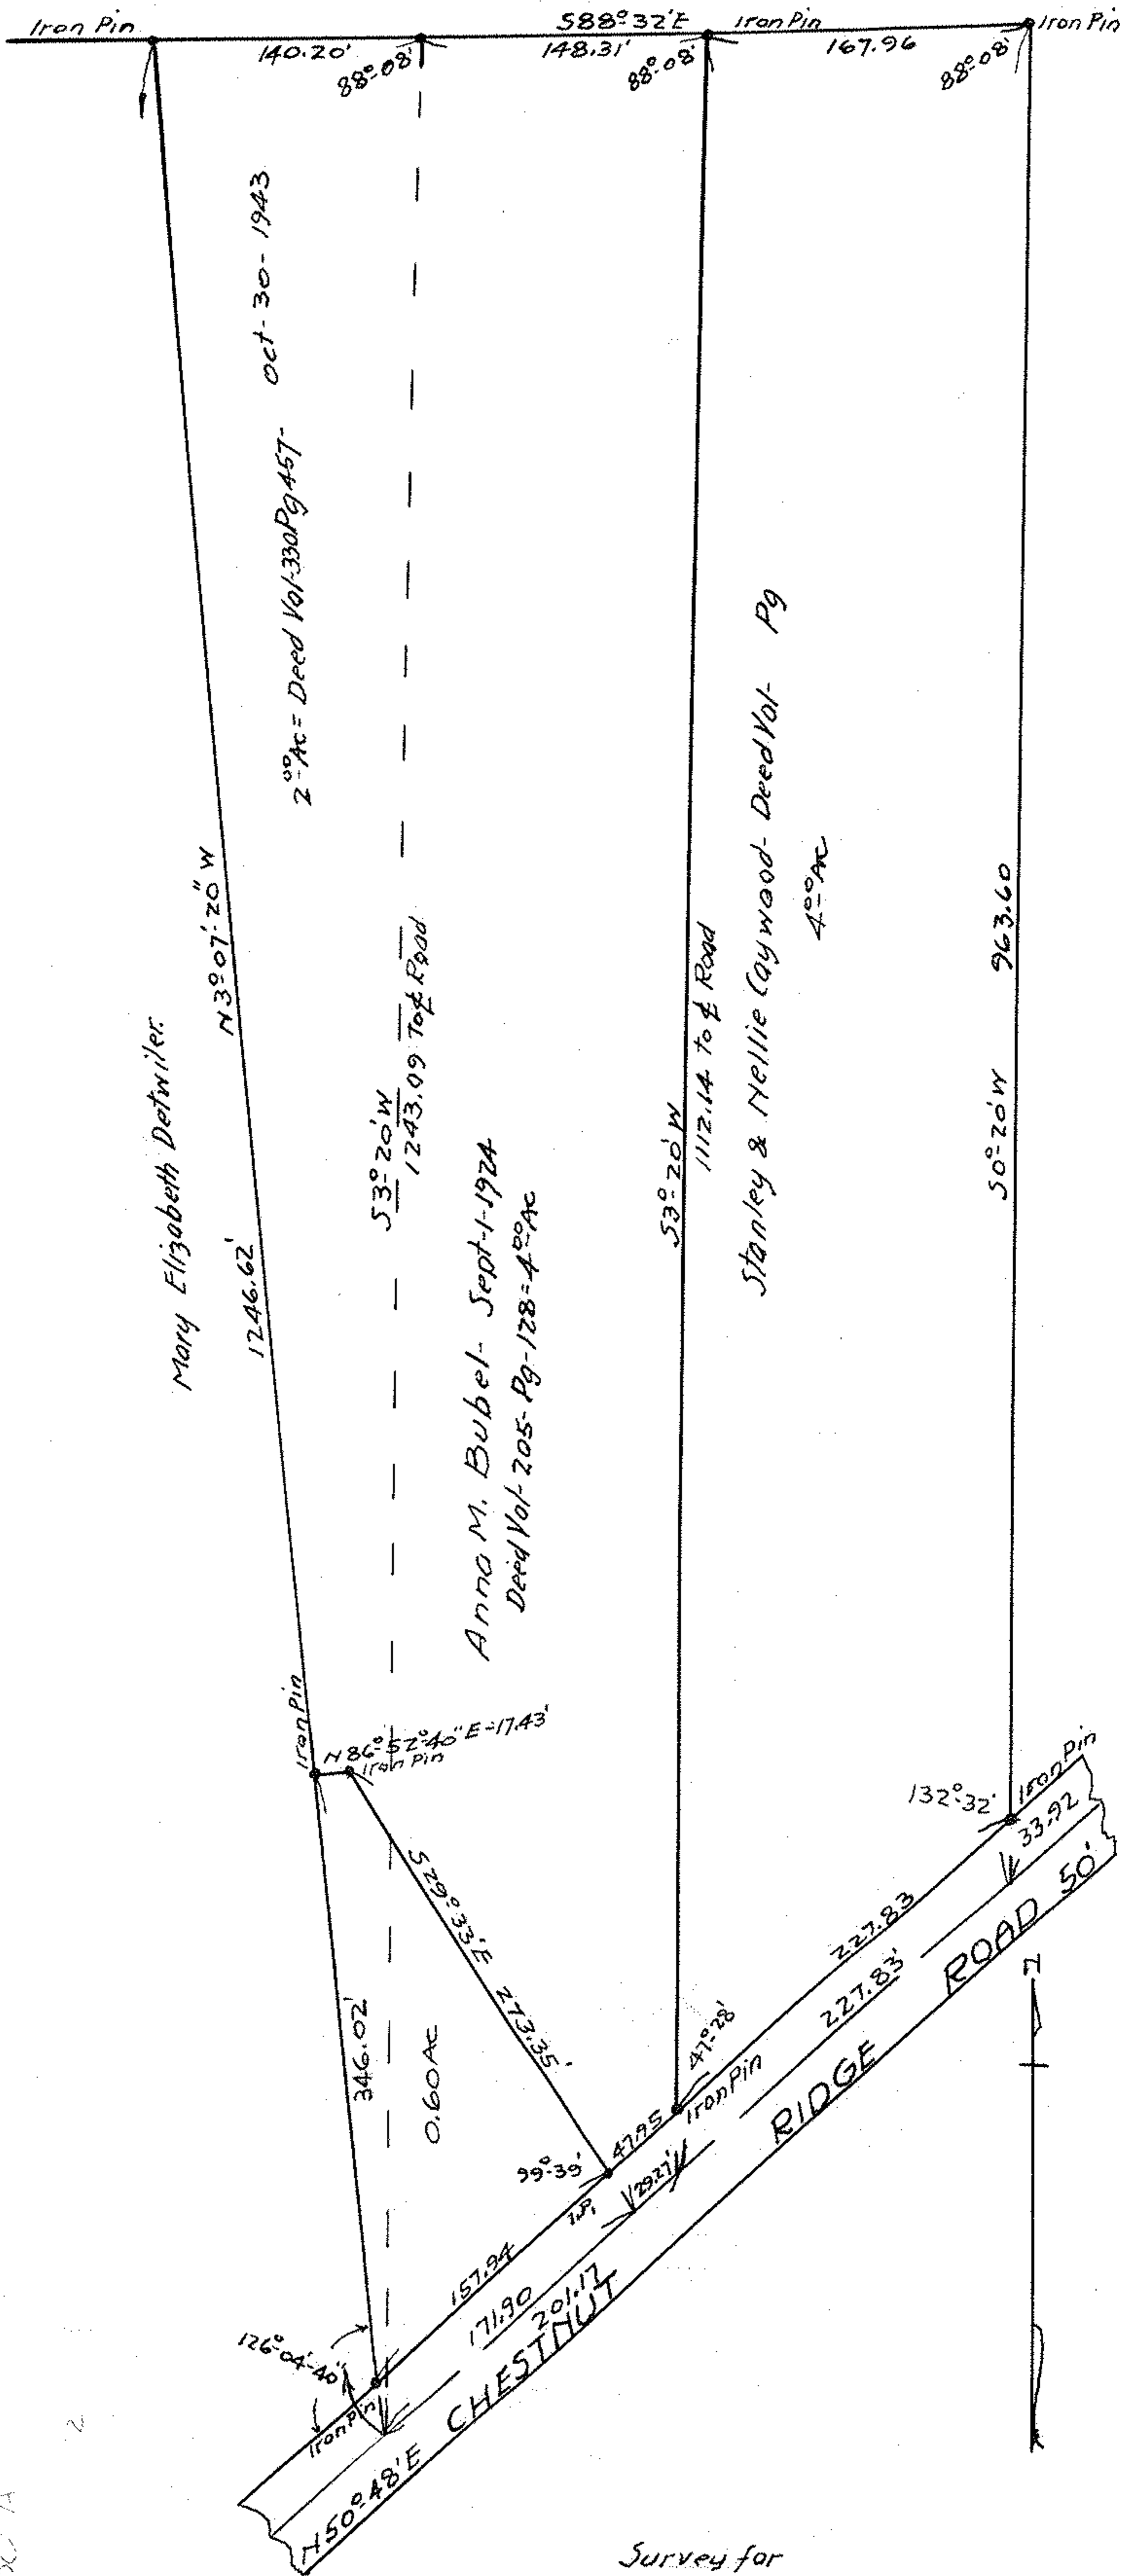

5200130A

Survey for
 Anna M. Bubel.
 Lot 23- Ridgeville Twp.,
 Lorain Co., Ohio.
 Dec. 6, 1946. Scale 1"=100'
 J. W. Warden,
 Registered Surveyor.