
 


SURVEY FOR  
**THE CLEVELAND QUARRIES CO.**  
 ORIGINAL LOT 9 AMHERST TOWNSHIP  
 SOUTH AMHERST VILLAGE LORAIN CO. OHIO  
 SCALE 1"=50' JAN. 31, 1964  
 J.W. WARDEN AND ASSOCIATES REG. SURVEYORS

IRON STAKES AT ALL POINTS INDICATED THUS ●

PPN 05-00-009-000-???

MAP PG 05-00-009-B  
 44424

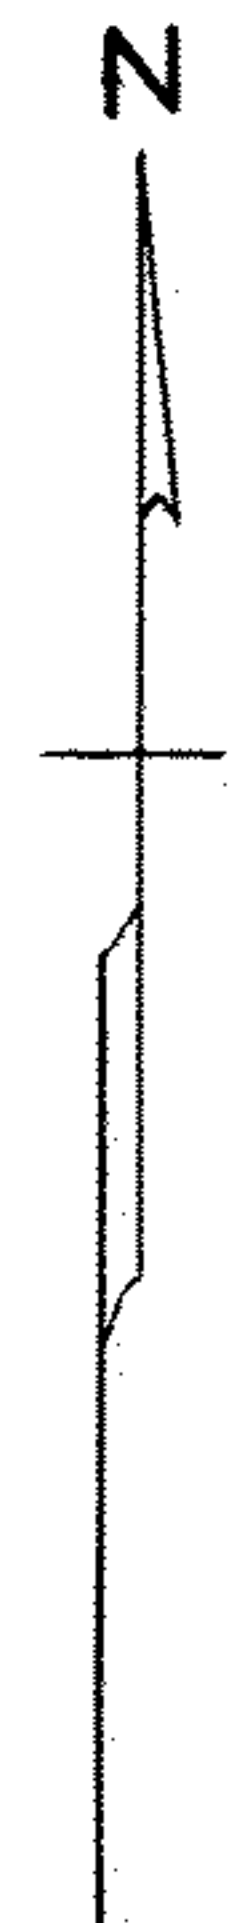

100729 G  
 1