

PPN 04-00-030-103-???

205

MAP pg 04-00-030-A  
44493

Erie Line

Water


Low Lake

Wyandotte Buildings Inc.,  
D. Vol. 321-Pg 136 May-20-1942

Florence Ruth Walker  
D. Vol. 228-Pg. 333-June 17-1927  
Nelson & Emma Beard  
D. Vol. 83-Pg. 588-April-21-1900.

Clarence Walter Beard

Lake Breeze Allotment Map Vol 7-Pg. 33.

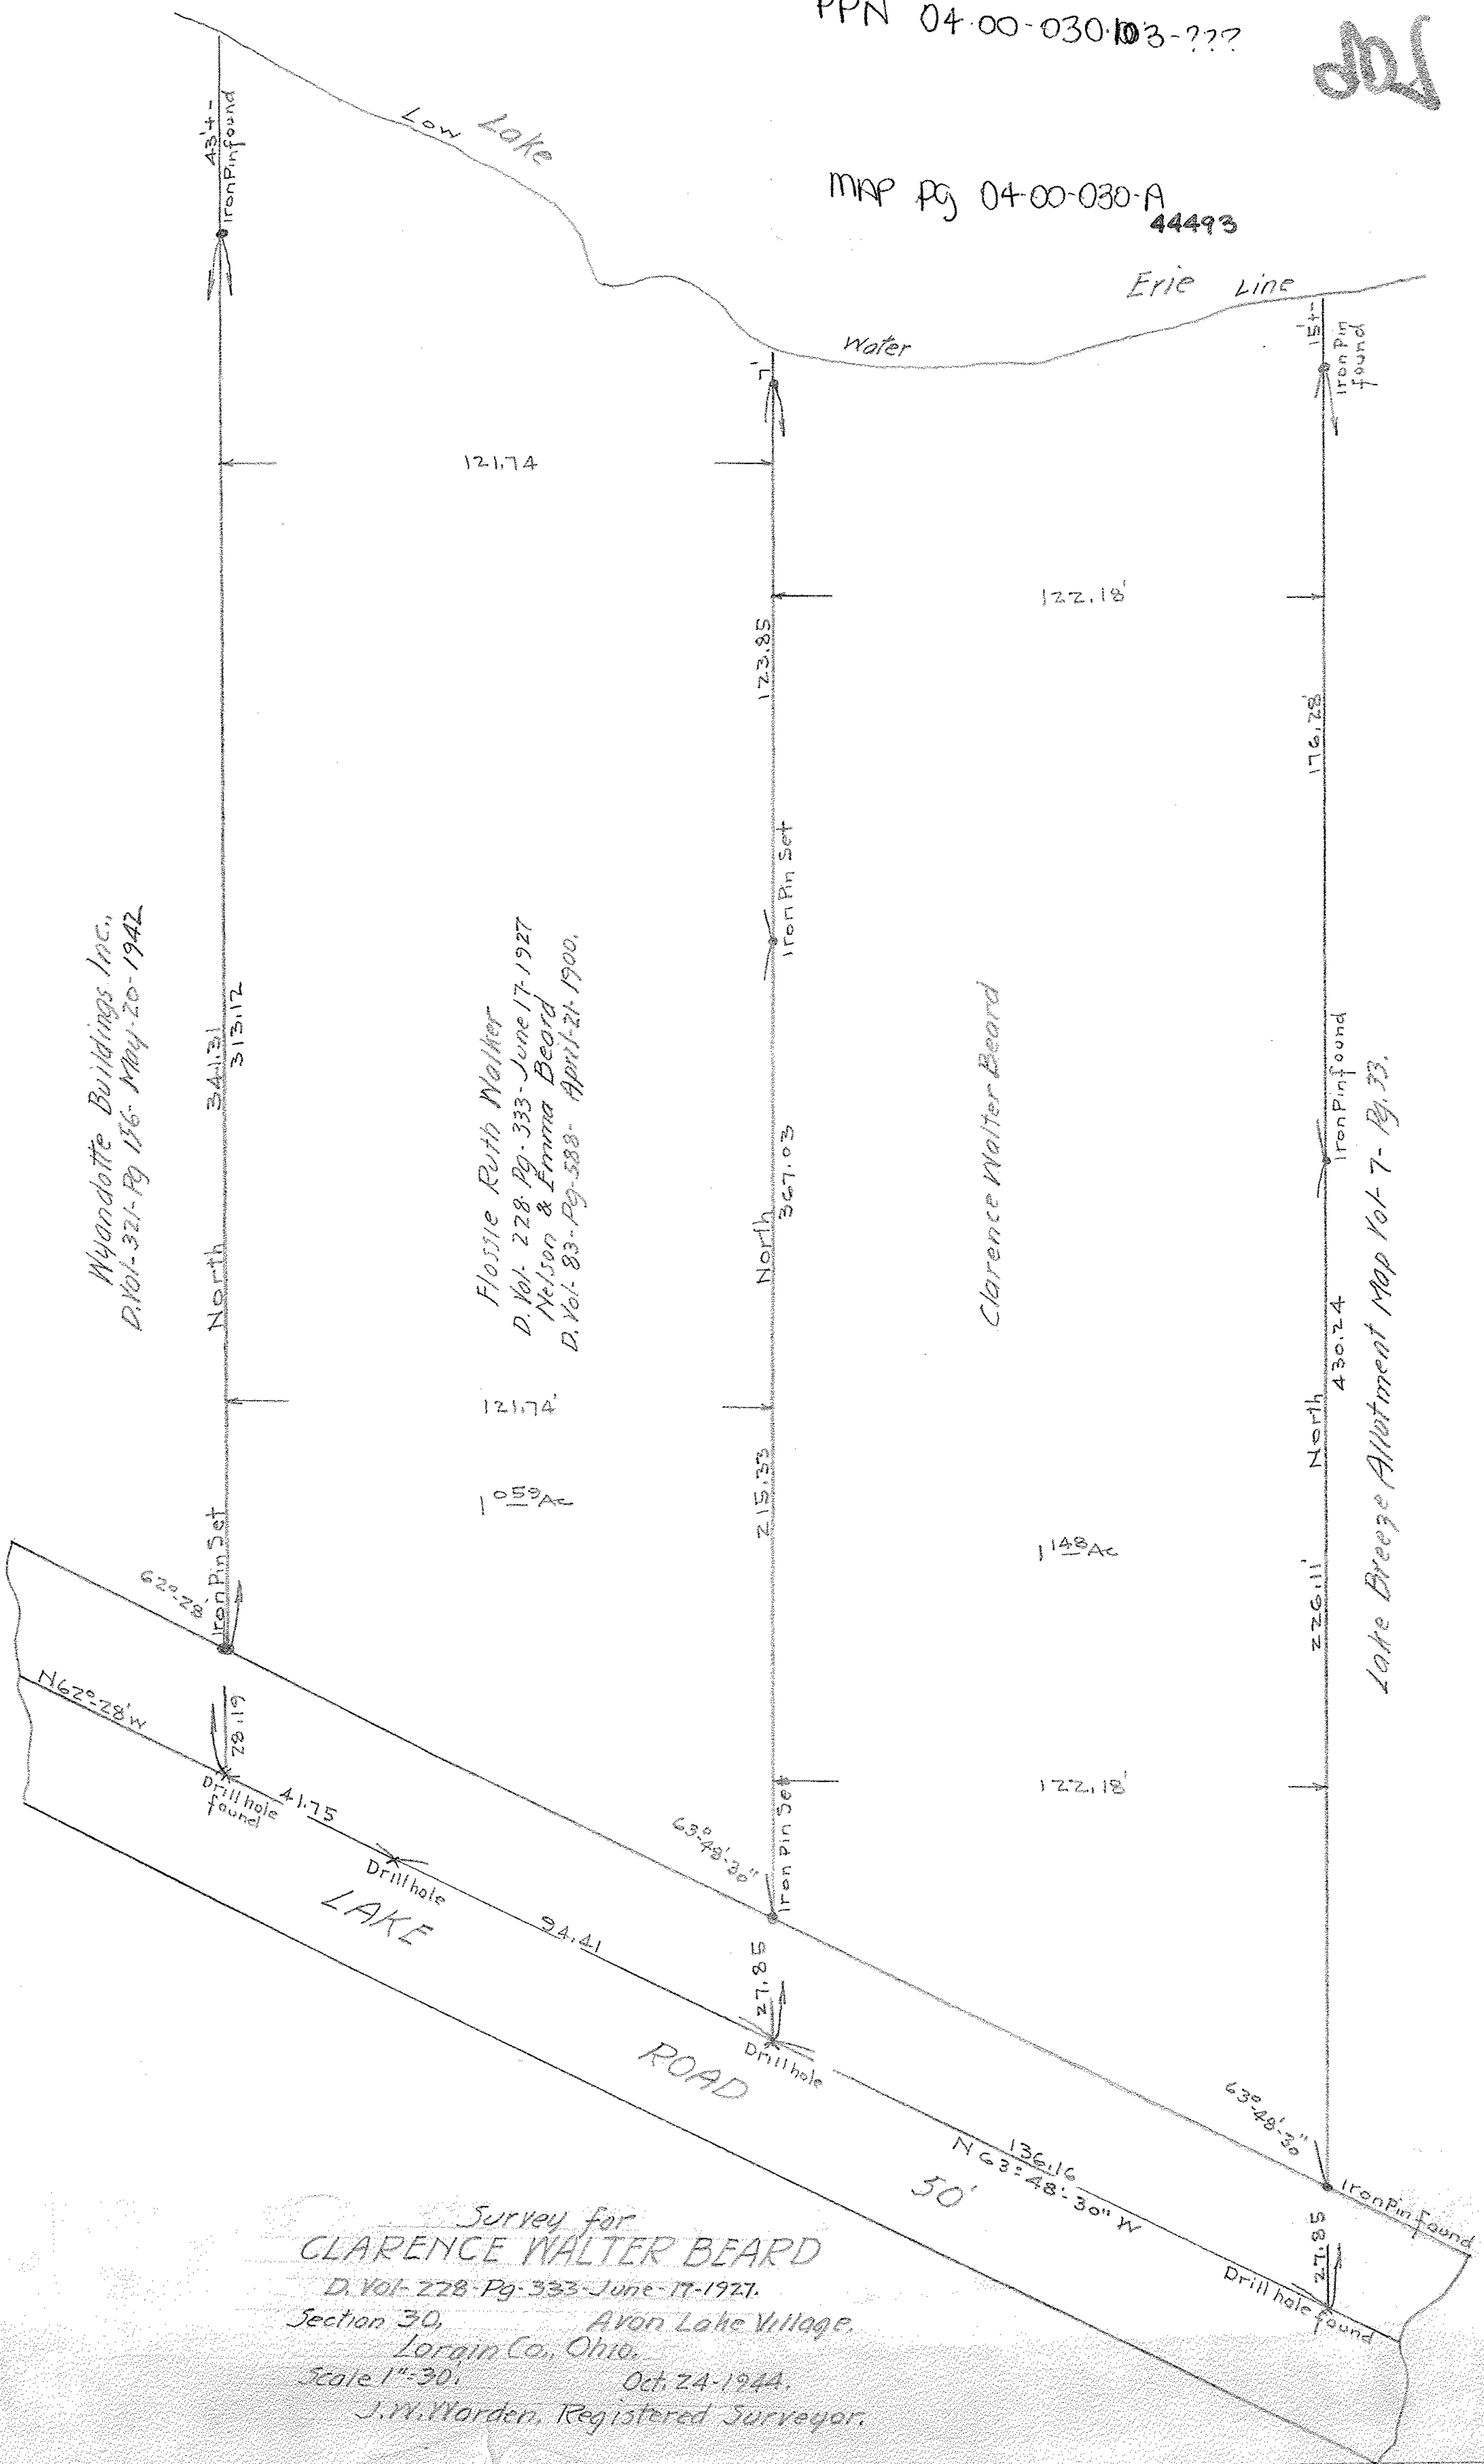

Survey for  
**CLARENCE WALTER BEARD**  
 D. Vol. 228-Pg. 333-June-17-1927.  
 Section 30, Avon Lake Village,  
 Lorain Co., Ohio.  
 Scale 1"=30'. Oct 24-1944.  
 J.W. Warden, Registered Surveyor.