

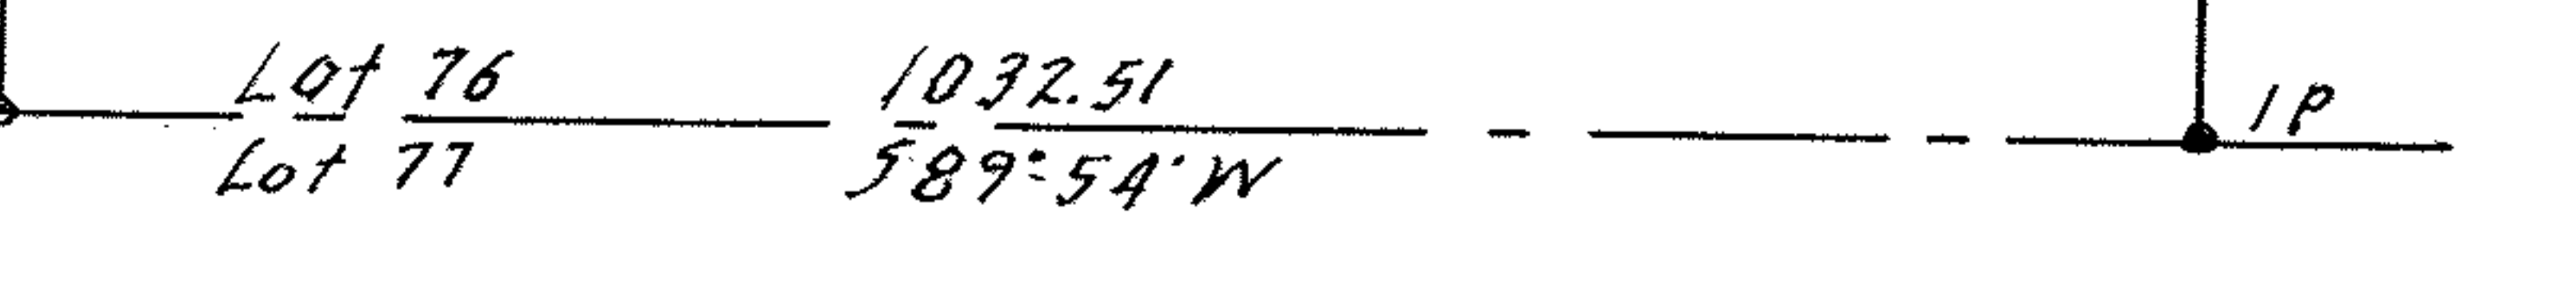
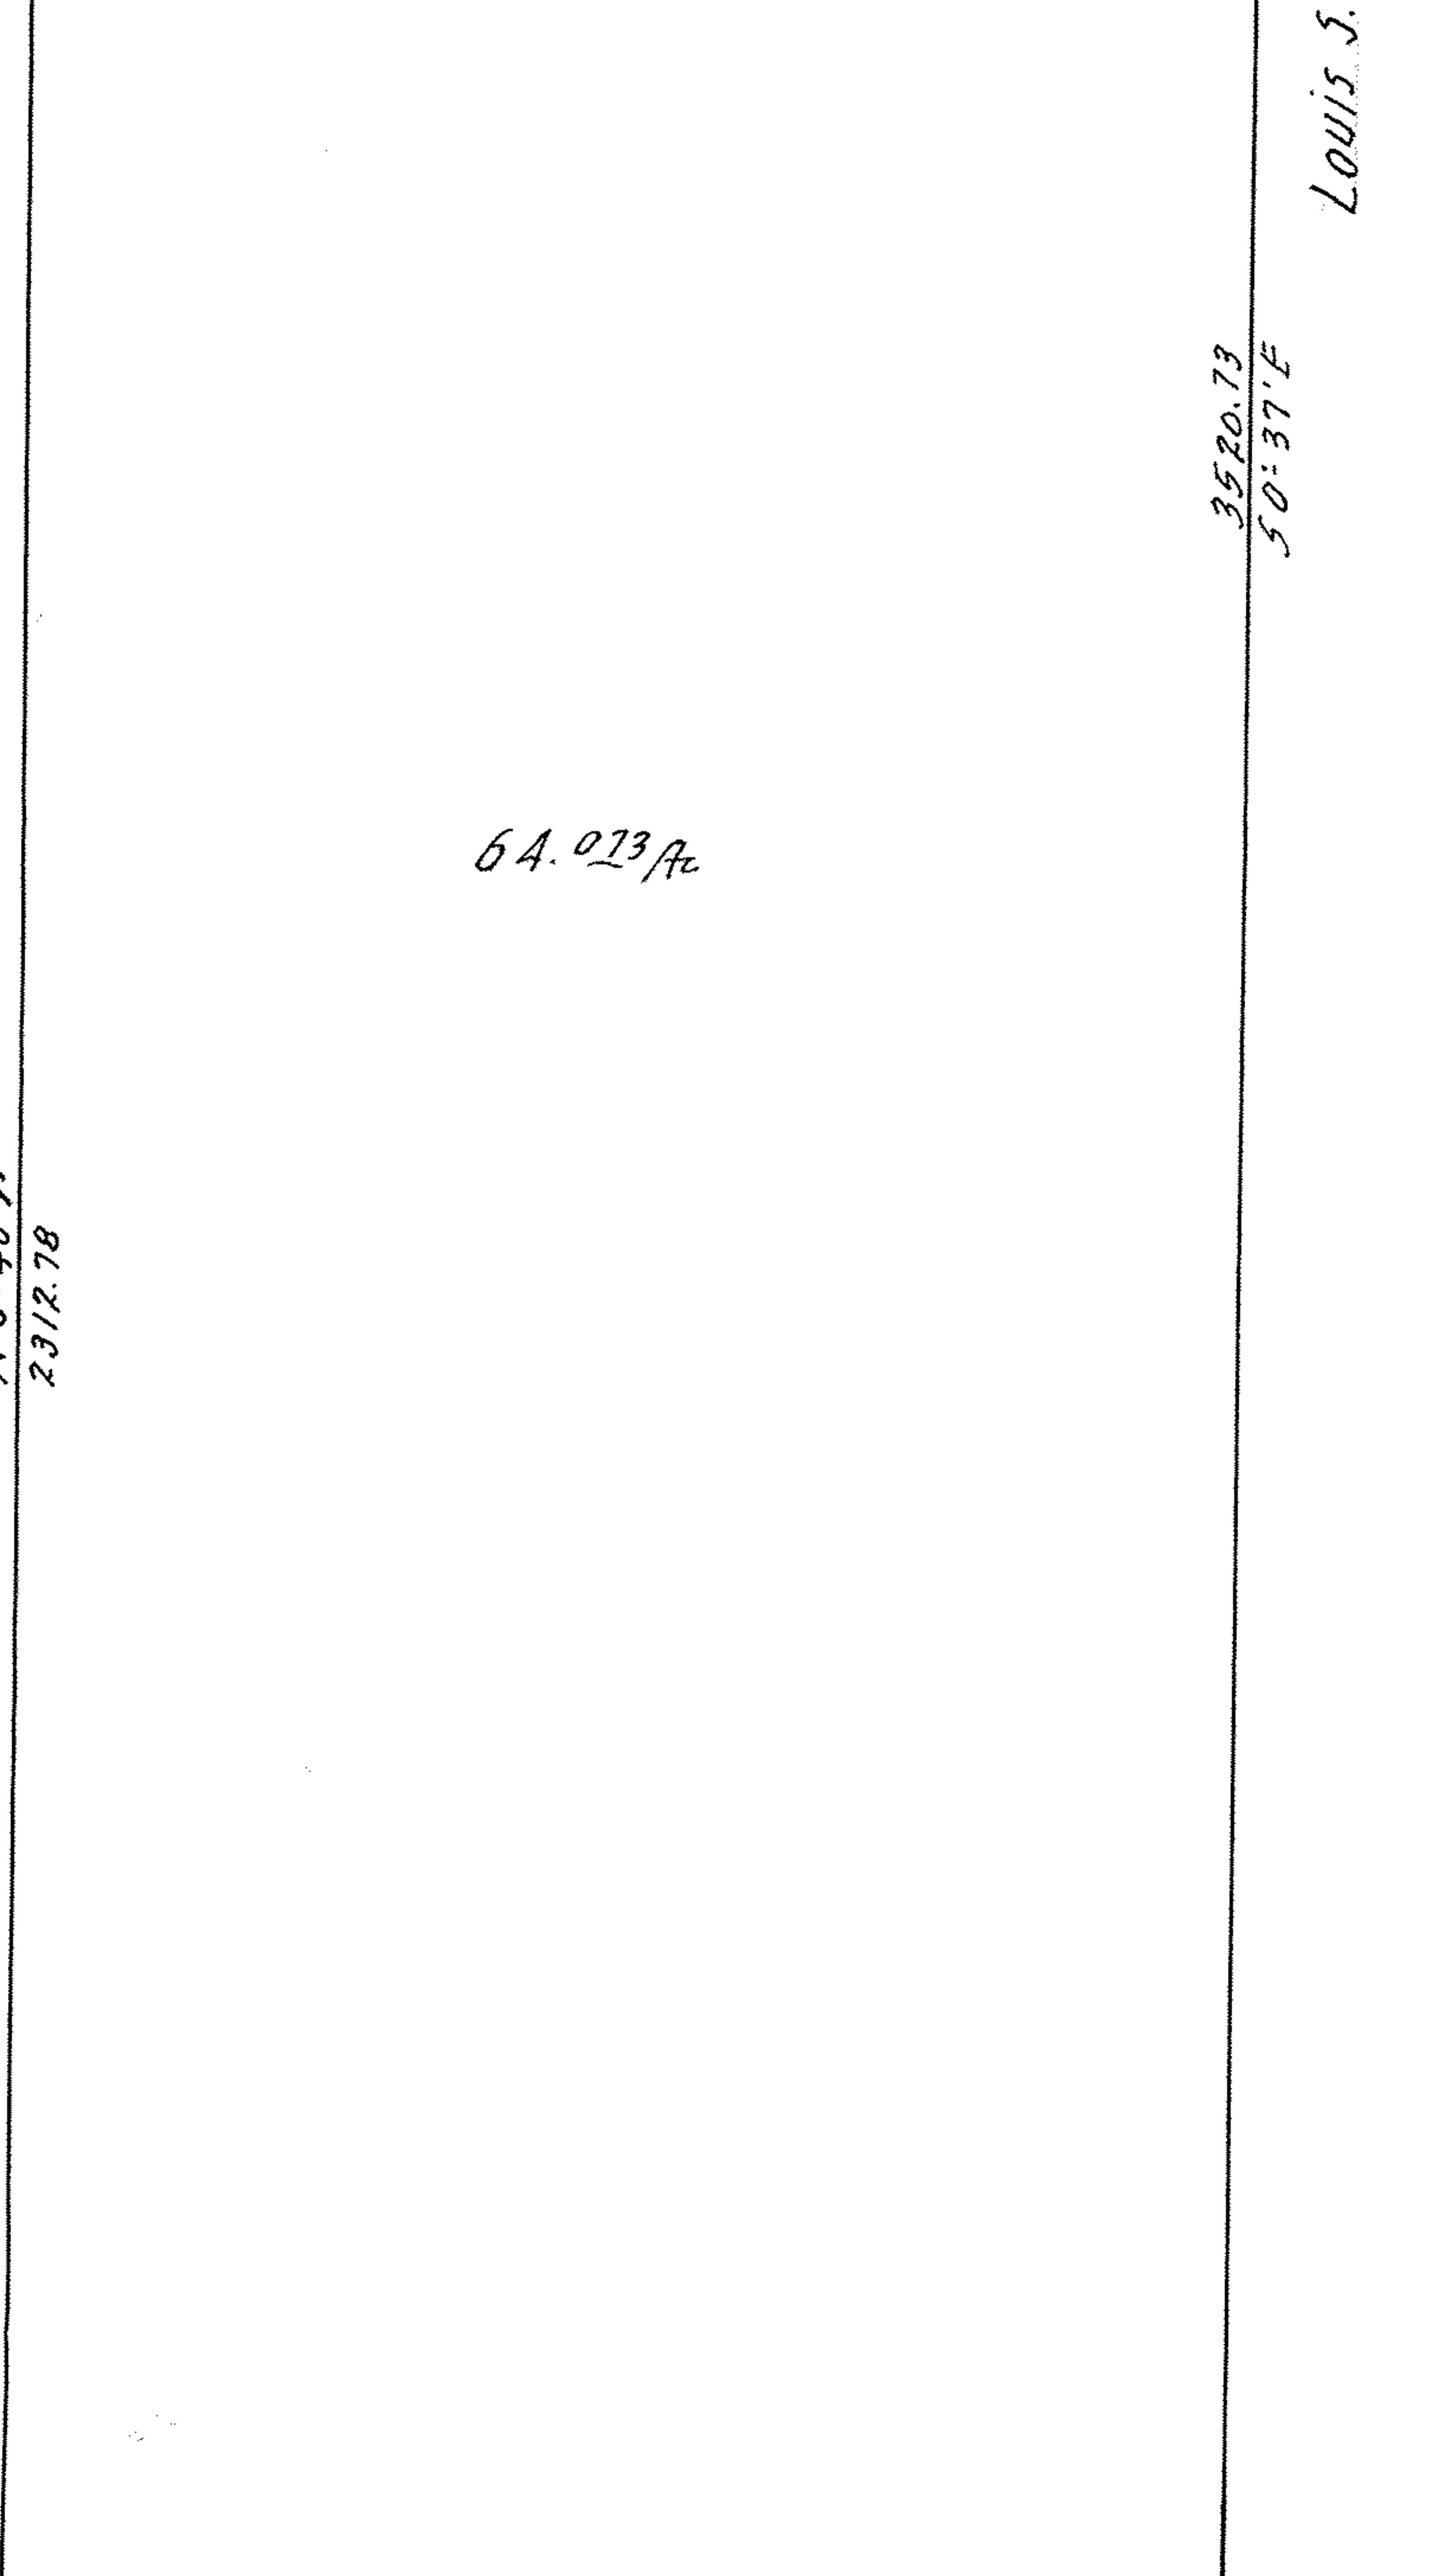
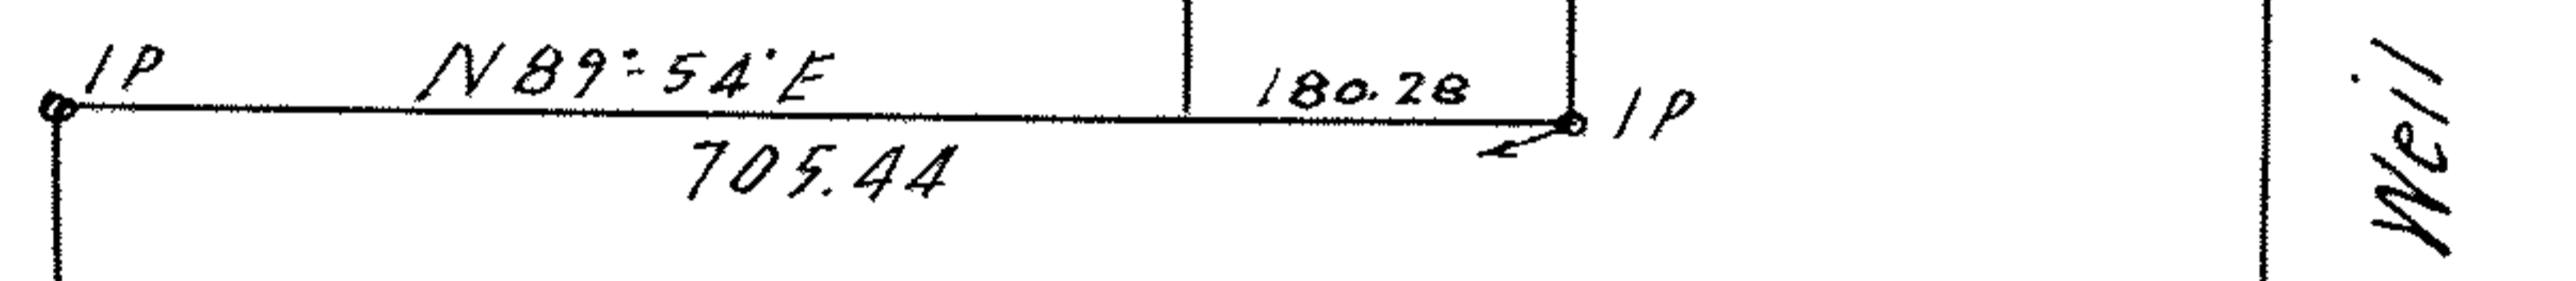


MAP FOR
 ANNA BALOGH ESTATE
 D-Vol 338 Pg 512 April 3 1945
 Lot 76 Eaton Township
 Lorain County Ohio.
 Scale 1" = 200' April 8 1968
 D. D. Andrus Registered Surveyor.
 ELYRIA - TWINSBURGH ROAD 60'

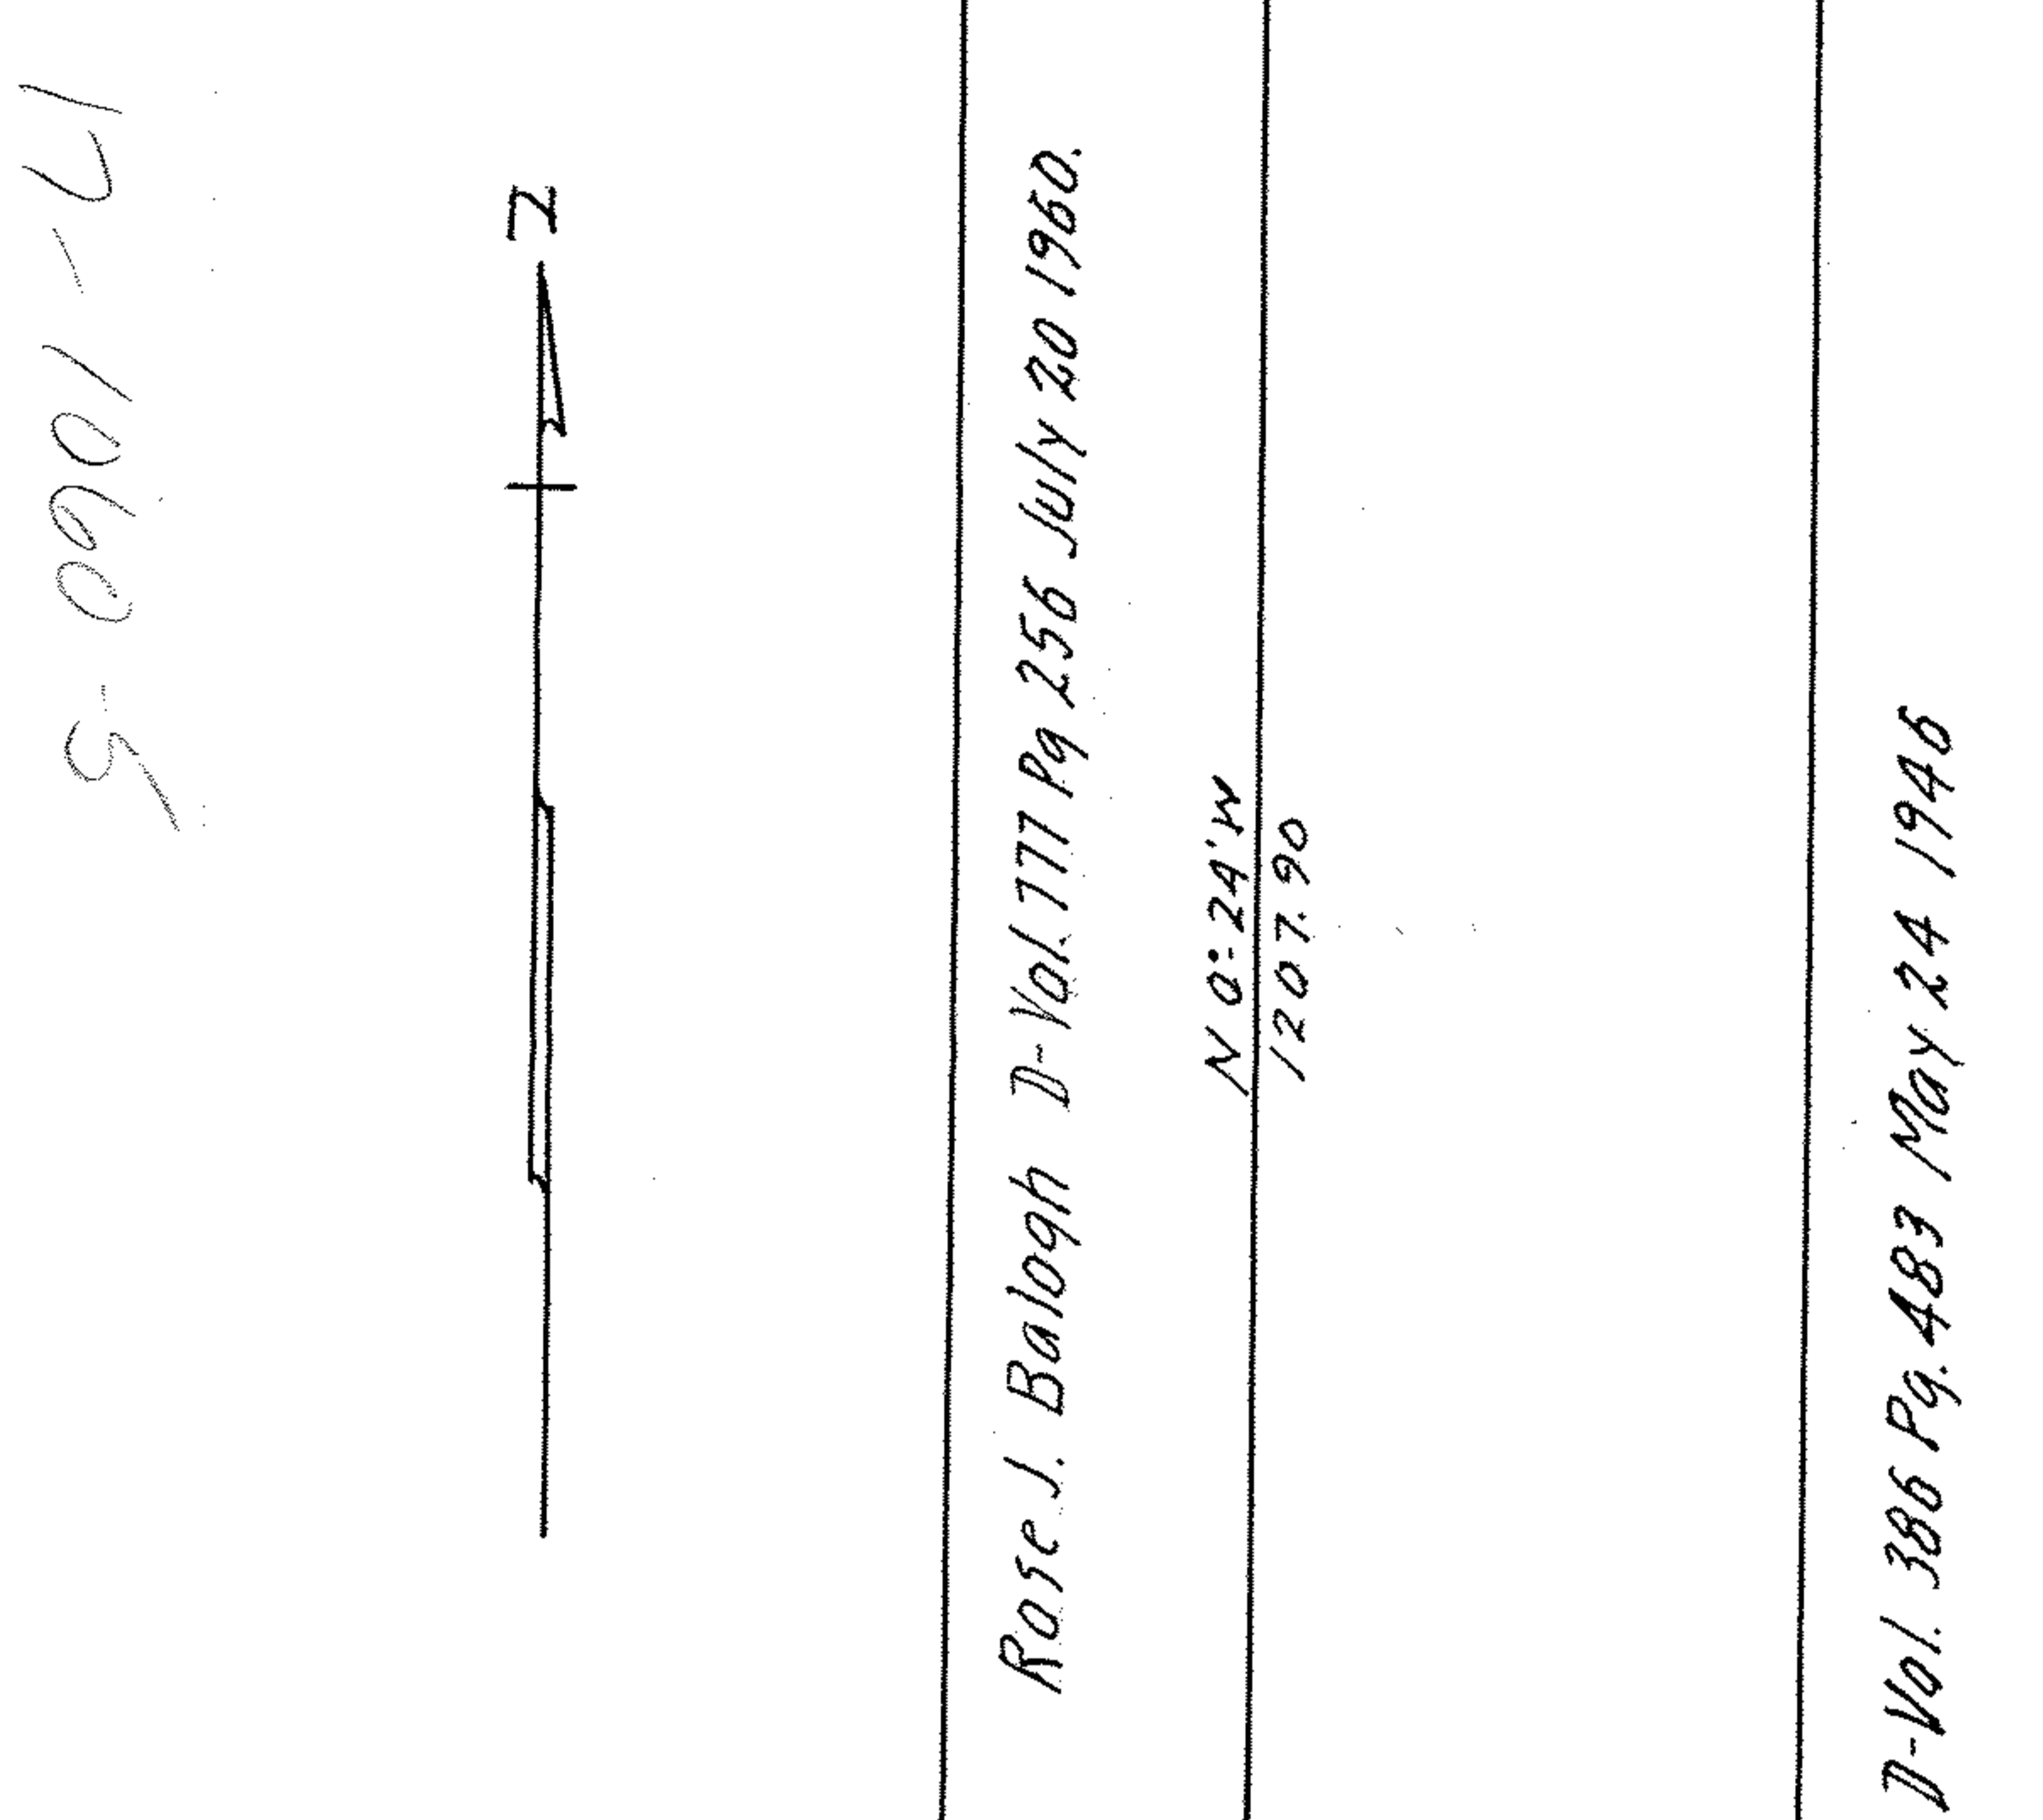

9-0901-61

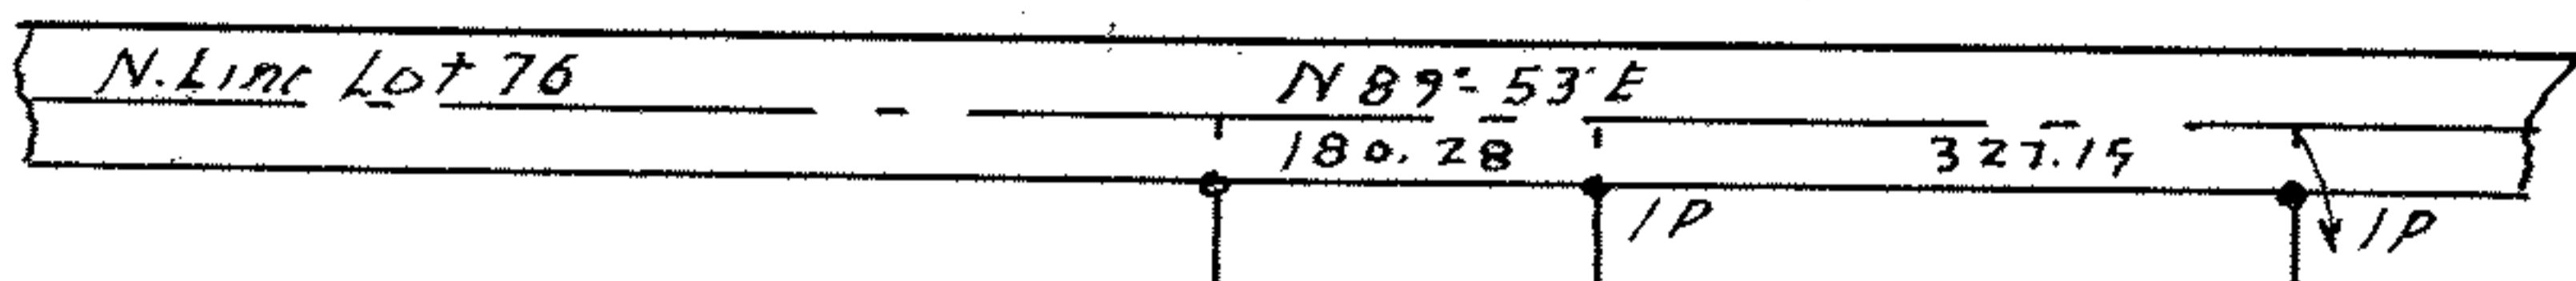