

CLARA BARTOW
D-VOL. 807 PG. 509 OCT. 17, 1961

N 89°-53' W
435.60

1.0 AC.

435.60
S 89°-53' E

100.0
N 12°-23' E

N 8°-58' E


S 12°-23' W
100.0

CASE ROAD 50'
409.60

SURVEY FOR
CYRIL MIKUS
D-VOL. 759 PG. 138 OCT. 16, 1959
O.L. 43 RIDGEVILLE TWP.
N. RIDGEVILLE CITY, LORAIN CO., OHIO
SCALE 1" = 50' MAY 16, 1966
D.D. ANDRUS AND ASSOCIATES
REG. SURVEYORS

PPN 07-00-043.000-020

MAP PG 07-00-043-A
44525

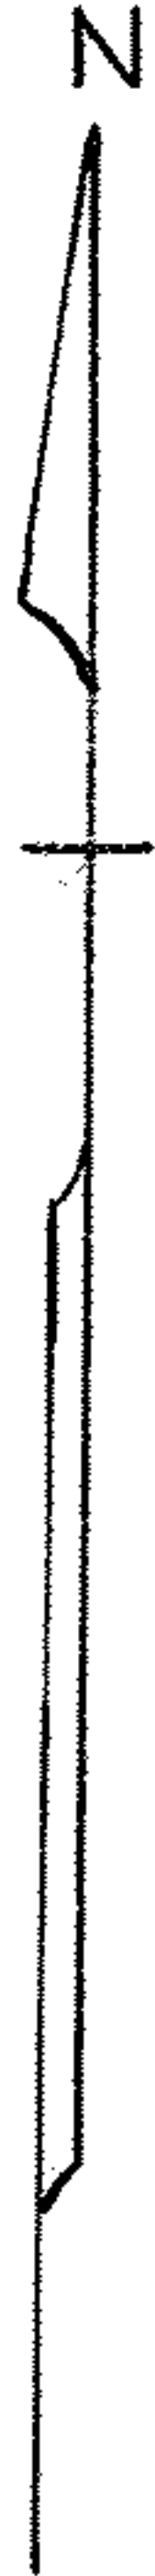

1204

501509