

ALBERT J. PUTRE





D-VOL. 308 PG. 152 OCT. 25 1940

N 89°- 41' E
2902.02

SEC. 17
SEC. 20

N 0°- 02' E
1907.45

116.91 AC.

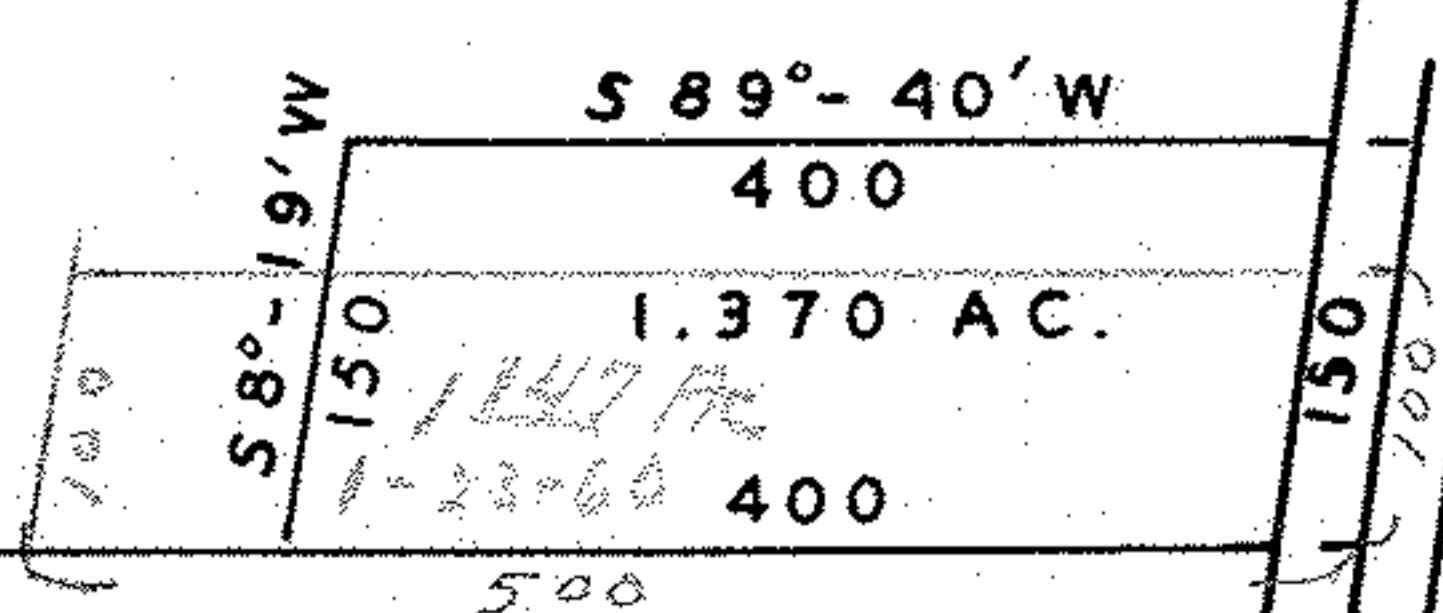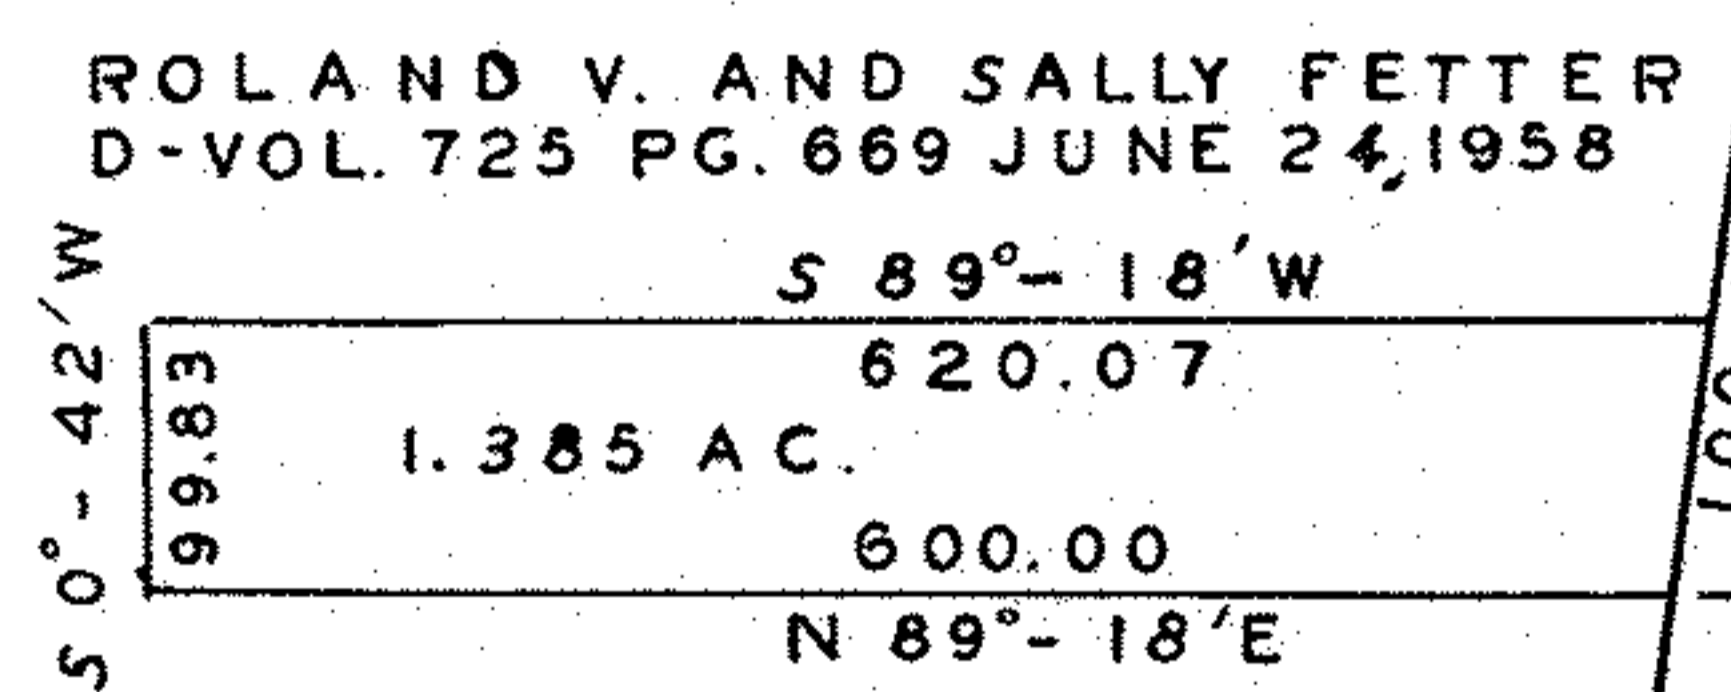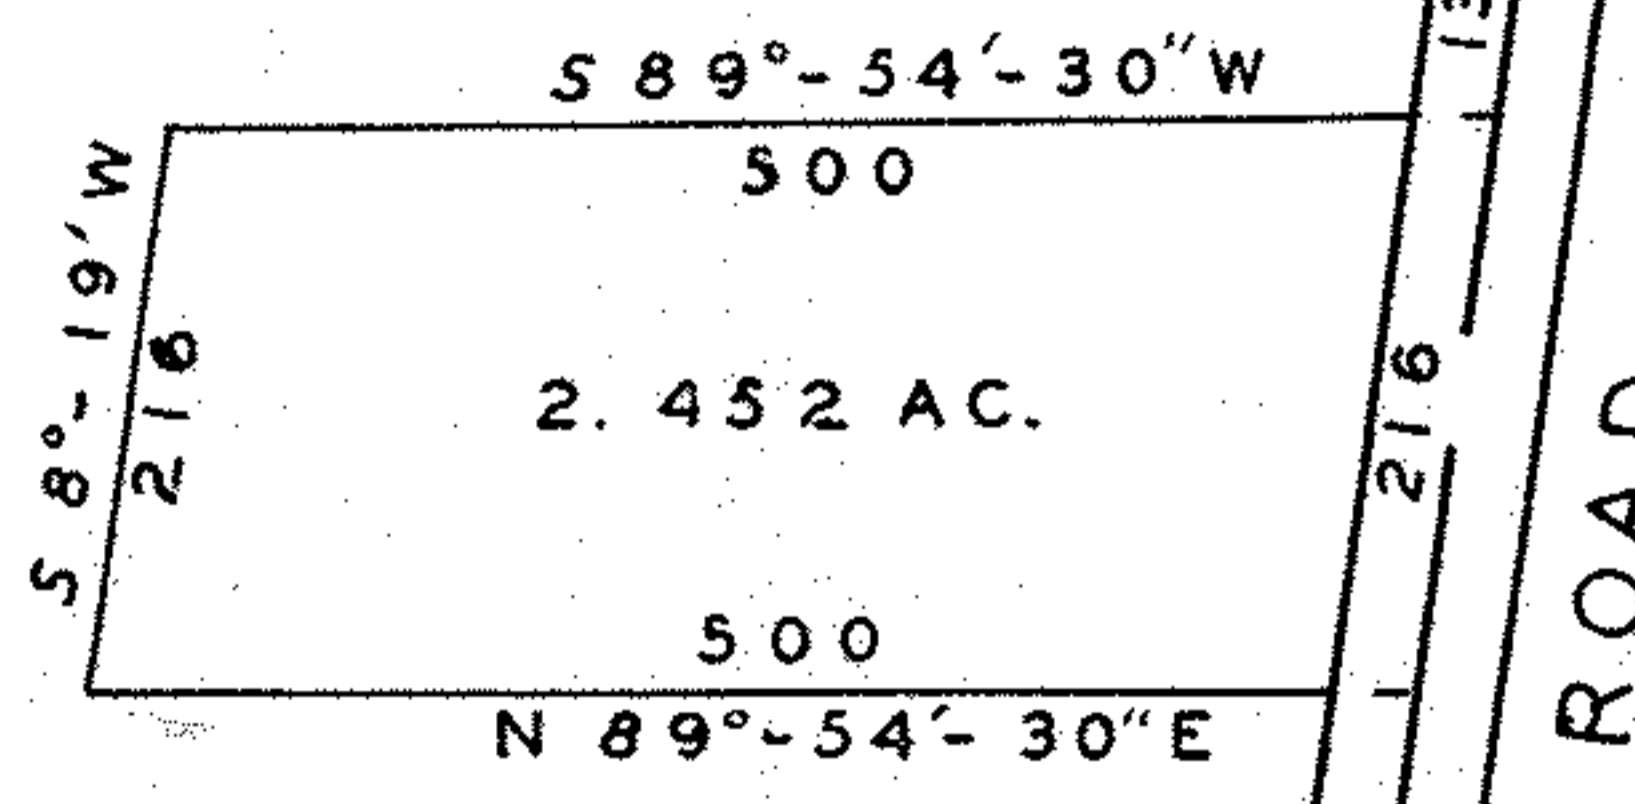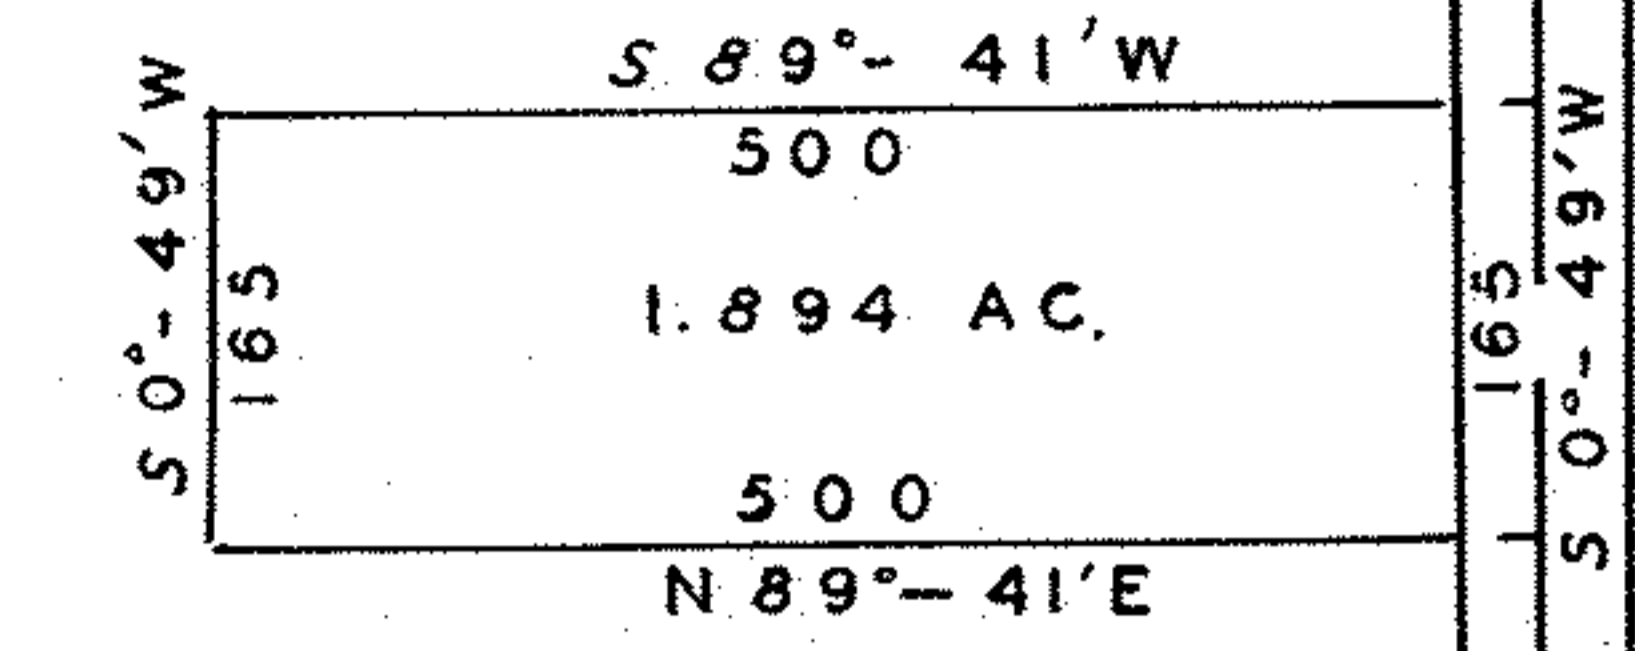

MICHAEL AND MARY MECHANIC

D-VOL 691 PG. 226 - 230 MARCH 18, 1957
2321.29

2721.29

S 89°- 40' W

ROAD

JAYCOX

PPN 04-00-020

PPN 04-00-020 101 ???

MAP PG 04-00-020 B 44564