


Andrew & Elizabeth Beck
D-Vol. 65-Pg. 343-April 10 1891

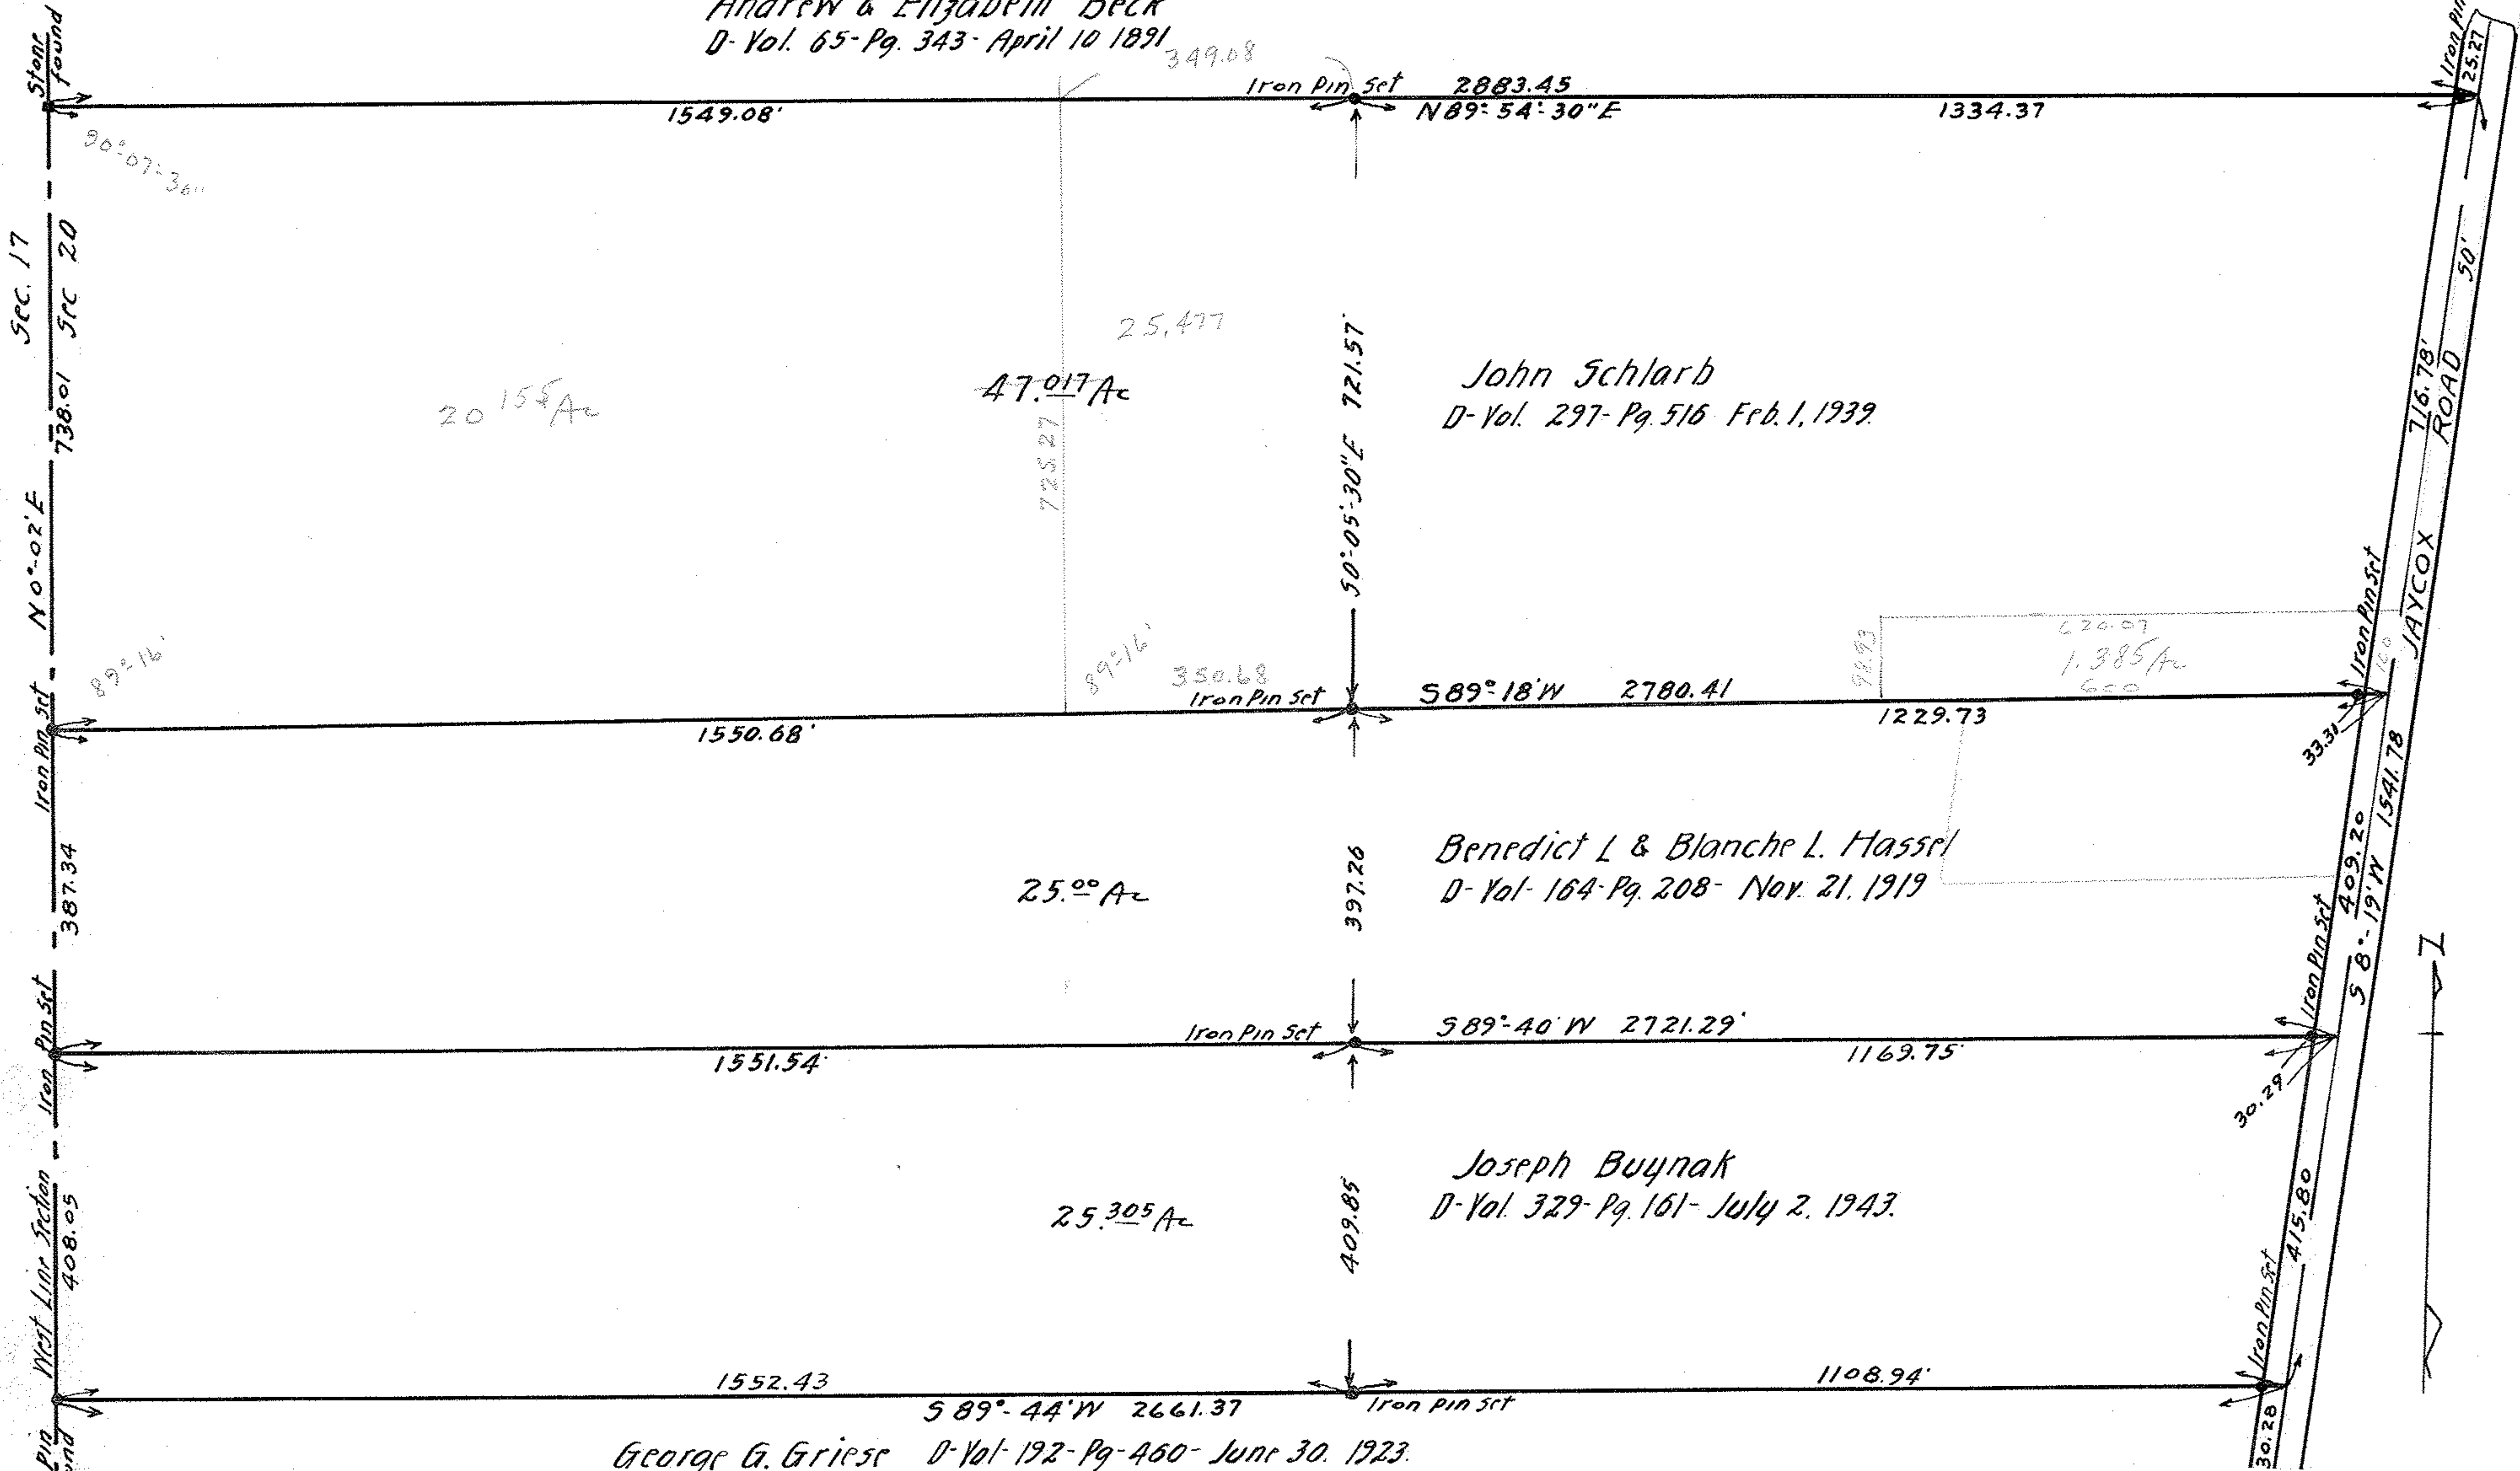

20 155 Ac

47.017 Ac

25.00 Ac

25.305 Ac

John Schlarb
D-Vol. 297-Pg. 516 Feb. 1, 1939

Benedict L & Blanche L. Hassel
D-Vol. 164-Pg. 208- Nov. 21, 1919

Joseph Buynak
D-Vol. 329-Pg. 161- July 2, 1943

George G. Griese D-Vol. 192-Pg. 460- June 30, 1923.

Survey For
John Schlarb - Benedict L. & Blanche L. Hassel - Joseph Buynak.
Section 20 Avon Lake Village Lorain County Ohio.
Scale 1" = 200' Oct. 27, 1944.
J. W. Warden, Registered Surveyor.

PPN 04-00-020-101-???

MAP PG 04-00-020-B

44570