
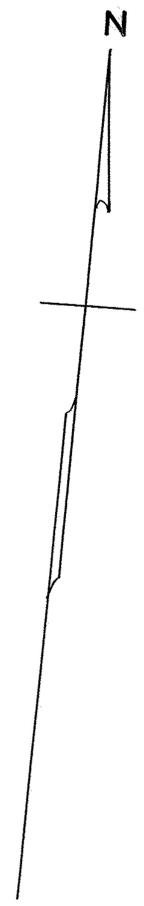


SURVEY FOR
I.J. SHEPPARD ESTATE
 D-VOL.317 PG.381 JAN.21,1942
 O.L.85 WEST OF BLACK RIVER
 ELYRIA CITY LORAIN CO. OHIO
 SCALE 1"=20' APRIL 30,1964
 J.W.WARDEN AND ASSOCIATES' REG. SURVEYORS

IRON STAKES SHOWN THUS ●

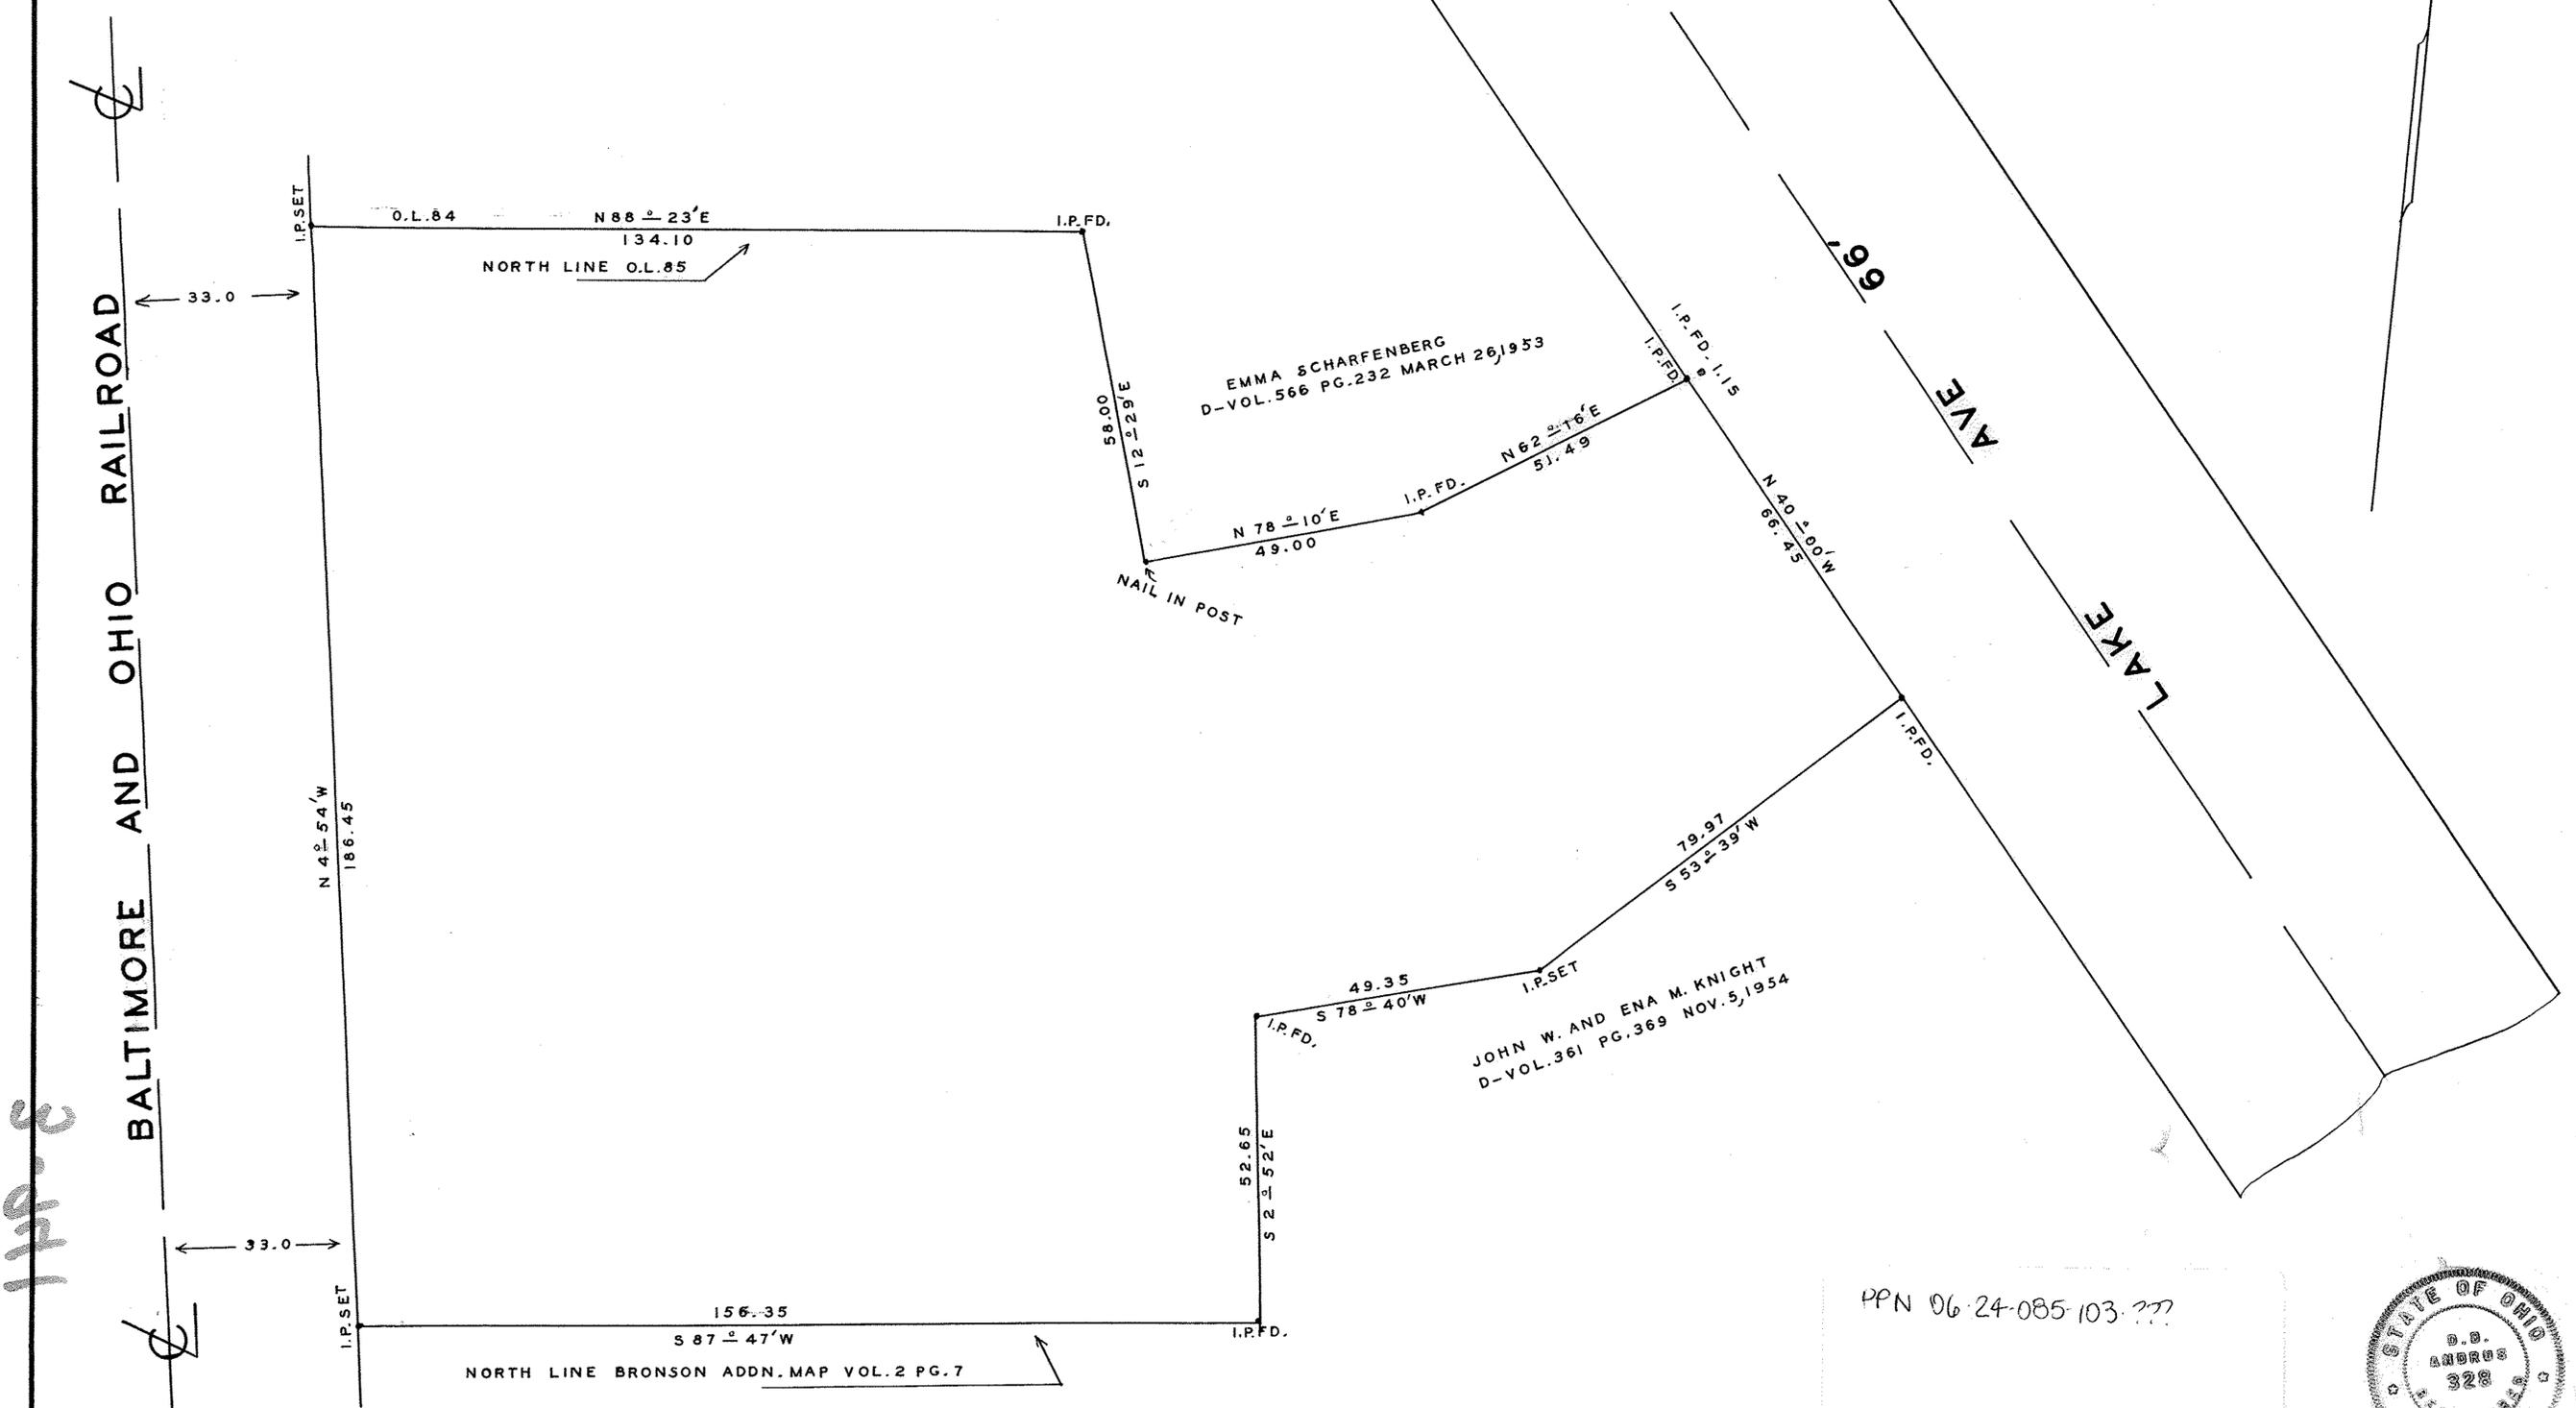

179-E

PPN 06-24-085-103-???

MAP PG 6-81 44632

