
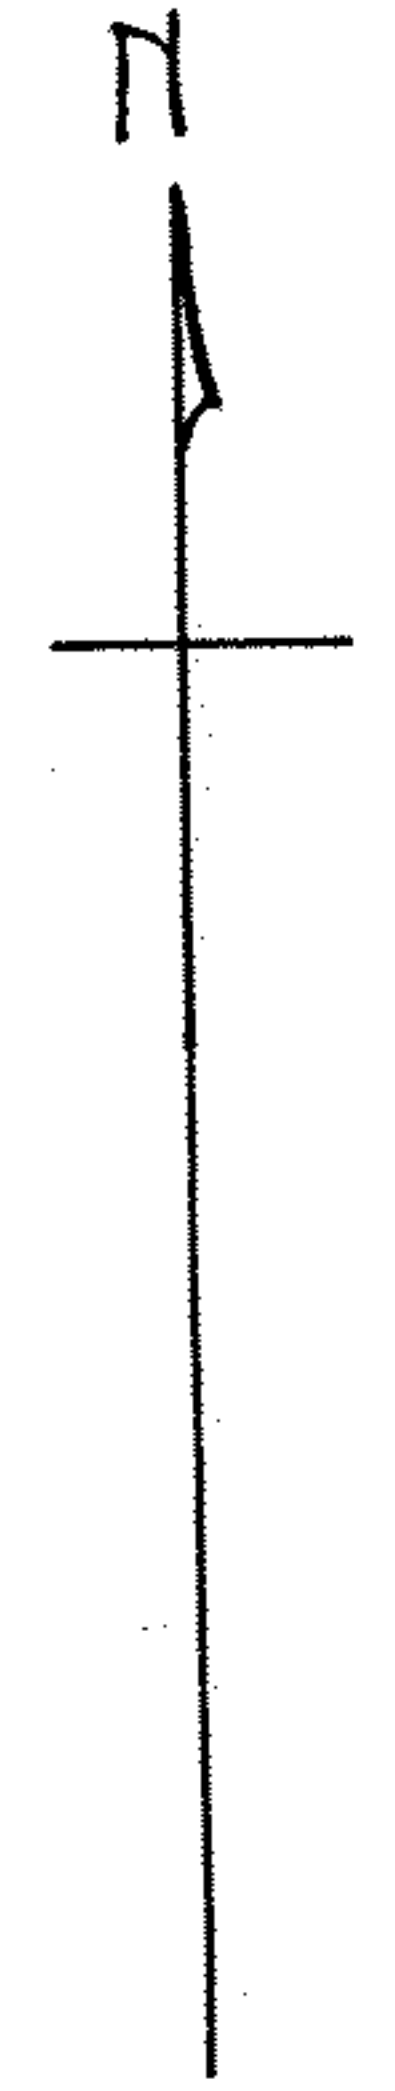


780 300

DE-30

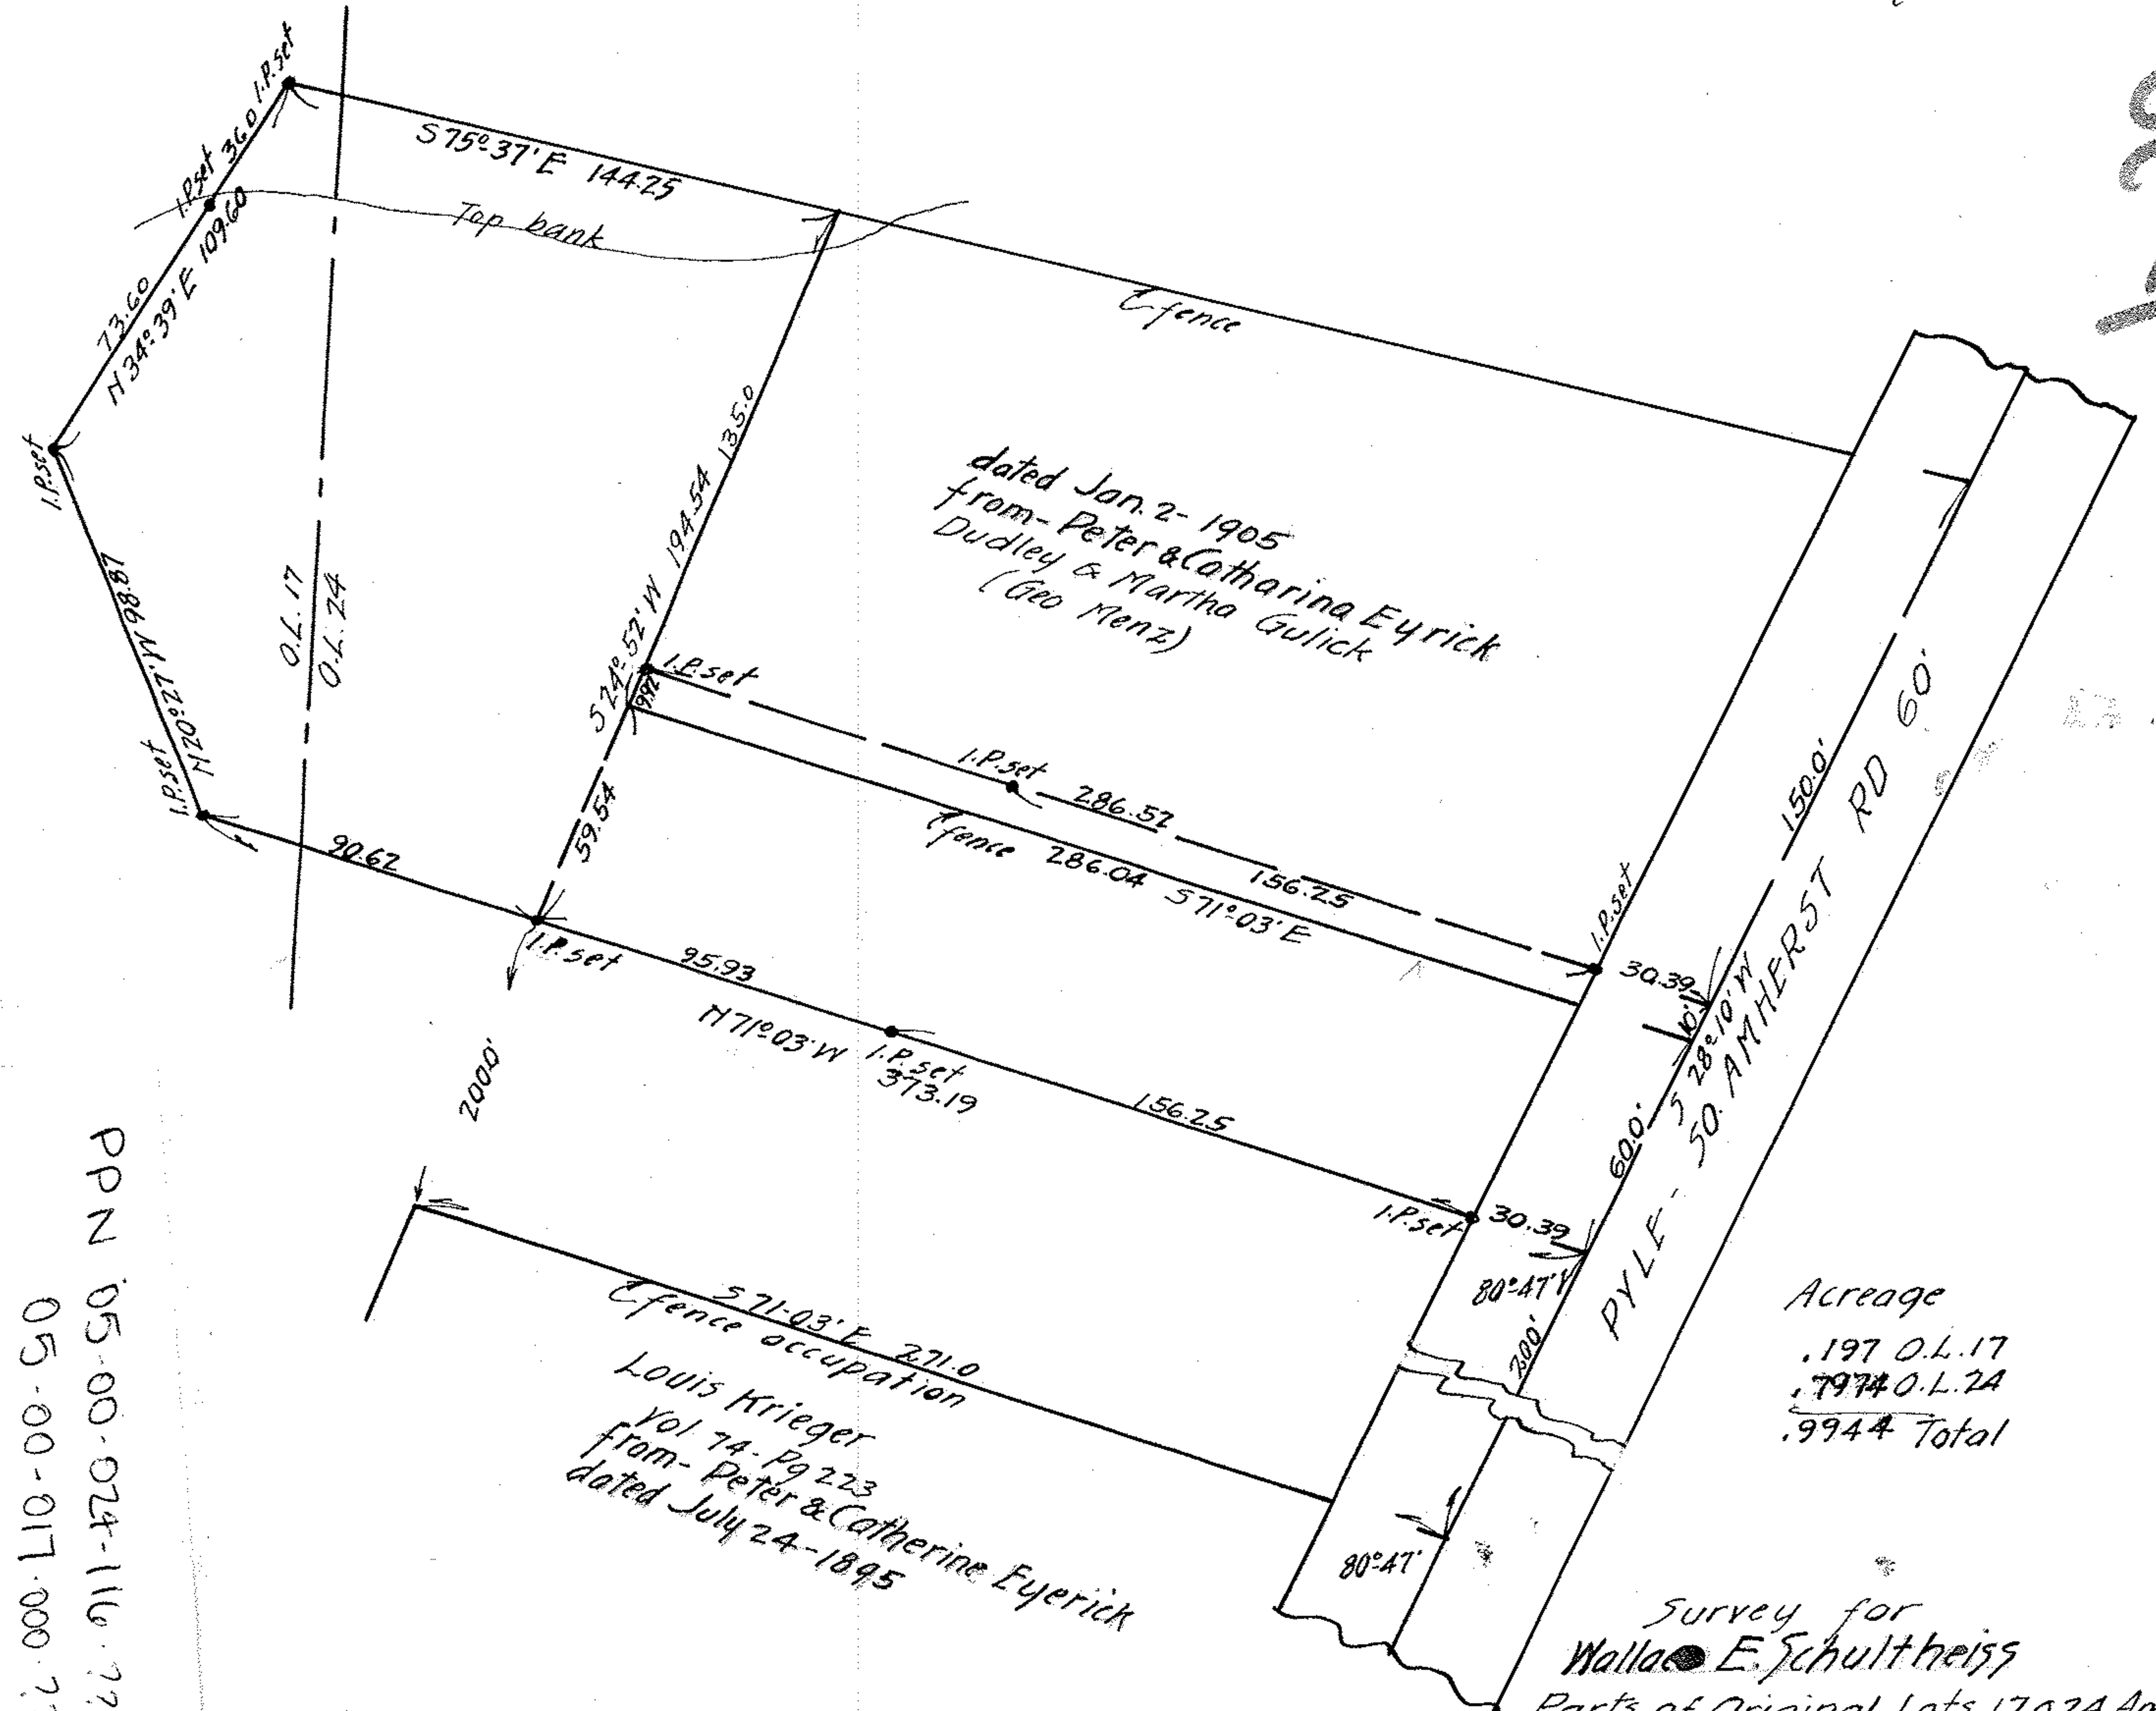

PPN 05-00-024-116.???

05-00-017.000.???

44683

MAP PG 05-00-017-B

05-00-024-A

Survey for  
 Wallace E. Schultheiss  
 Parts of Original Lots 17 & 24 Amherst Tp.  
 Amherst Village, Lorain Co. Ohio.  
 March 18, 1924 Scale 1" = 50'  
 Warden & Laundon Civil Engineers