

- LEGEND:
- DENOTES 5/8" REITZ ENG. CAPPED IRON PIN SET
 - DENOTES IRON PIN FOUND (AS NOTED)




5/8" PIN IN MON BOX USED AT PC

SURVEY
 OF
BLOCK "C"
 IN FRENCH CREEK RESERVE SUBDIVISION NO. 1
 OF PART OF ORIGINAL AVON TWP. SECTION NO. 15
 AS SHOWN BY THE RECORDED PLAT
 IN VOLUME 50 OF PLATS, PAGES 79-81
 OF LORAIN COUNTY RECORDS
 IN THE CITY OF AVON, STATE OF OHIO
 FOR
LAKE POINTE COMPANIES

BY
THE HENRY G. REITZ ENGINEERING CO.
 4214 ROCKY RIVER DR., CLEVELAND OHIO 44135
 PHONE: (216) 251-3033 FAX: (216) 251-5149

CERTIFICATE:
 DIMENSIONS SHOWN ON THIS PLAT ARE EXPRESSED IN FEET AND DECIMAL PARTS THEREOF. PERMANENT MONUMENTS WERE FOUND OR 5/8" CAPPED IRON PINS SET AT ALL POINTS INDICATED HEREON. ALL BEARINGS ARE BASED ON THE PLATS FOR THE FRENCH CREEK RESERVE SUBDIVISIONS AND ARE USED TO DENOTE ANGLES ONLY. ALL OF WHICH WE CERTIFY TO BE CORRECT.

BY: *[Signature]*
JAMES T. SAYLER VICE PRESIDENT
 SCALE: 1"=30'
 SEPTEMBER, 2009
 REVISED DETROIT RD. IMPROVEMENTS 10/27/09

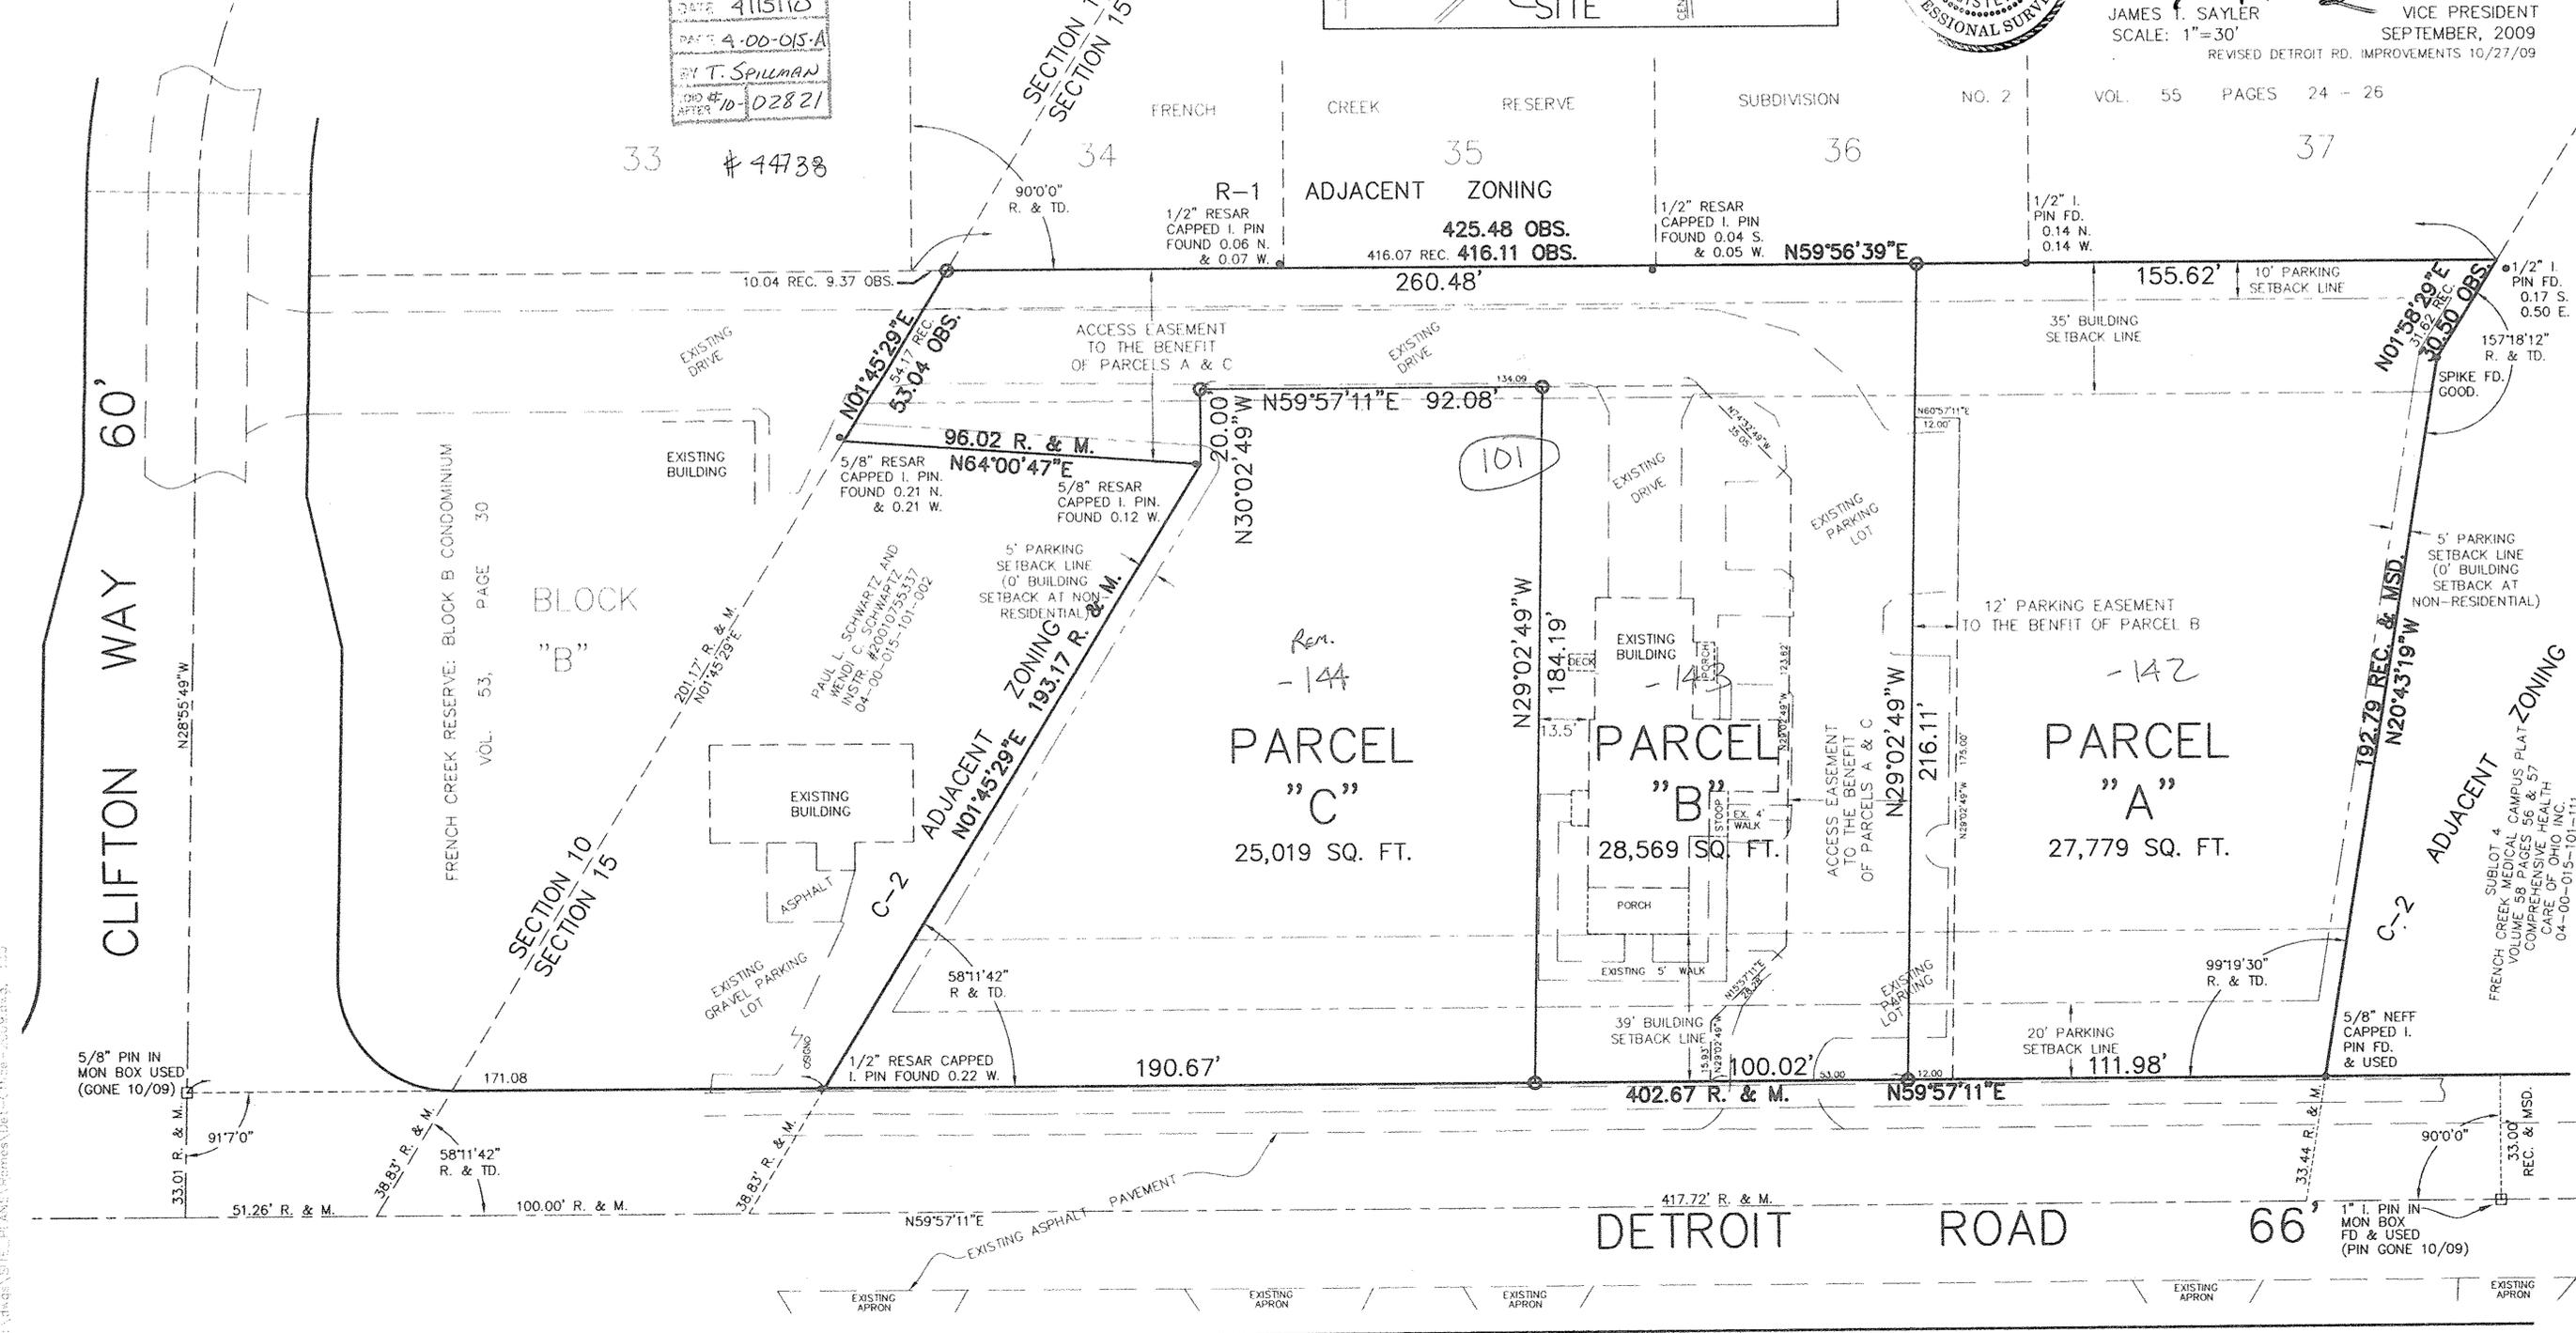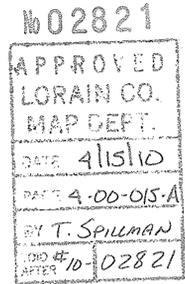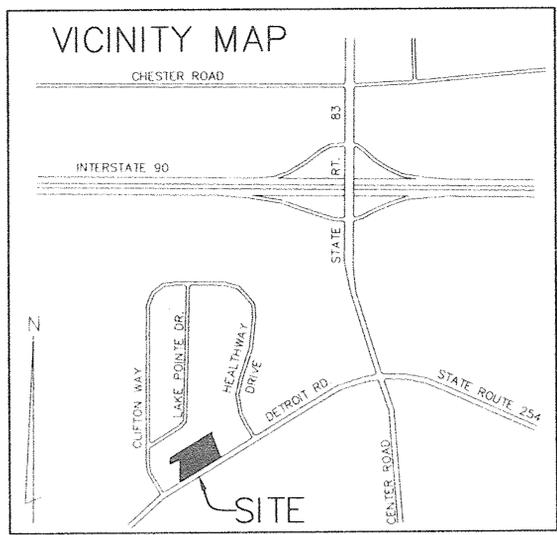

L:\yhdq\B\FE_P\ANC\Bomes\Del\Office-2009\ax3_1120