



APPROVED
LORAIN CO.
MAP DEPT

DATE 3-23-10


PAGE 9-00-086-A

BY T. SPILLMAN

#10-D1991-C

#44763

09-00-086-103-027

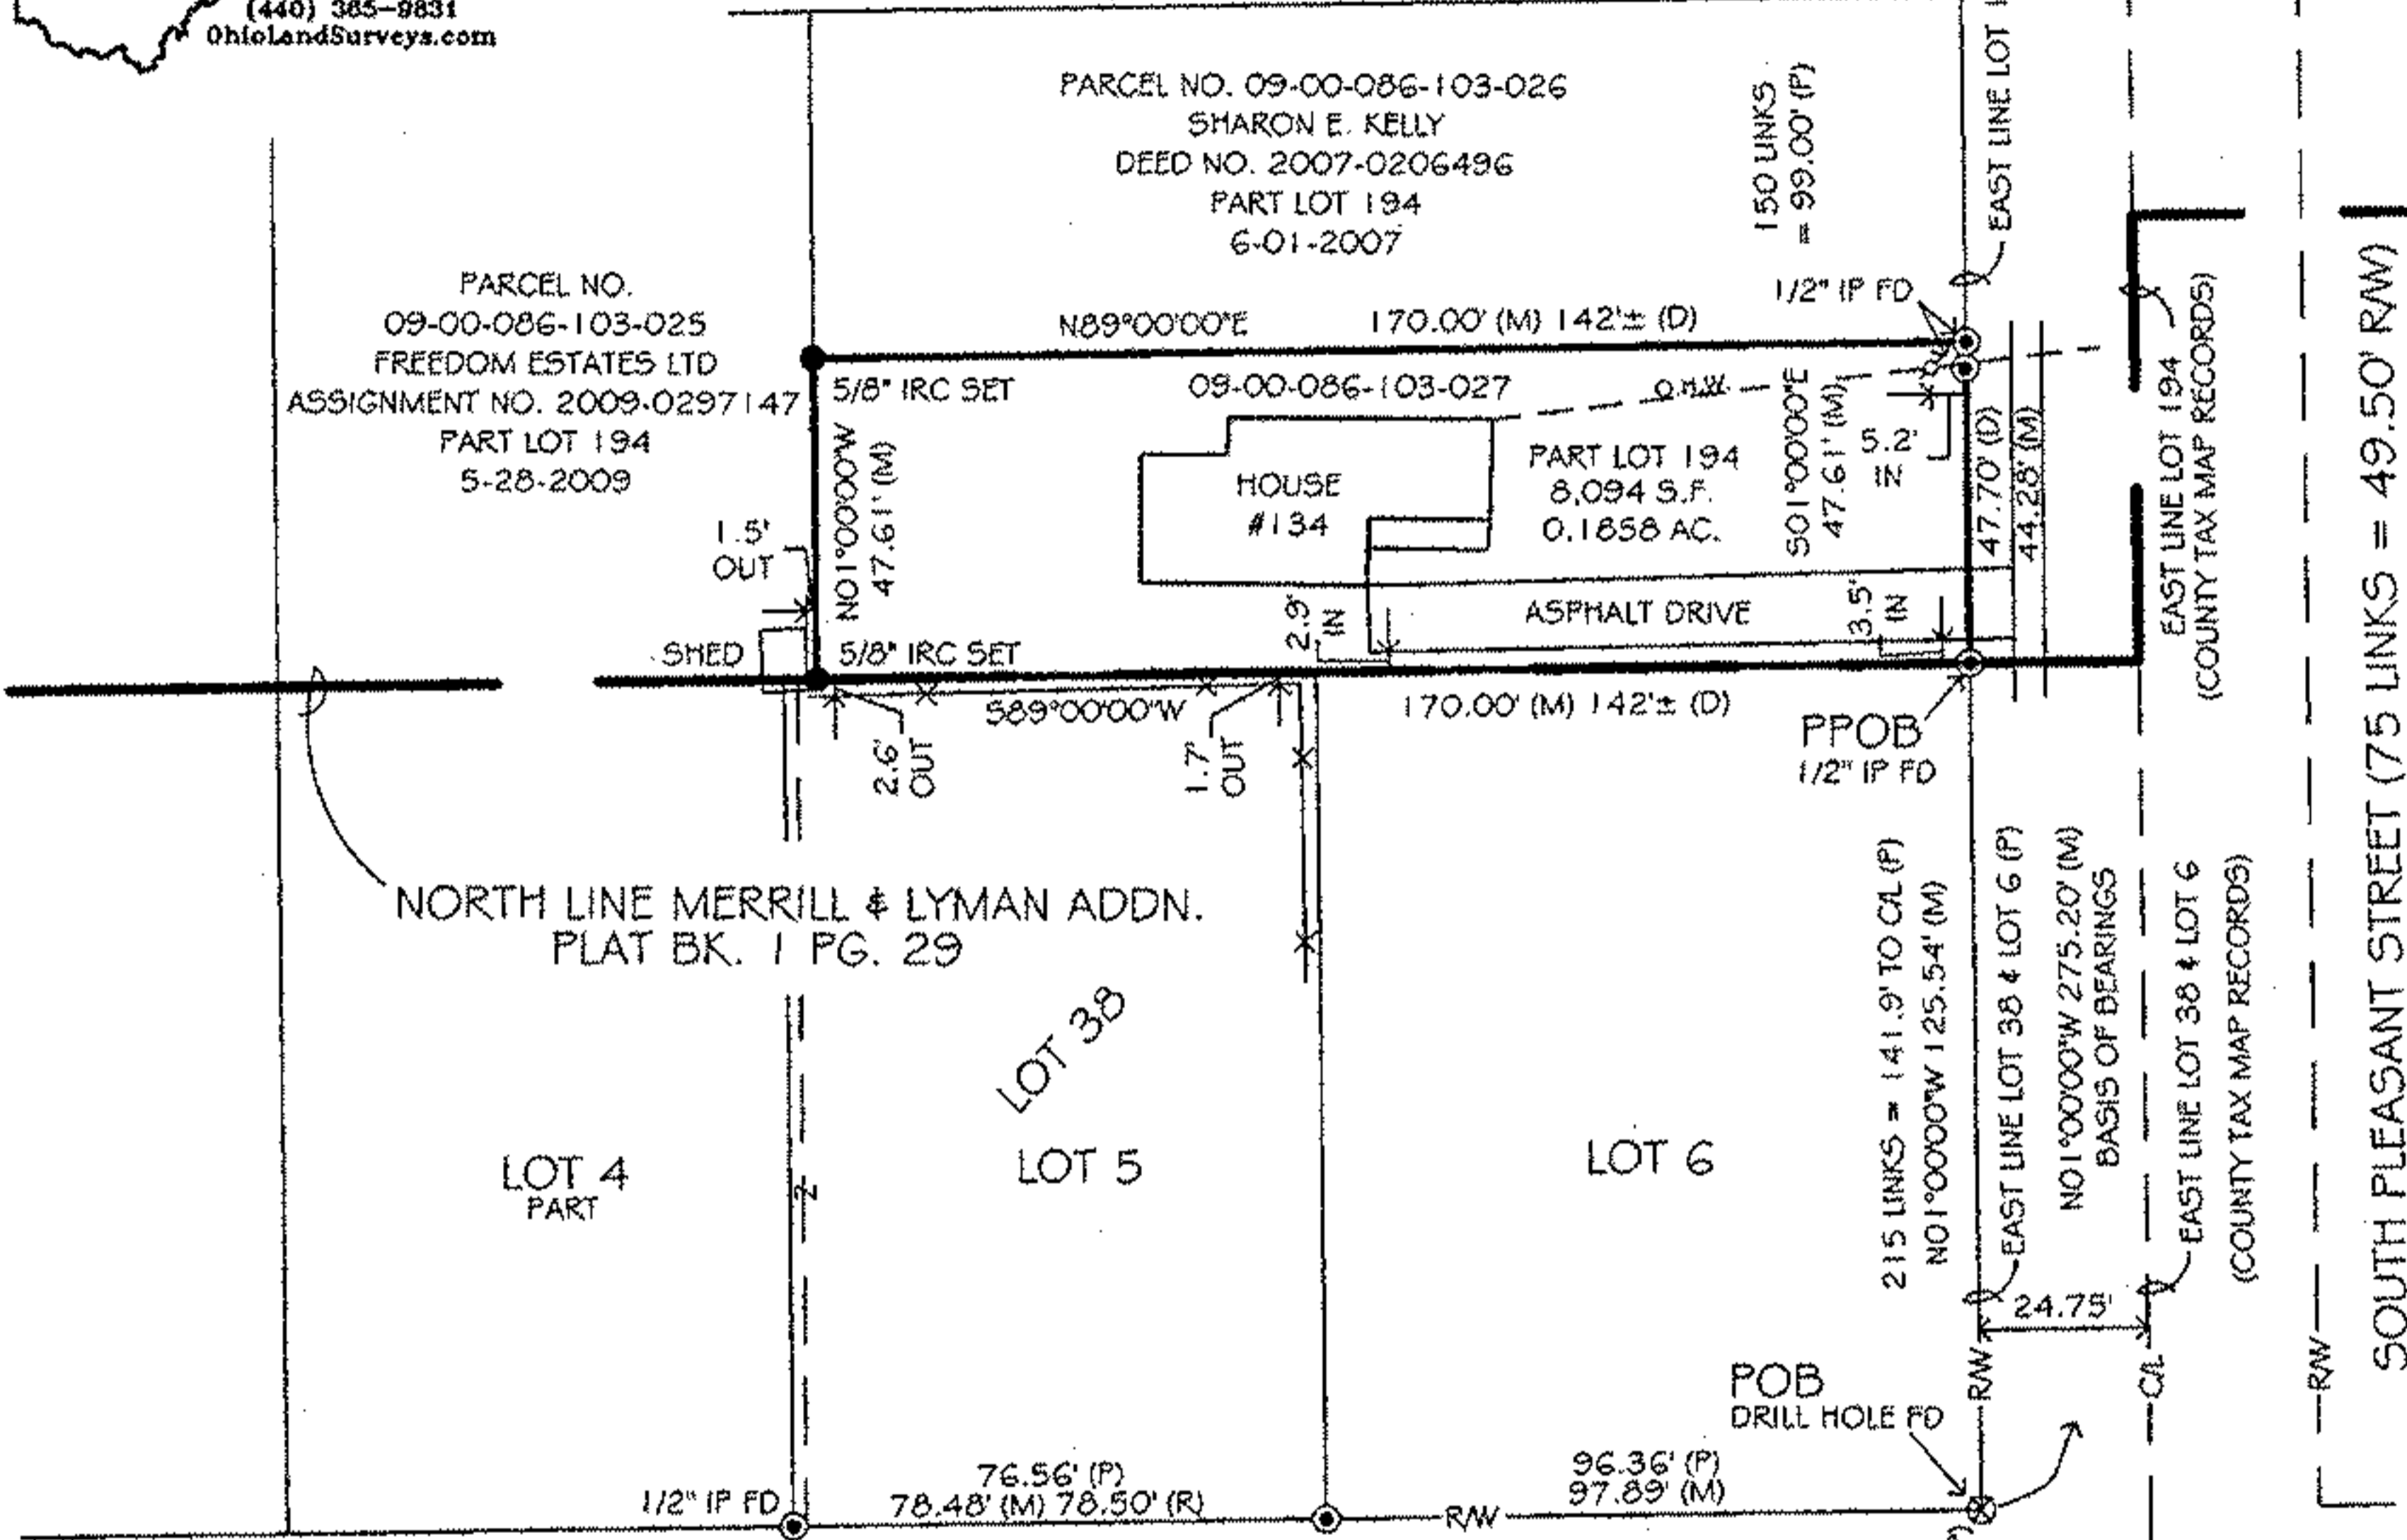


BOUNDARY SURVEY

SITUATED IN THE CITY OF OBERLIN, COUNTY OF LORAIN, STATE OF OHIO
PART OF ORIGINAL OBERLIN VILLAGE LOT 194 OF PART OF ORIGINAL RUSSIA TOWNSHIP LOT 86
RECORDED 1-20-1904 IN PLAT BOOK 5 PAGE 30

ADDRESS
134 SOUTH PLEASANT STREET
OBERLIN, OHIO

RECORD
PARCEL NO. 09-00-086-103-027
TODD M. SLACK
DEED NO. 2009-0294720
FILED 5-11-2009

BASIS OF BEARINGS
N01°00'00"W FOR SOUTH PLEASANT STREET
AS RECORDED IN PLAT BOOK 5 PAGE 30

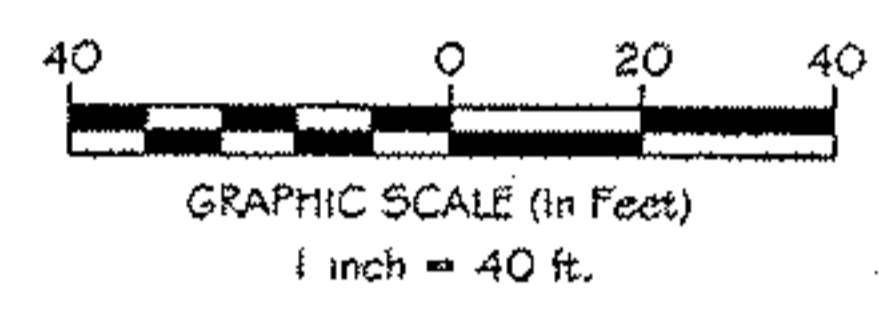

NOTES
SIZE OF MONUMENTATION FOUND IS NOTED ON PLAT.
THE MONUMENTATION ID IS NOTED WHERE LEGIBLE.
EASEMENTS OR OTHER RESTRICTIONS MAY AFFECT SUBJECT PARCEL. THE SURVEYOR DID NOT RESEARCH THE TITLE ABSTRACT.
OCCUPATION IS CONSISTENT WITH TITLE LINES
DOCUMENTS USED ARE CITED ON THE PLAT
THE INTENT OF THIS SURVEY IS TO UPDATE THE DESCRIPTION OF AN EXISTING PARCEL

SURVEYOR'S CERTIFICATION
I CERTIFY THAT THIS PLAT OF SURVEY WAS PREPARED IN ACCORDANCE WITH OHIO ADMINISTRATIVE CODE CHAPTER 4733-37 STANDARDS FOR BOUNDARY SURVEYS. ALL MONUMENTATION IS OR TO BE SET AS SHOWN.



DATE
FIELD: MARCH 22, 2010
DRAWING: MARCH 23, 2010

Dale Haywood

DALE HAYWOOD, P.S.
OHIO REG. 5-8284 10-901

- LEGEND**
- IRON PIPE FOUND
 - 5/8", 30" LONG REBAR SET WITH ID CAP "HAYWOOD 8284"
 - DRILL HOLE FOUND
 - O.H.W. OVER HEAD WIRES
 - X—X— FENCE
 - POB PLACE OF BEGINNING
 - PPOB PRINCIPAL PLACE OF BEGINNING
 - (D) DEED (M) MEASURED
 - (R) RECORD (P) PLAT
 - UTILITY POLE