

# 44893

04-00-023-108-095

04-00-023-F 121




LAUNDON . SIMON . CAHL & ASSOC. INC.  
CONSULTING ENGINEERS & SURVEYORS  
ELYRIA, OHIO 44035

SURVEY FOR :

LAWRENCE ENGLISH

Orig. Lot	City of AVON	Date JULY '91	Scale 1"=40'
Orig. Sec 23	Village of	Dwn. by R.G.S.	Chkd. by R.C.
Tract	County of LORAIN	Job No. 91-2055 F.B.	
Township of AVON	State of OHIO	Printed	

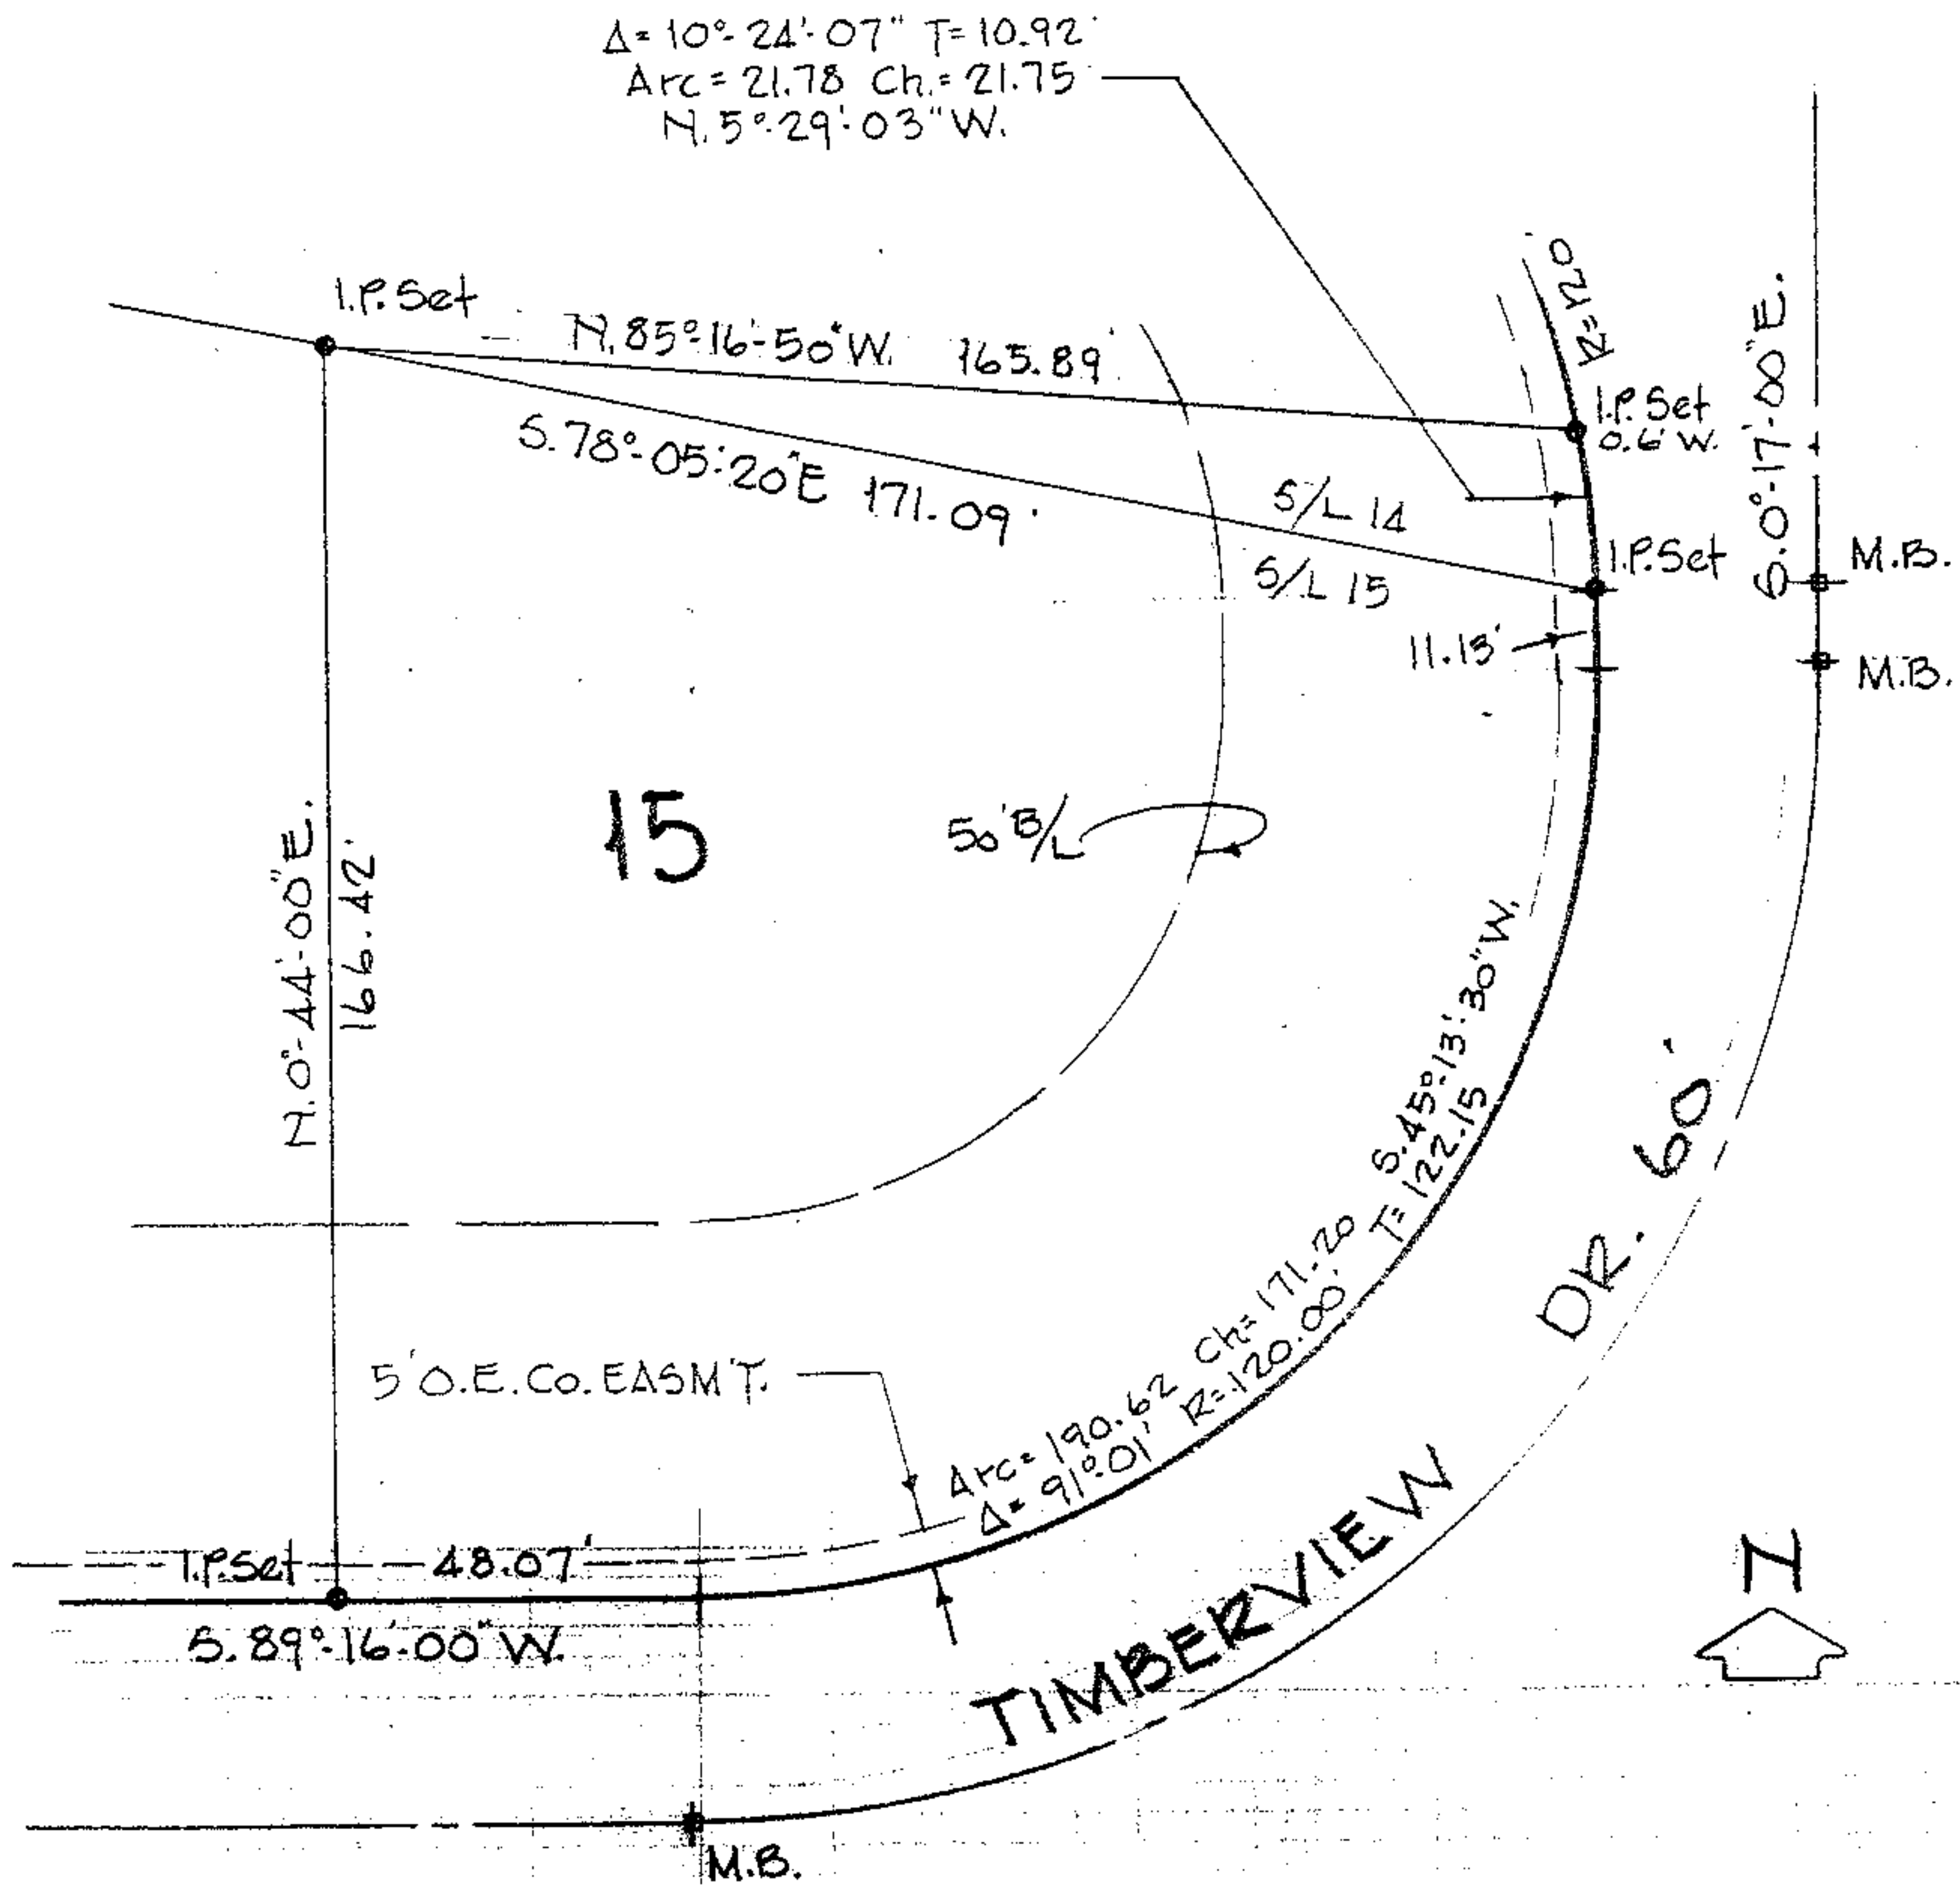

PART OF S/L 14 & S/L 15 of PARKVIEW ESTATES SUBN.  
PLAT VOL. 37 P. 57-59.

REV. 10-8-93 Add PT. of S/L 14 to S/L 15 R.G.S.