

#44913

10-00-008-101-026  
027



LAUNDON . SIMON . CAHL & ASSOC. INC.  
CONSULTING ENGINEERS & SURVEYORS  
219 COURT ST. ELYRIA, OHIO 44035

SURVEY FOR: 10-00-008-A

DANIEL & CAROLYN L. ZACK


029

Orig. Lot	City of	Date OCT. '90 Scale 1"=300'
Orig. Sec 8	Village of	Dwn. by R.G.S. Chkd. by K.B.
Tract	County of LORAIN	Job No. 90-1977 F.B.
Township of CARLISLE	State of OHIO	Printed

### RUSSIA RD.

N. 89° 55' 41" E. 963.00 m.

M. BOX FD. & USED  
AT & MURRAY RDG. RD.

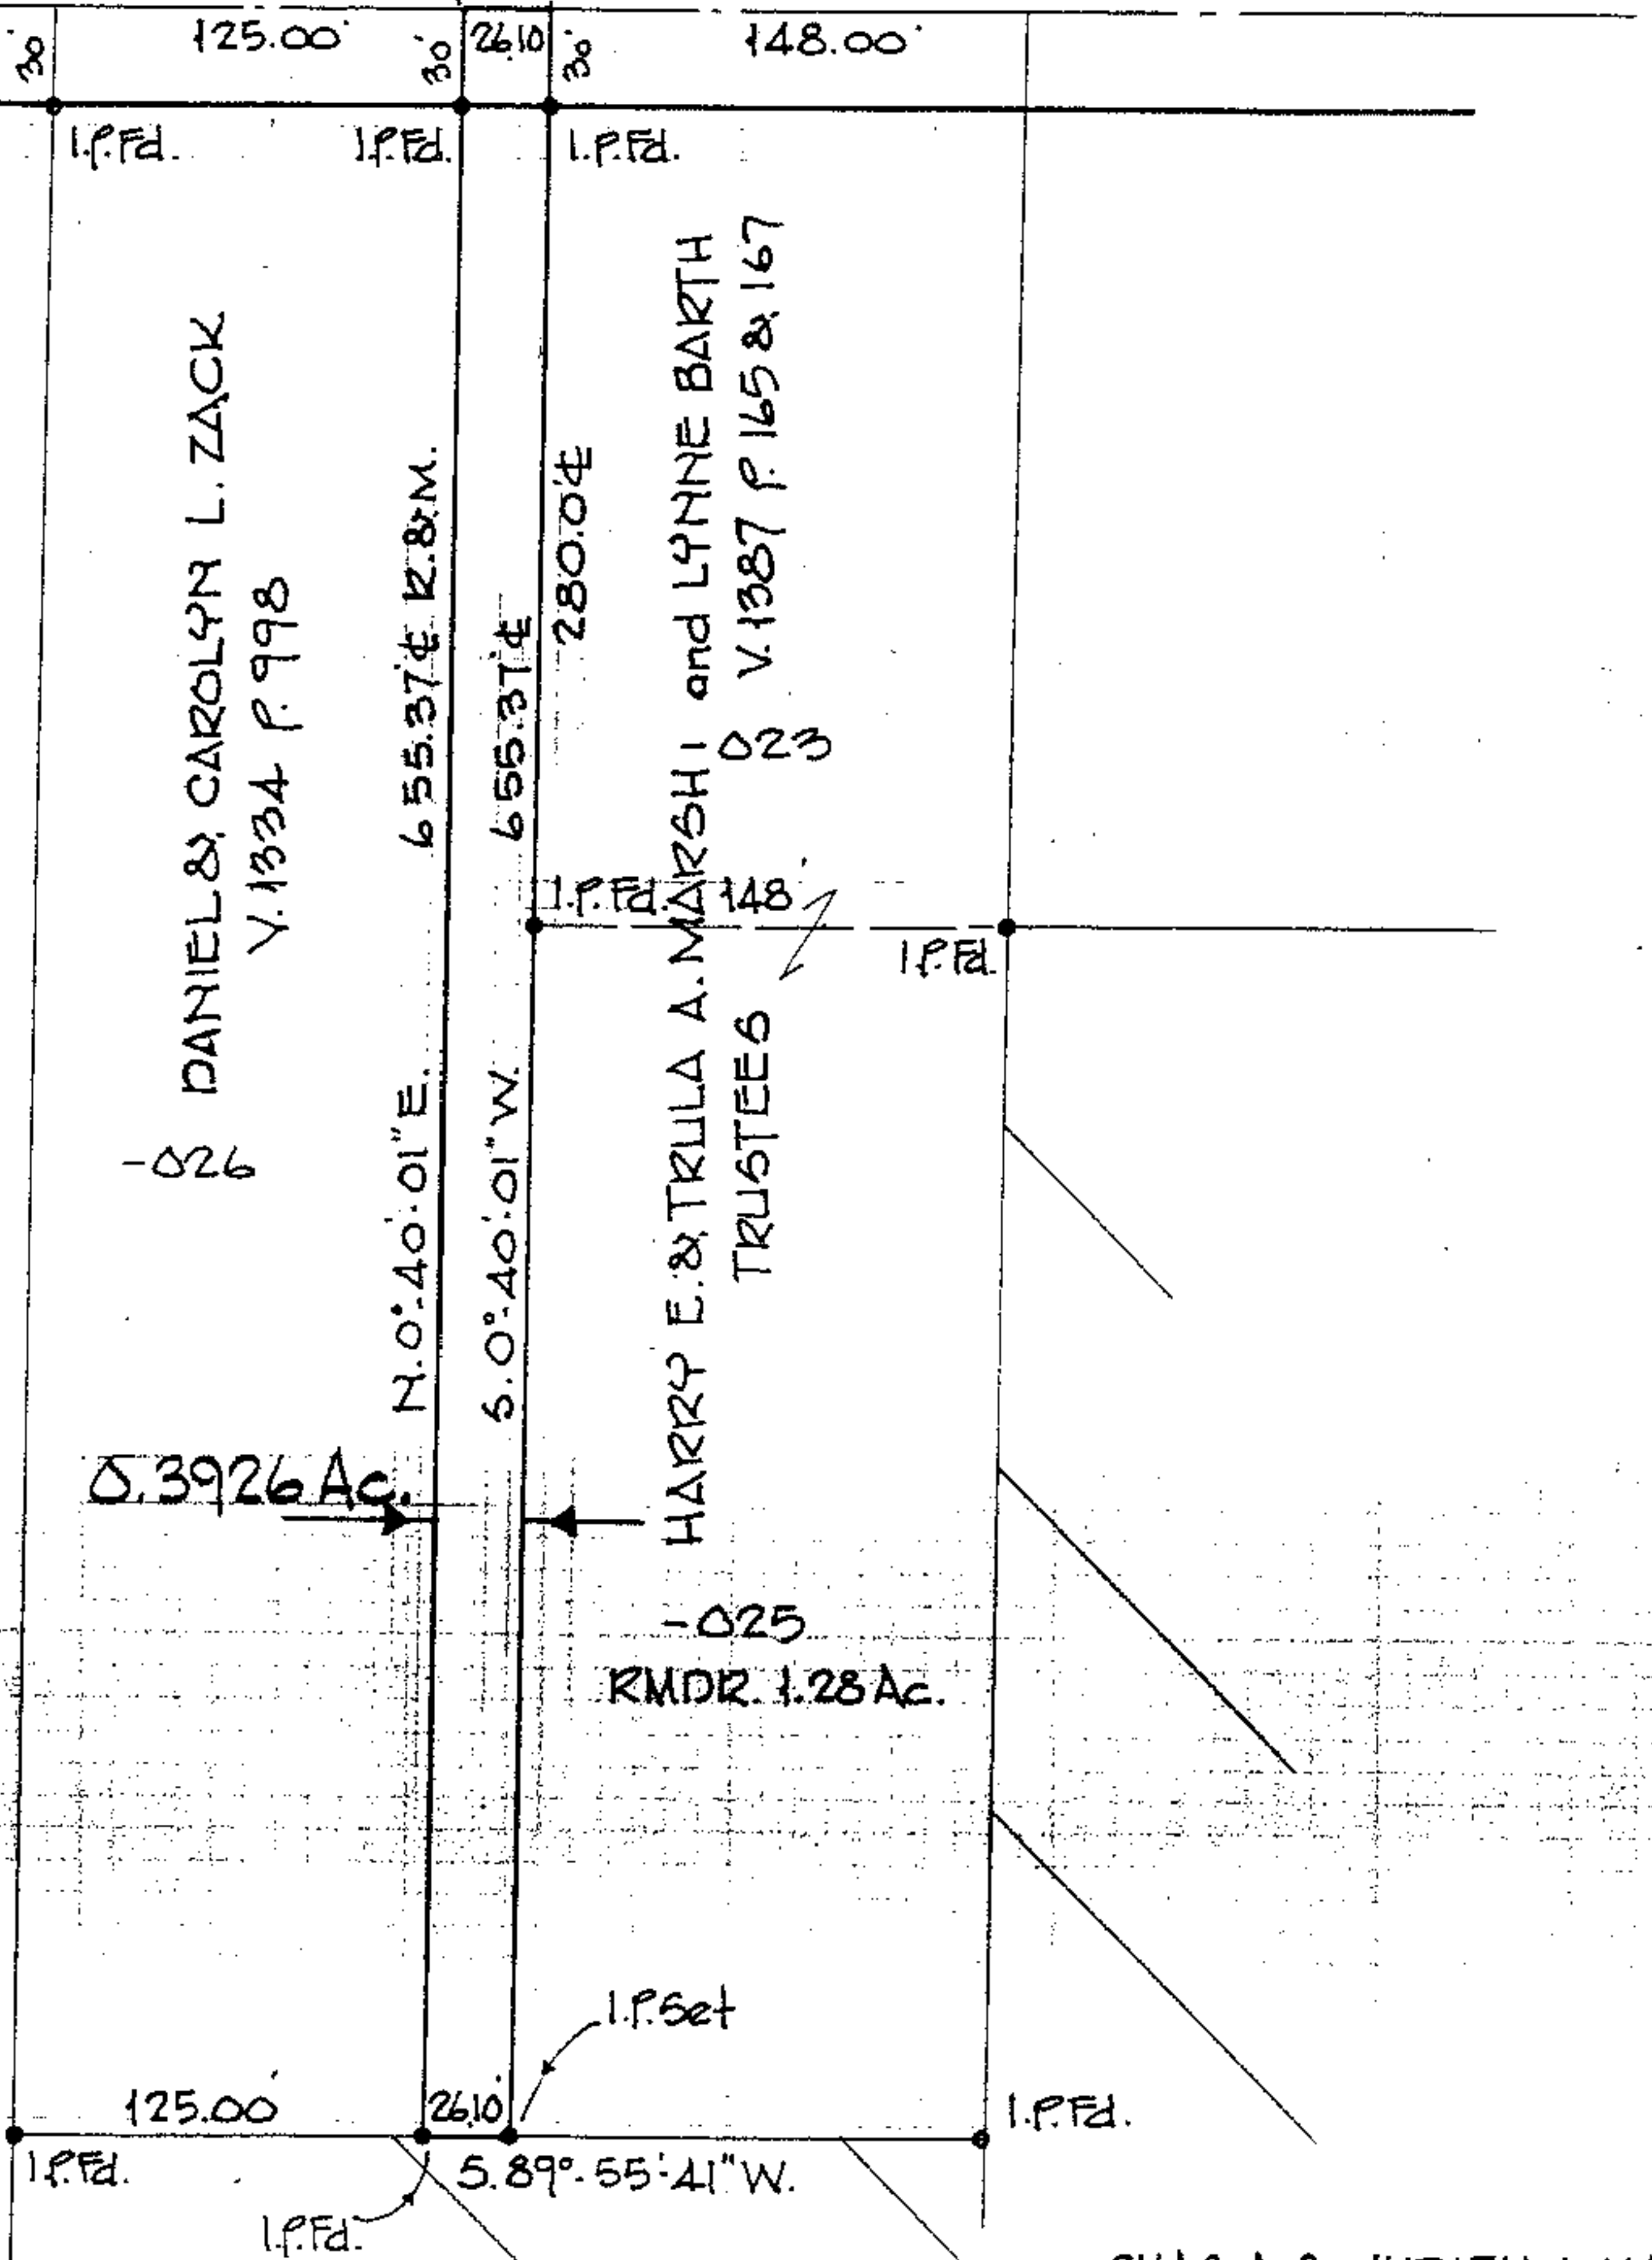

DANIEL & CAROLYN L. ZACK  
V. 1334 P. 998

HARRY E. & TRULA A. MARSHI and LYNN BARTH  
TRUSTEES  
V. 1387 P. 165 & 167

0.3926 Ac.

-025  
RMDR. 1.28 Ac.

CHAS. A. & JUDITH A. HALL  
ORV. 186 P. 720