


11-00-001-000-002
 11-00-001-A,B


CIPF= capped iron pin found
 as noted
 NTS = Not To Scale

GRAPHIC SCALE 1"=300'

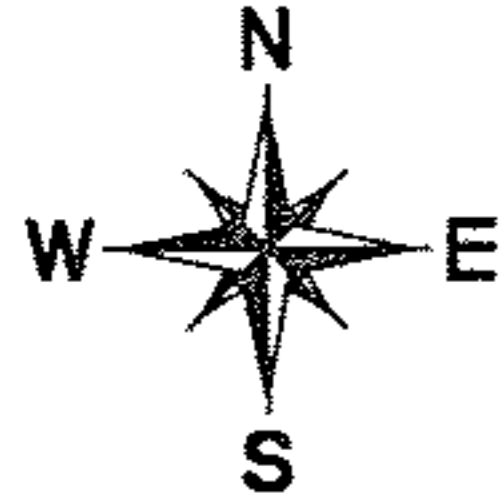

APPROVED
 LORAIN CO.
 MAP DEPT
 DATE 8/5/10
 PAGE 11-00-001A,B
 BYR. MAIWES
 #10-DZ064-D

Cowley Rd. 60'

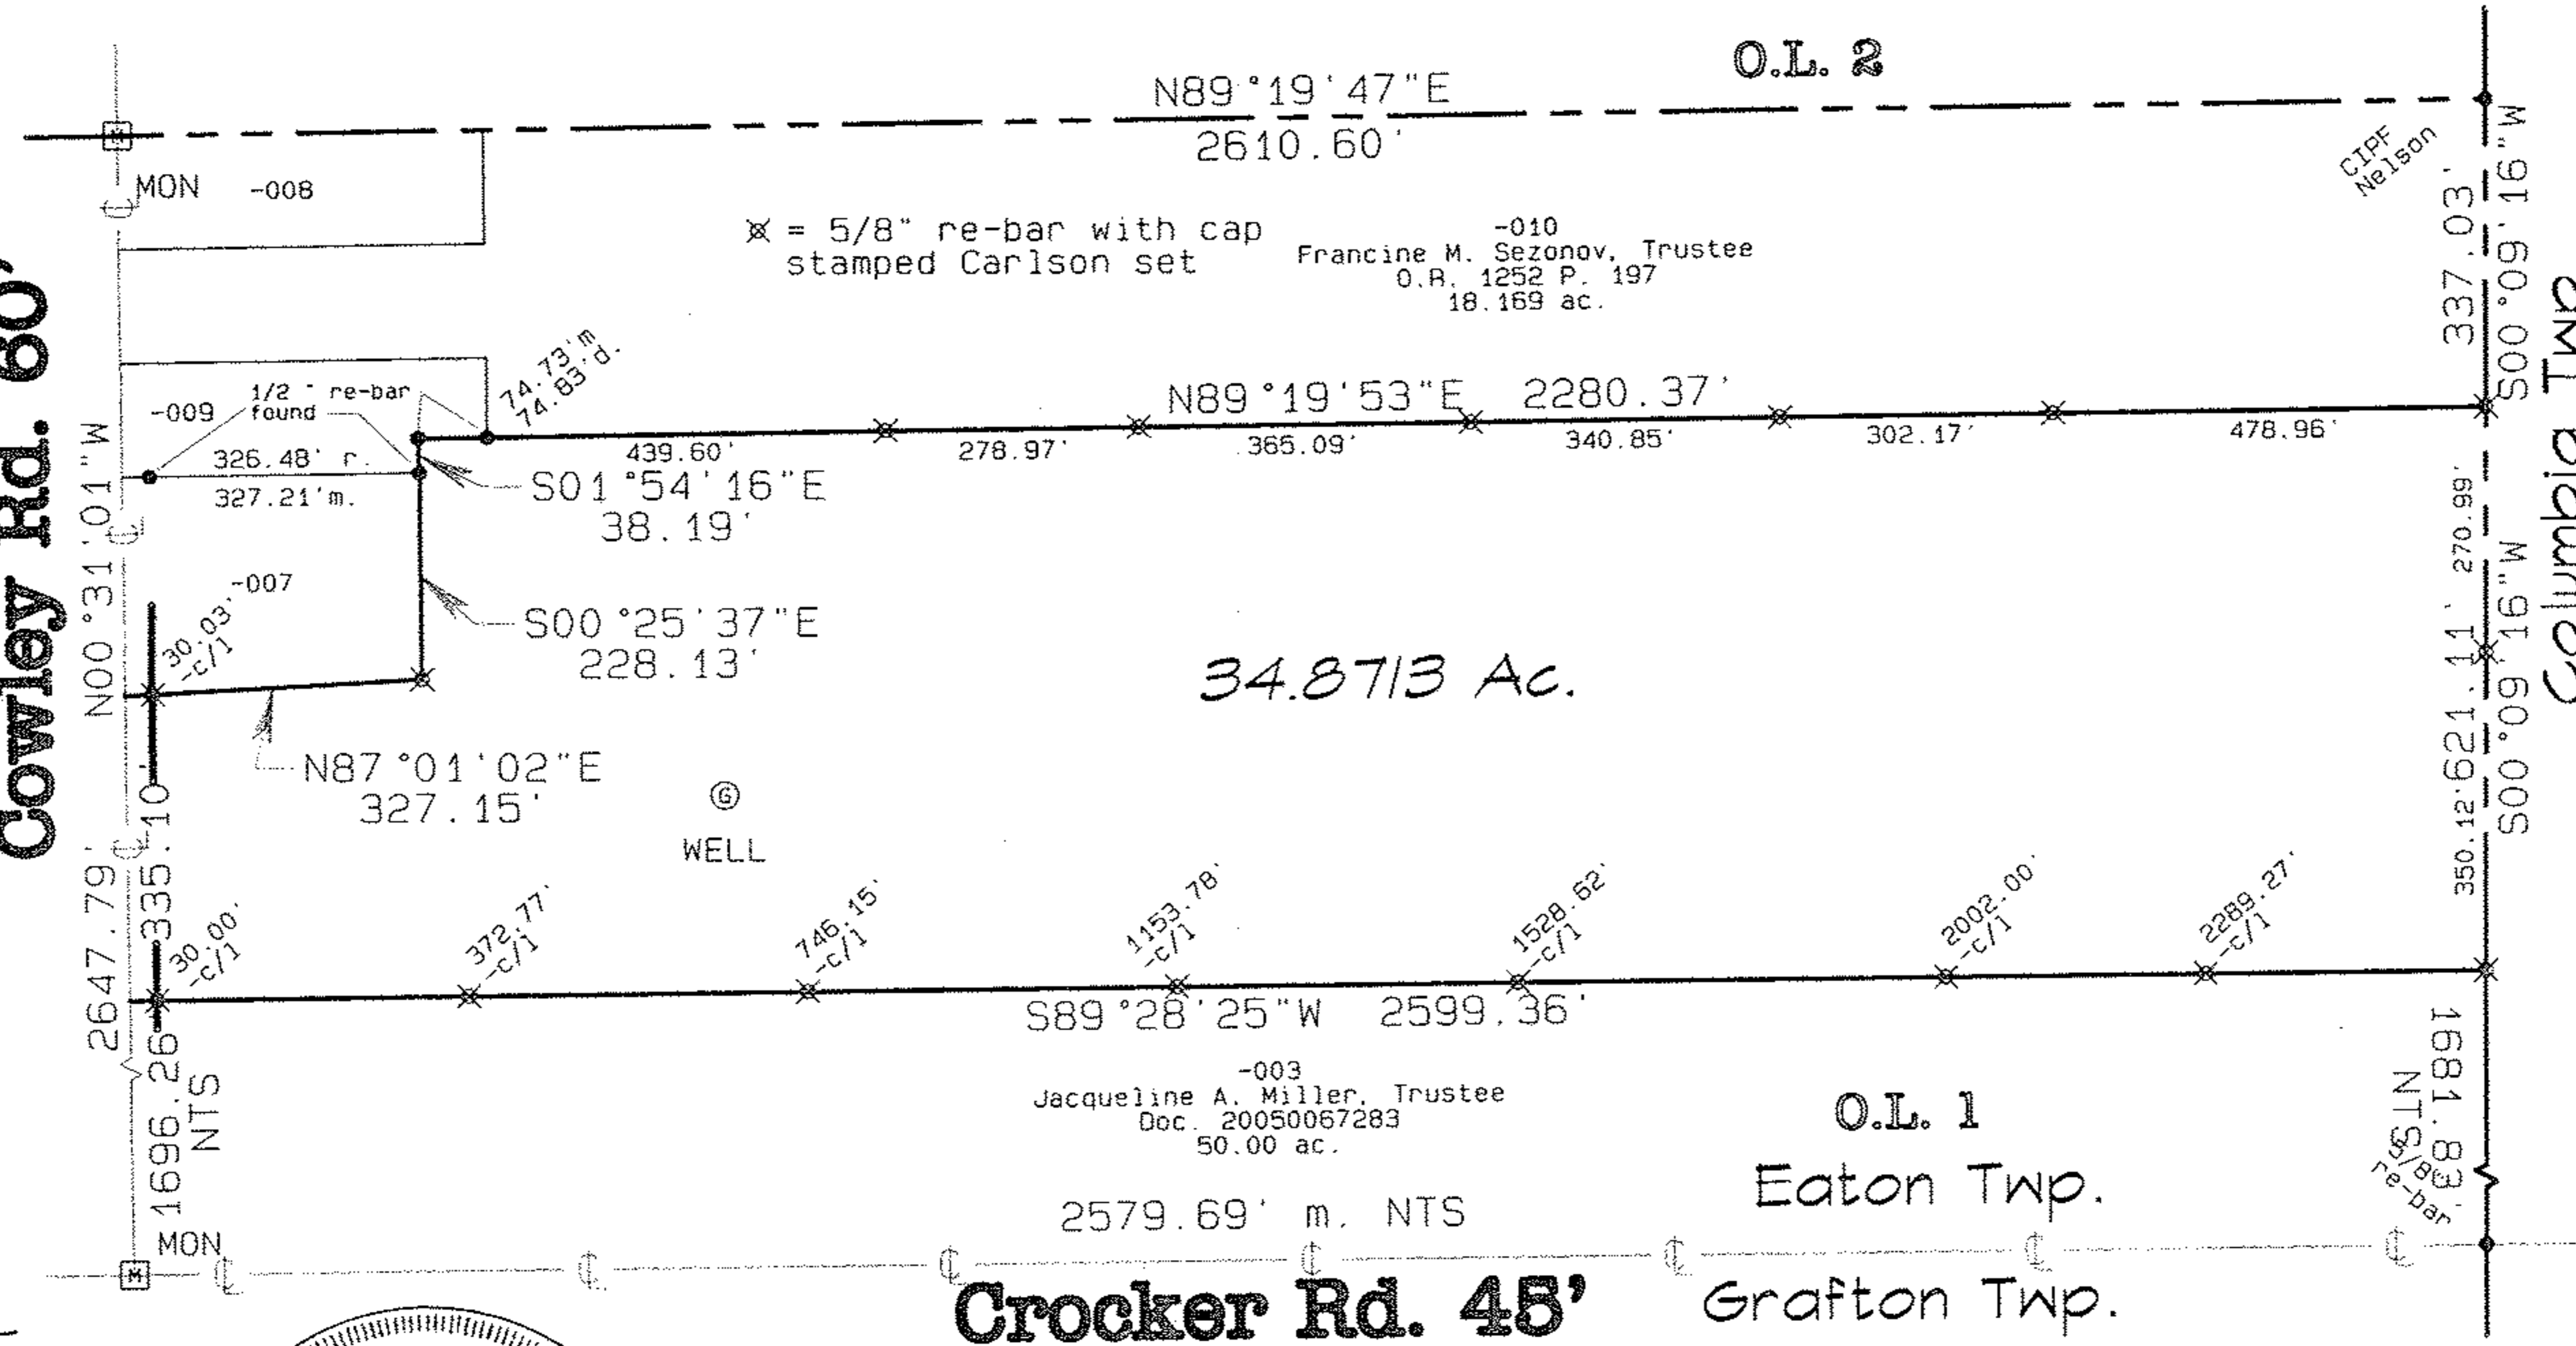

11-00-001-000-002
 SCAN # 45029

Adjoining Owners
 -007 Elisabeth Wolff
 V. 952 P. 317
 1.59 ac.
 -009 David & Patricia Givens
 O.R. 502 P. 763
 1.09 ac.



Plat of Survey
 Joe Mederer
 Eaton Twp. O.L. 1
 Lorain Co. Ohio

Carlson Surveys
 February 2008
 Job: 1101-24F