
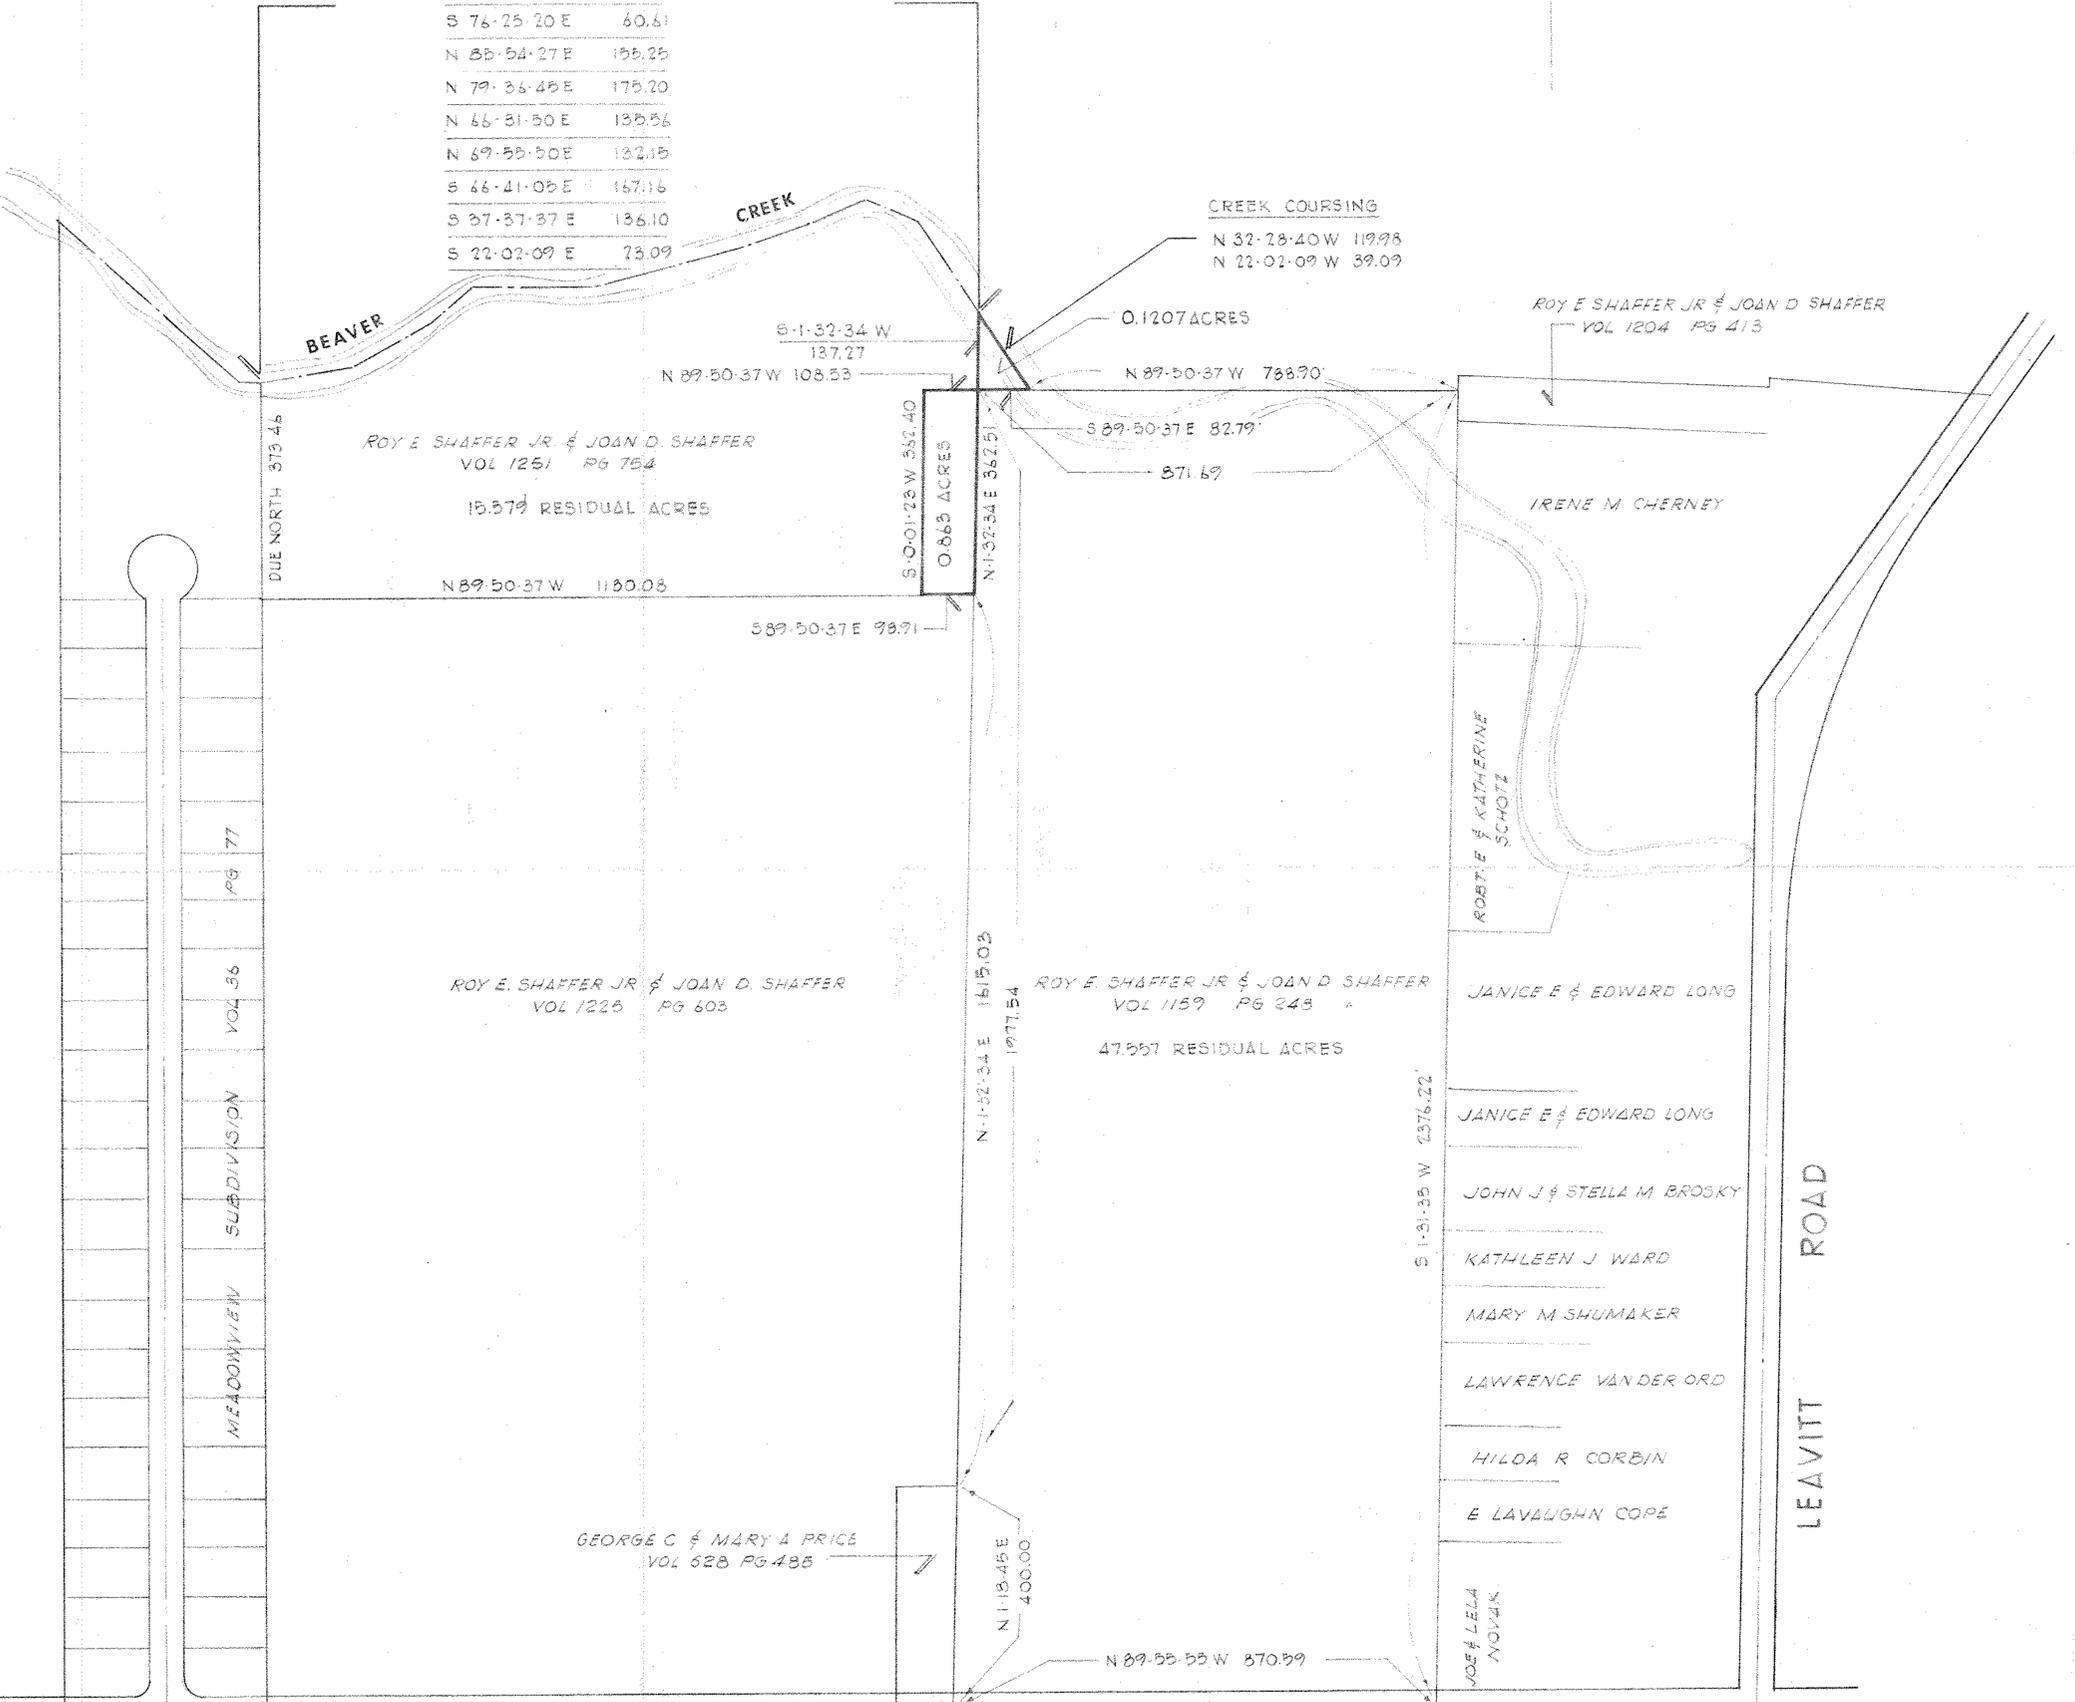


| CREEK COURSING | |
|----------------|--------|
| N 80-44-20 E | 118.09 |
| N 65-15-29 E | 190.76 |
| N 26-50-50 E | 100.73 |
| N 88-52-54 E | 77.37 |
| S 76-25-20 E | 60.61 |
| N 85-54-27 E | 155.25 |
| N 79-36-45 E | 175.20 |
| N 66-31-50 E | 135.56 |
| N 69-55-50 E | 132.15 |
| S 44-41-05 E | 167.16 |
| S 27-37-37 E | 136.10 |
| S 22-02-09 E | 73.09 |

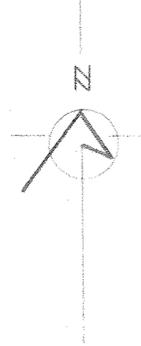

ROY E. SHAFFER JR. & JOAN D. SHAFFER
VOL 1226 PG 603

ROY E. SHAFFER JR. & JOAN D. SHAFFER
VOL 1159 PG 243
47.557 RESIDUAL ACRES

JANICE E. & EDWARD LONG

JANICE E. & EDWARD LONG

JOHN J. & STELLA M. BROSKY

KATHLEEN J. WARD

MARY M. SHUMAKER

LAWRENCE VANDER ORD

HILDA R. CORBIN

E. LAVAGHIN COPE

JOE & LELA NOVAK

GEORGE C. & MARY A. PRICE
VOL 528 PG 485

COOPER FOSTER PARK ROAD

LEAVITT ROAD

APPROVED
AS TO DESCRIPTION ONLY

Date January 27, 1981

Per Patrick M/S Donnan
Engineering Dept.

APPROVED BY THE LORAIN CITY PLANNING COMMISSION... NO PLAT REQUIRED
Ray Rodgers
SECRETARY LORAIN CITY PLANNING COMMISSION



THE SHAFFER COMPANY

PROPOSED LOT SPLITS - PART OF O.L. NO 2 - TRACT NO. 2
BLACK RIVER TOWNSHIP - CITY OF LORAIN - OHIO

SCALE 1" = 200'
JANUARY 1981