
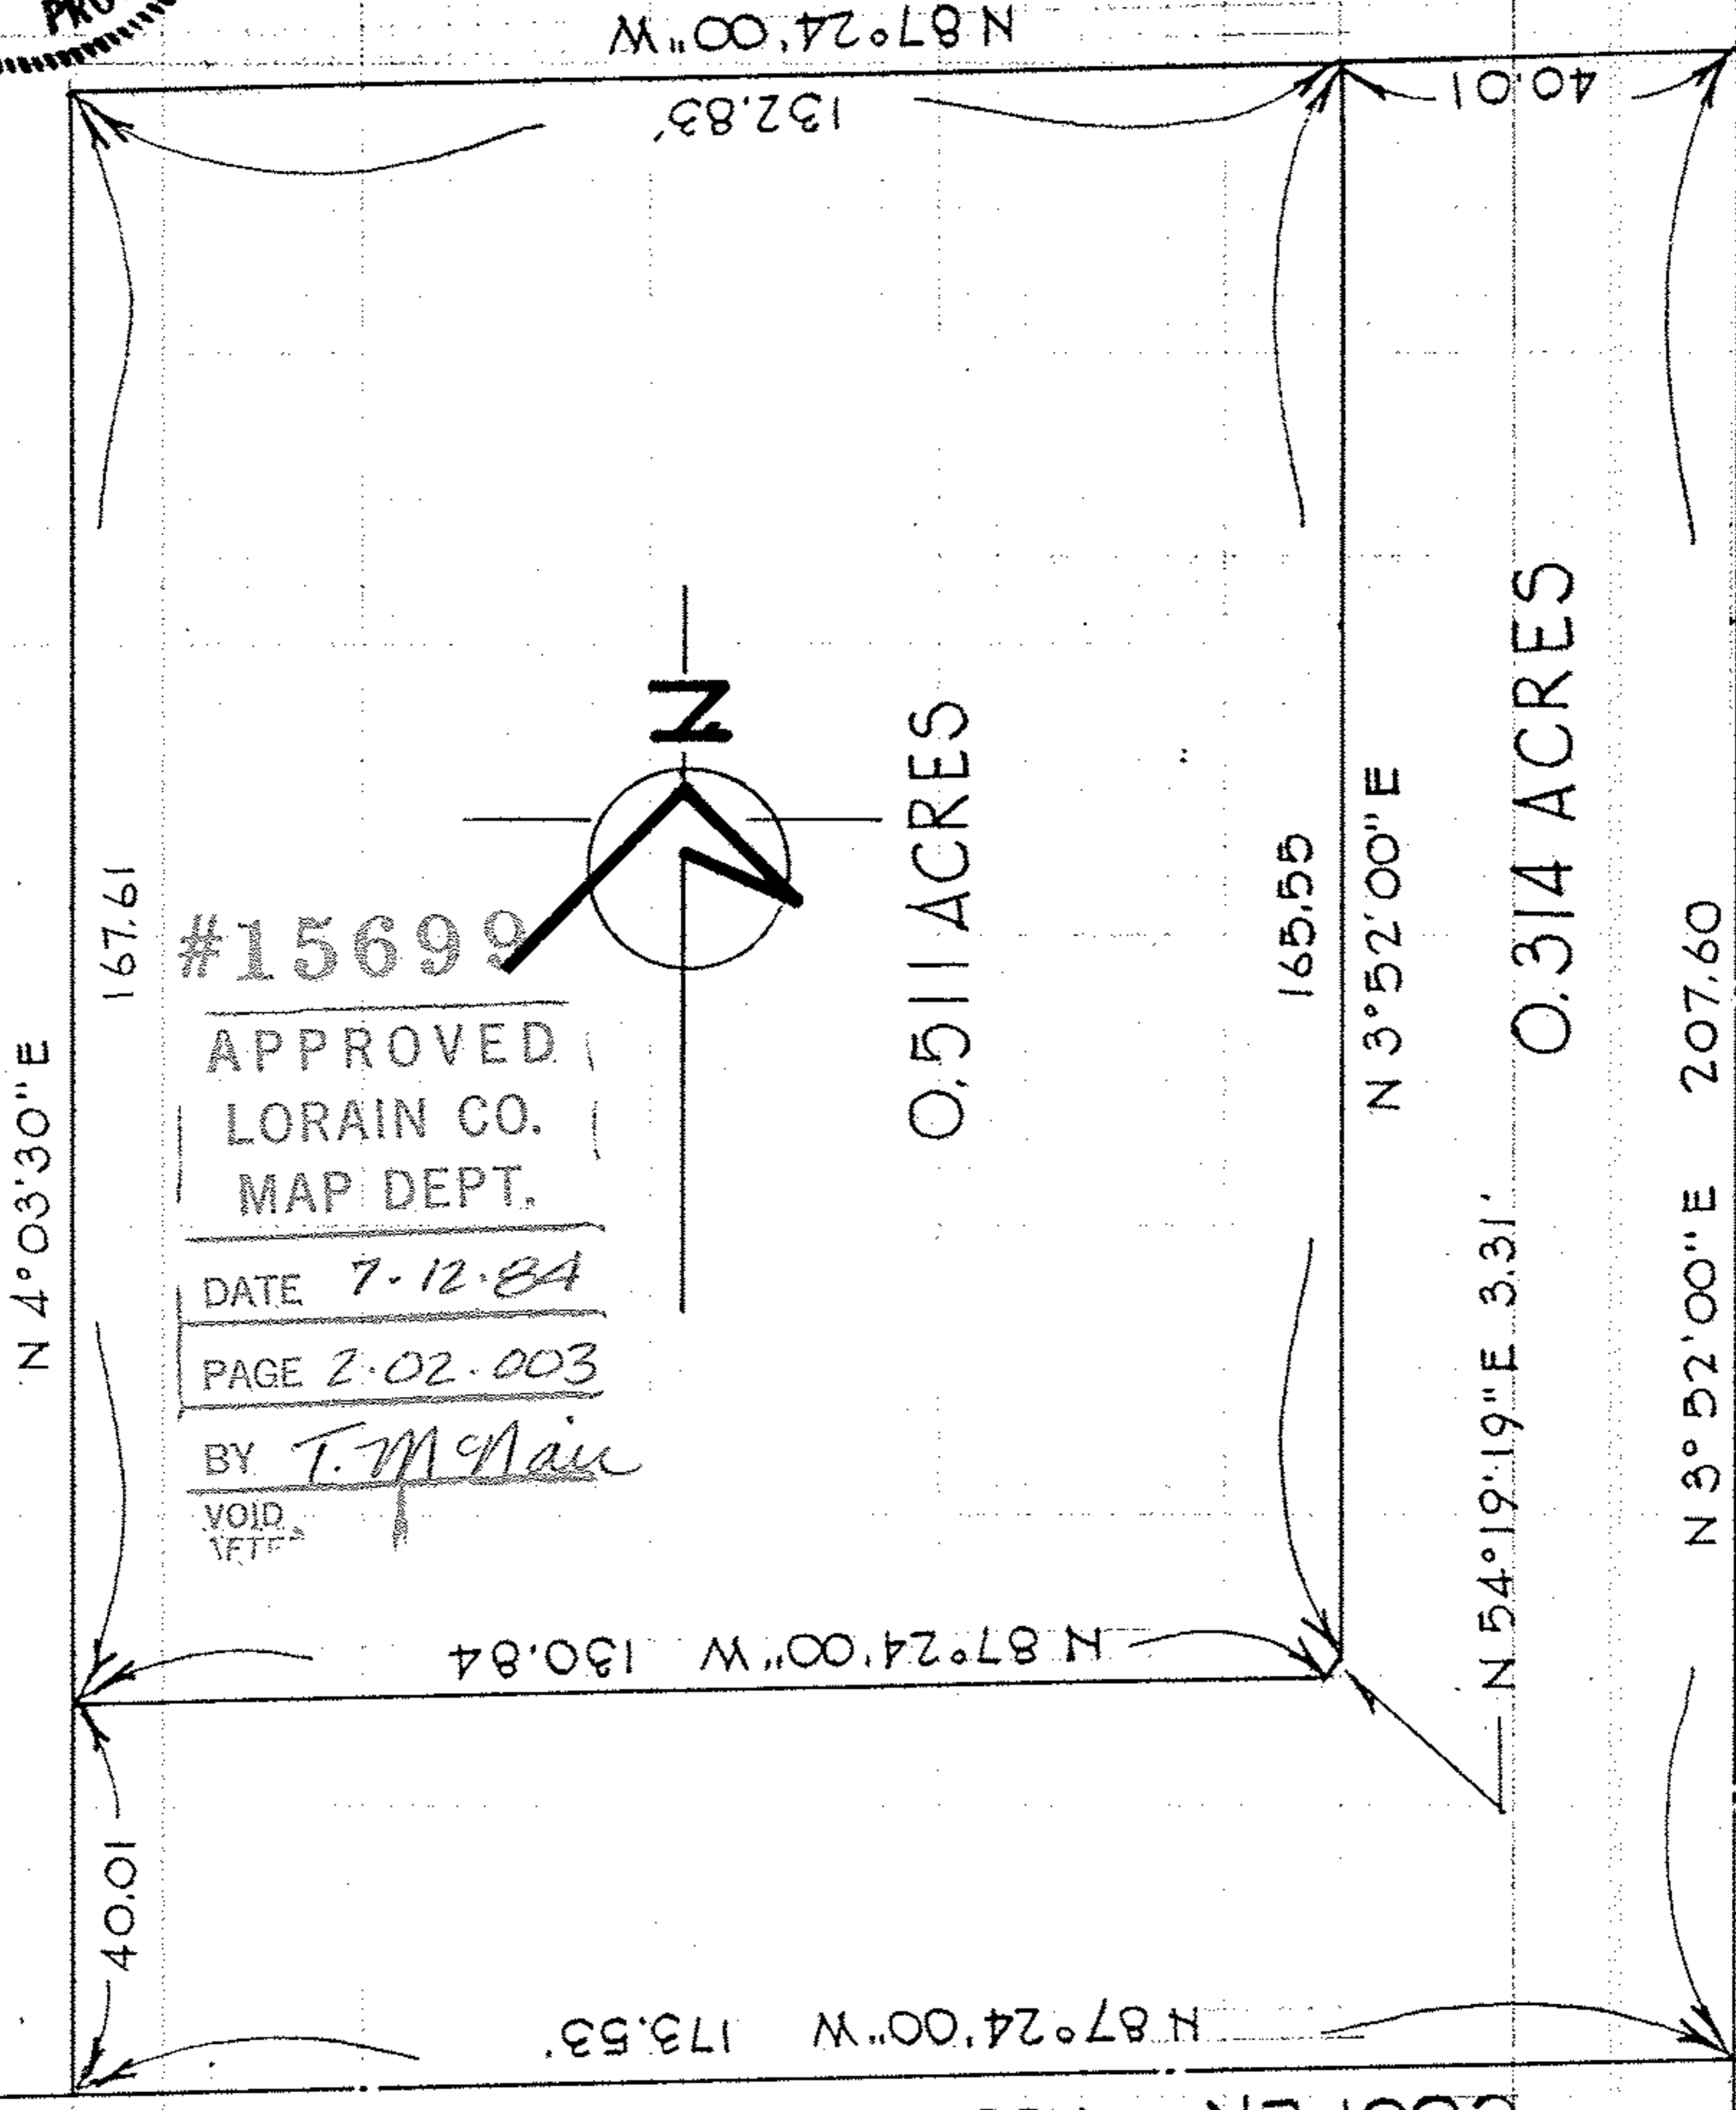


02-02-003 ← Page Number Same # 15699 02-02-003-101-039

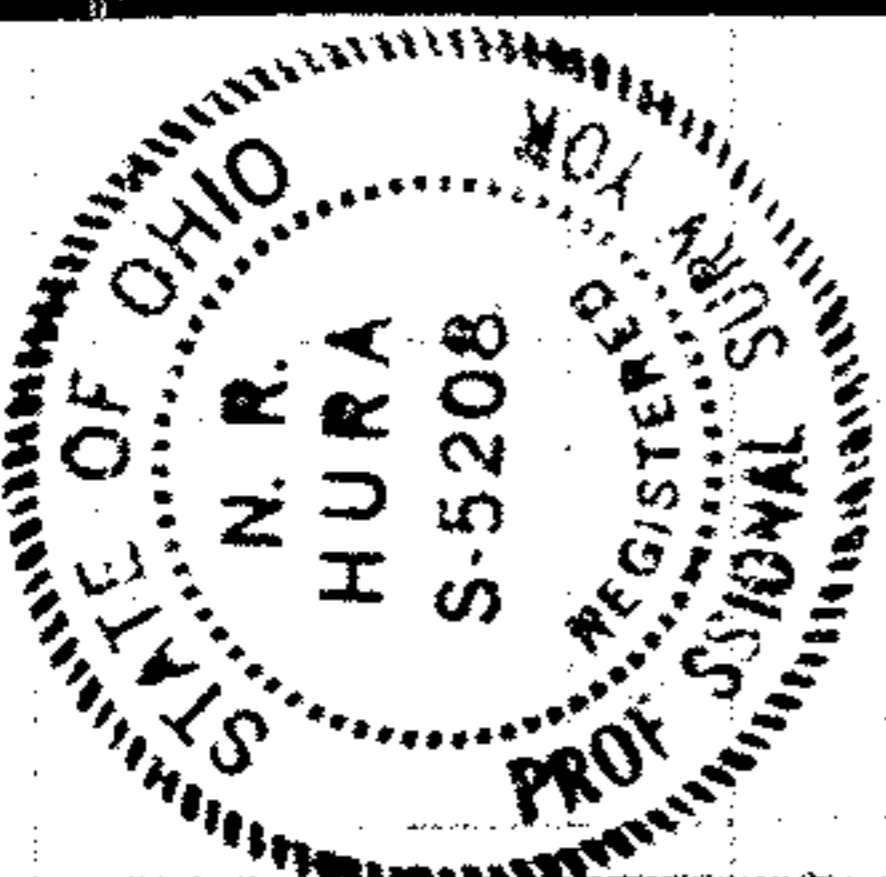

#15699  
APPROVED  
LORAIN CO.  
MAP DEPT.  
DATE 7-12-84  
PAGE 2-02-003  
BY T. McNair  
VOID  
VETER

COOPER FOSTER PARK ROAD

LEAVITT ROAD AKA SR 58