


07-02-004-C
07-02-004-C
Scan#45132

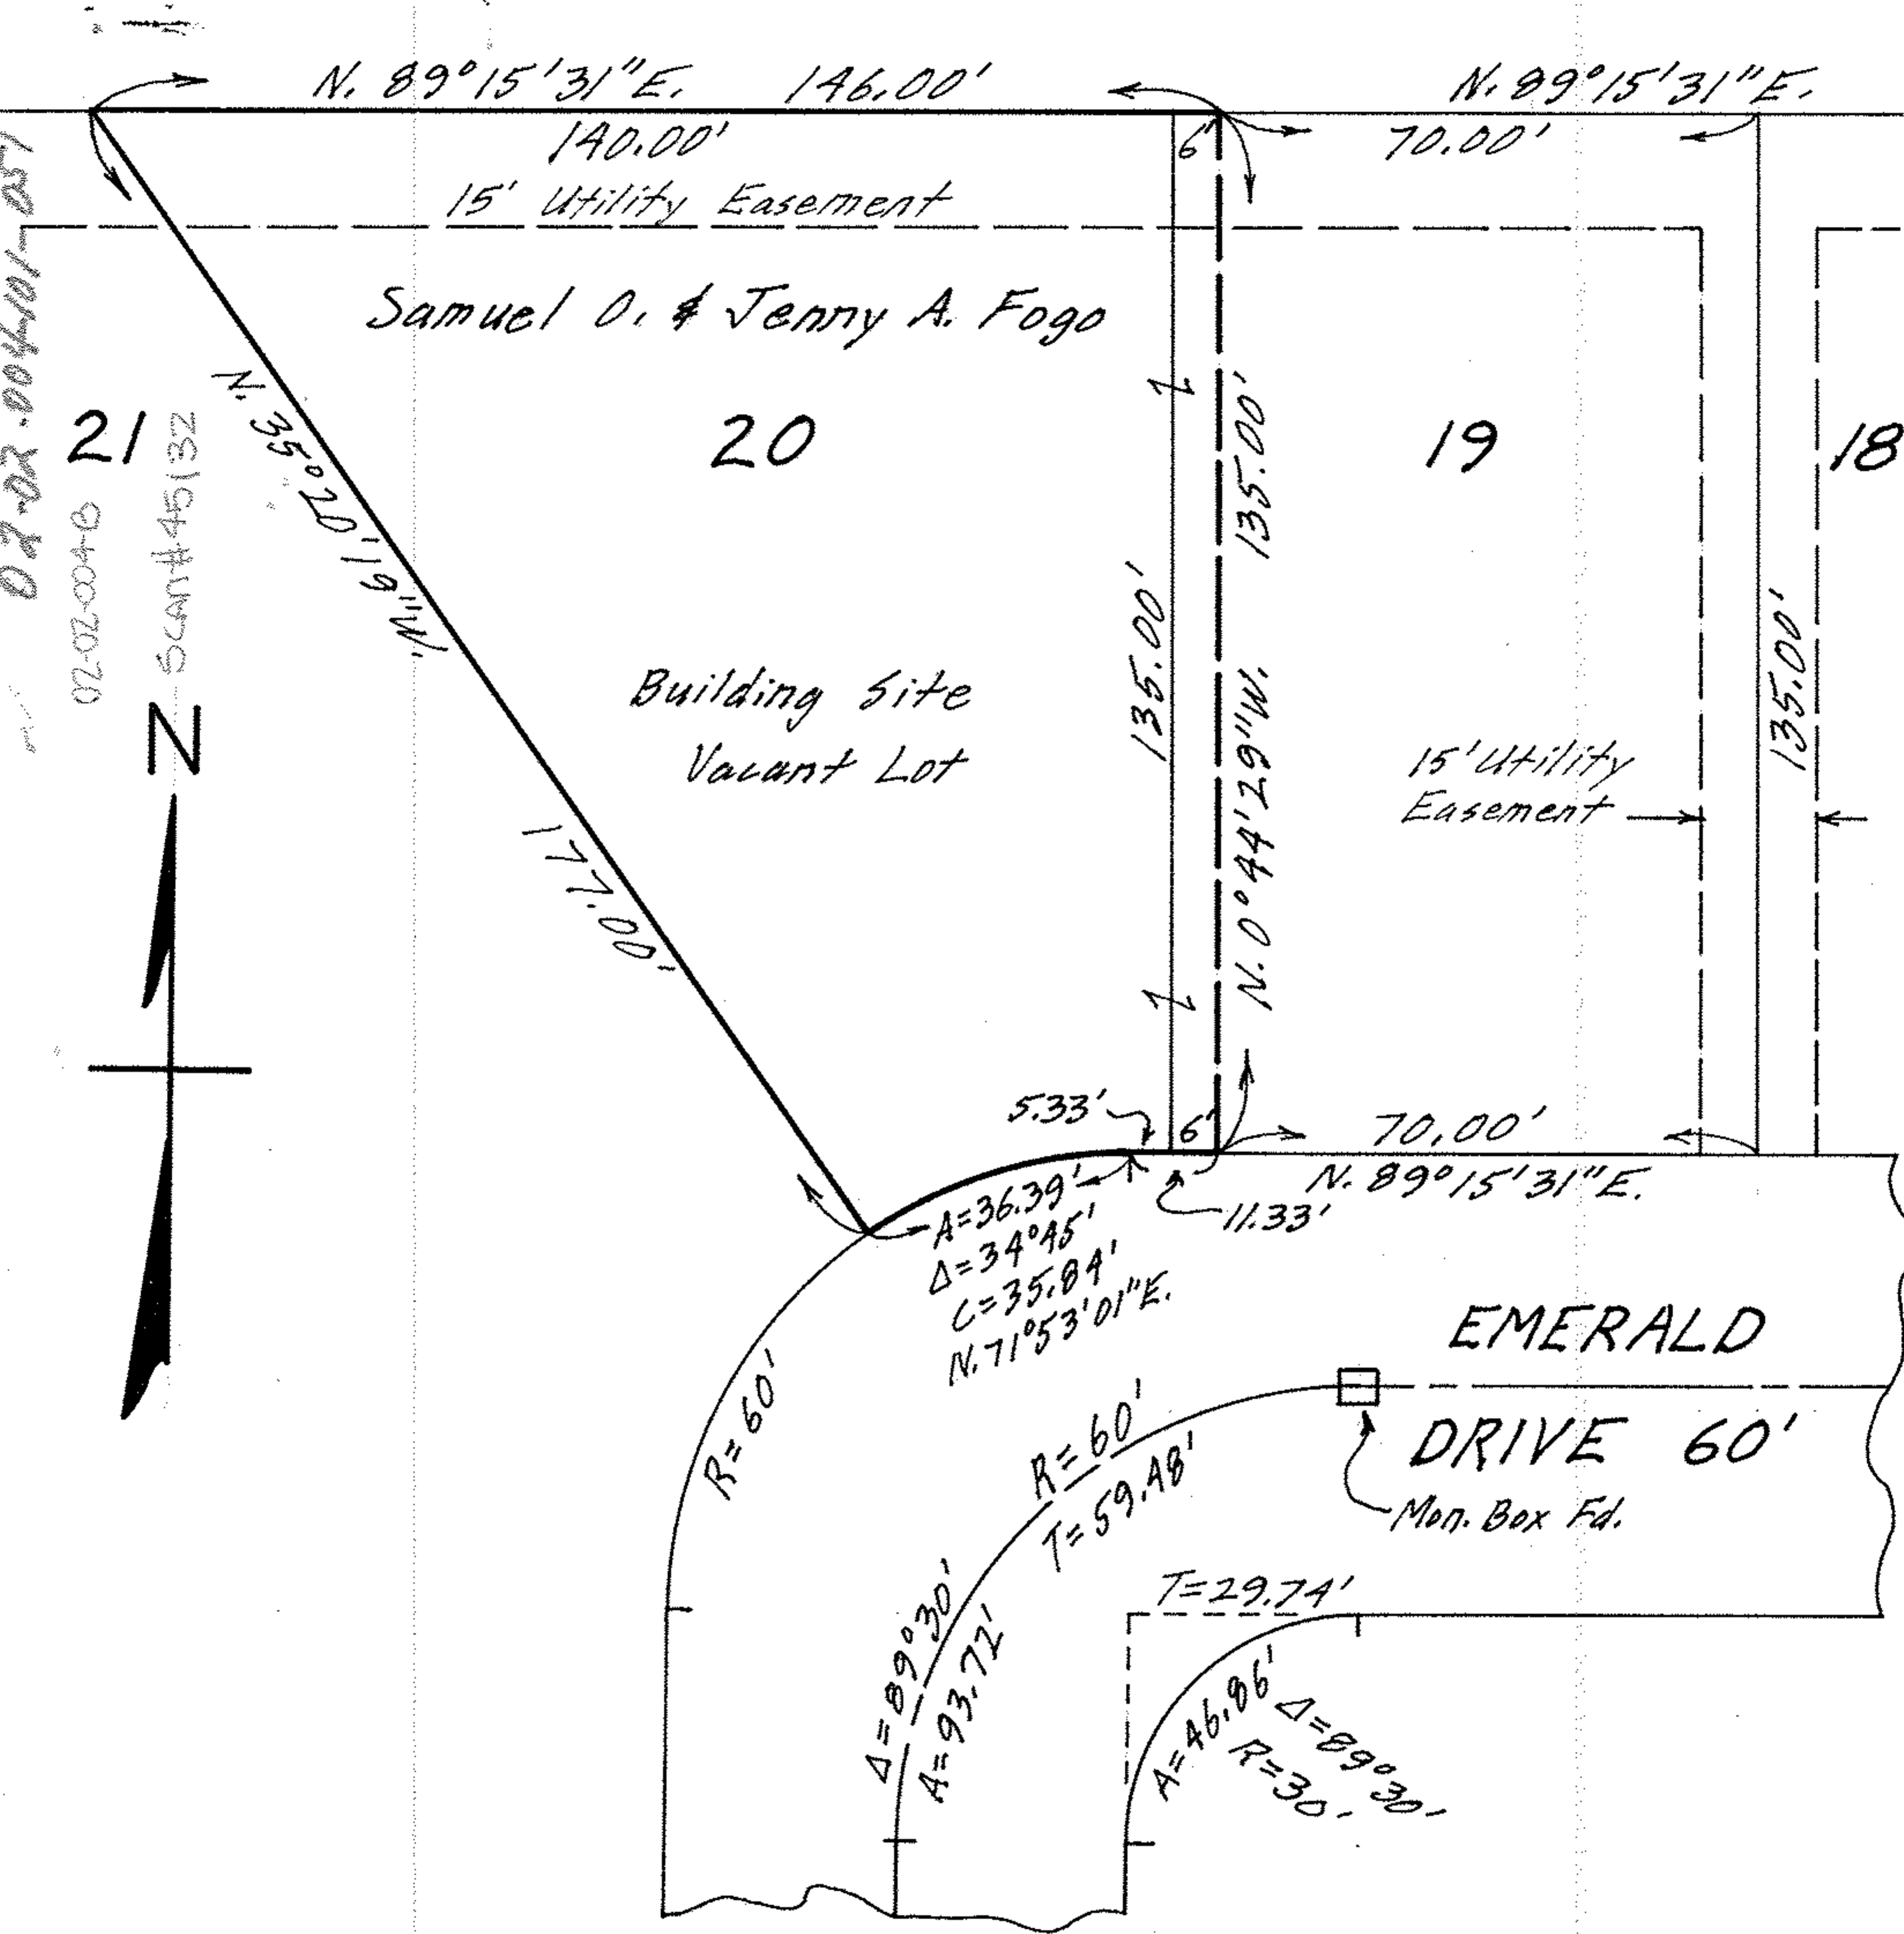

MAP OF SUB-LOT NO. 20 AND WESTERLY 6 FEET OF SUB-LOT
 NO. 19 OF SEVEN PINES SUB'D. NO. 1 VOL. 24 Pg. 64
 ORIG. LOT 4 - TRACT 2 - BLACK RIVER TWP.
 LORAIN CITY - LORAIN COUNTY - OHIO
 SCALE: 1" = 30' MAR. 19-1967 10:30 A.M.
 Gary E. Penfound REG. SURVEYOR