

02-02-014-108-027

02-02-014-B



Scan# 45141

WEST 36TH STREET 60'

S. 89° 40' 00" W.

PALM SPRINGS DR. 60'

S. 0° 31' 40" W.

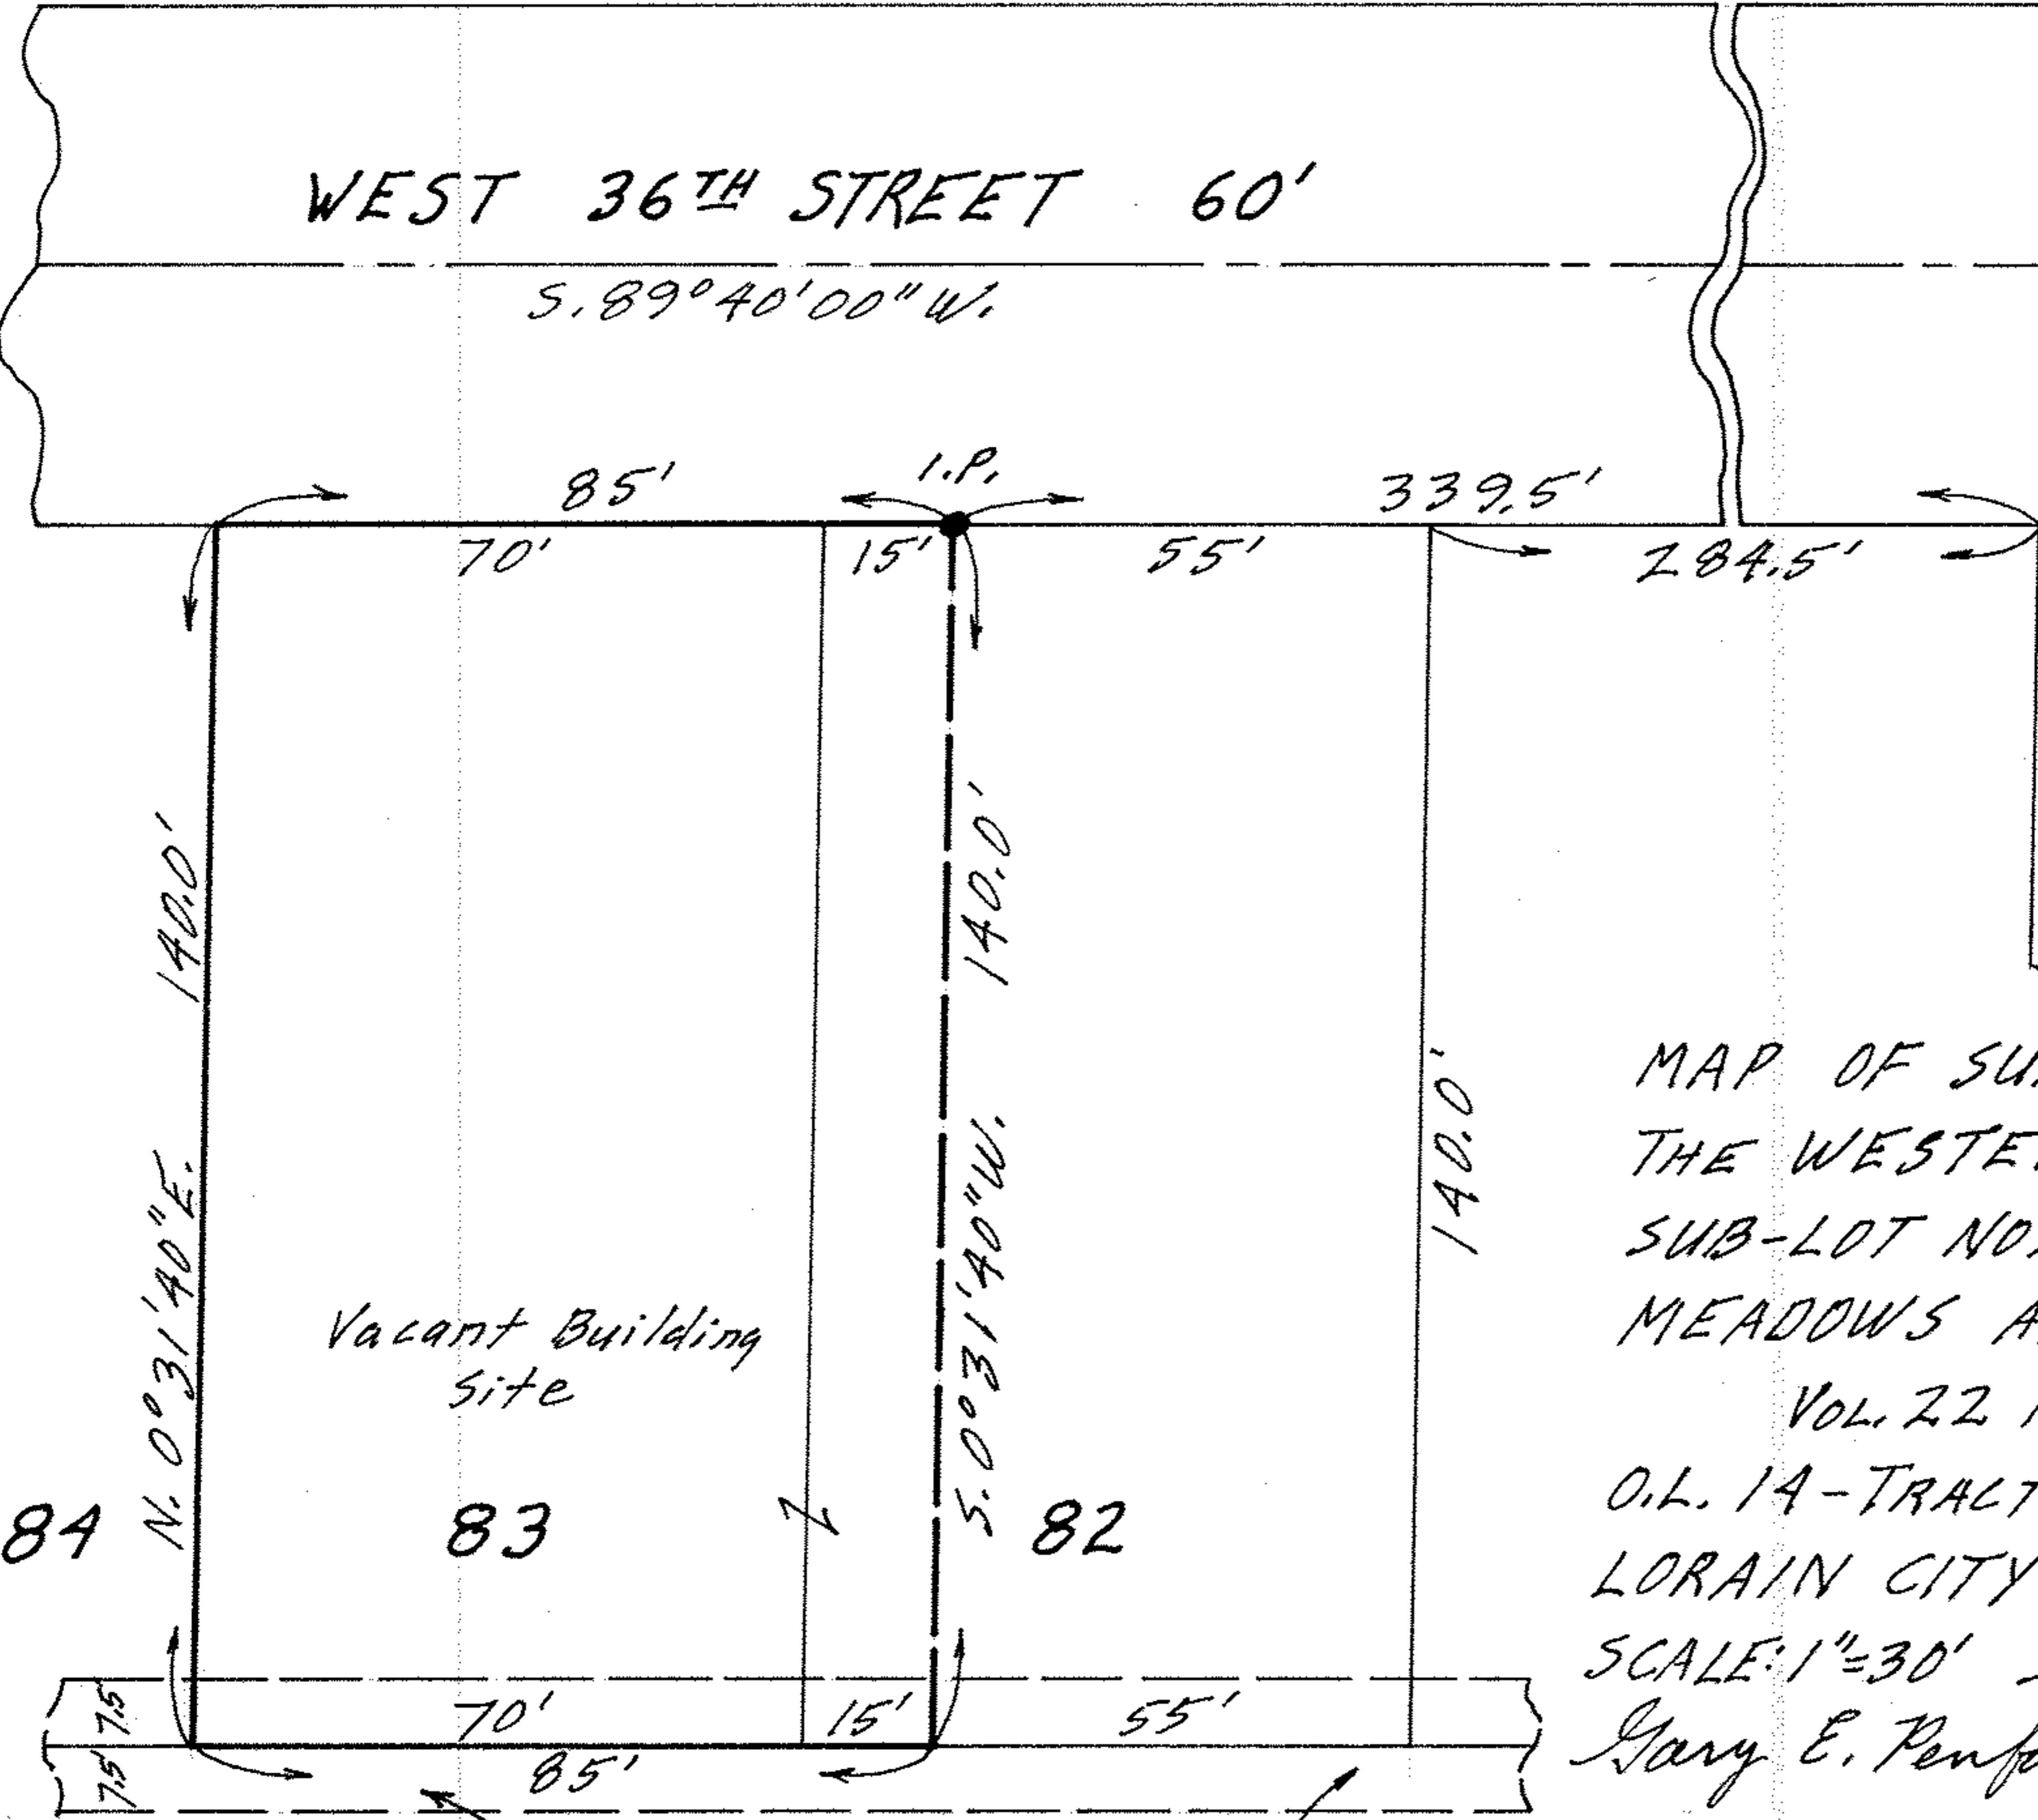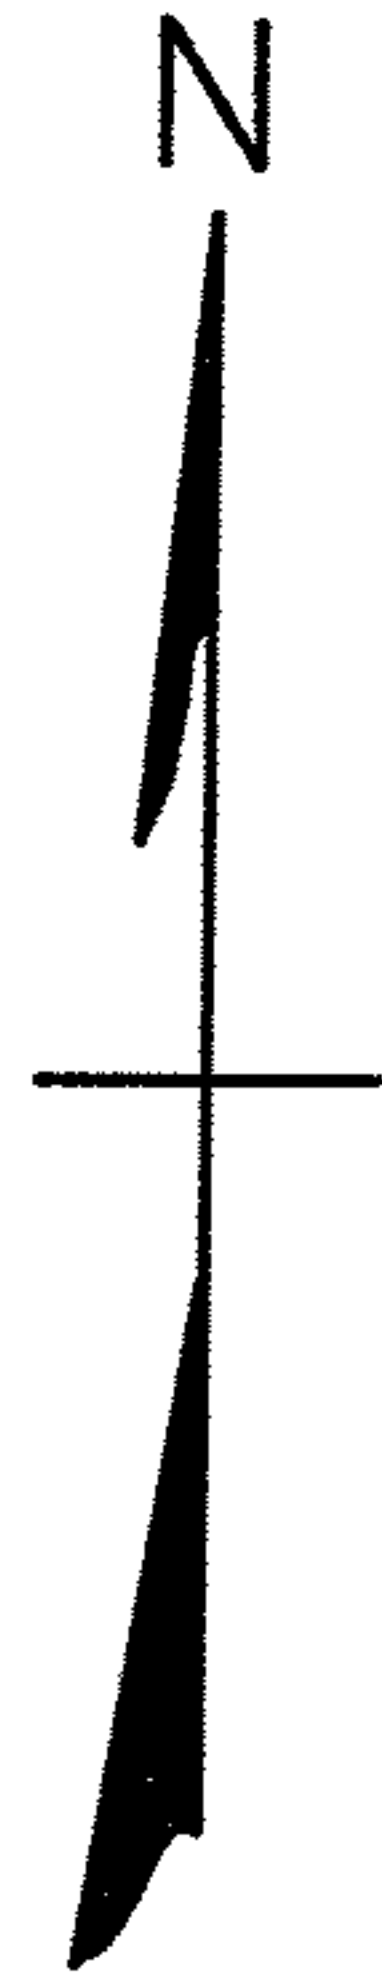

MAP OF SUB-LOT NO. 83 AND THE WESTERLY 15 FEET OF SUB-LOT NO. 82 OF AMELIA MEADOWS ALL'T., SUB'N. NO. 1 VOL. 22 Pg. 71 PLATS O.L. 14-TRACT 2 - BLACK RIVER TWP. LORAIN CITY - LORAIN CO. - OHIO SCALE: 1"=30' SEPT. 25-1967 10:00 AM. Gary E. Penfound REG. SURVEYOR

Bernard & Katie R. Jacoby Order No. 1672

02-02-014

MF