
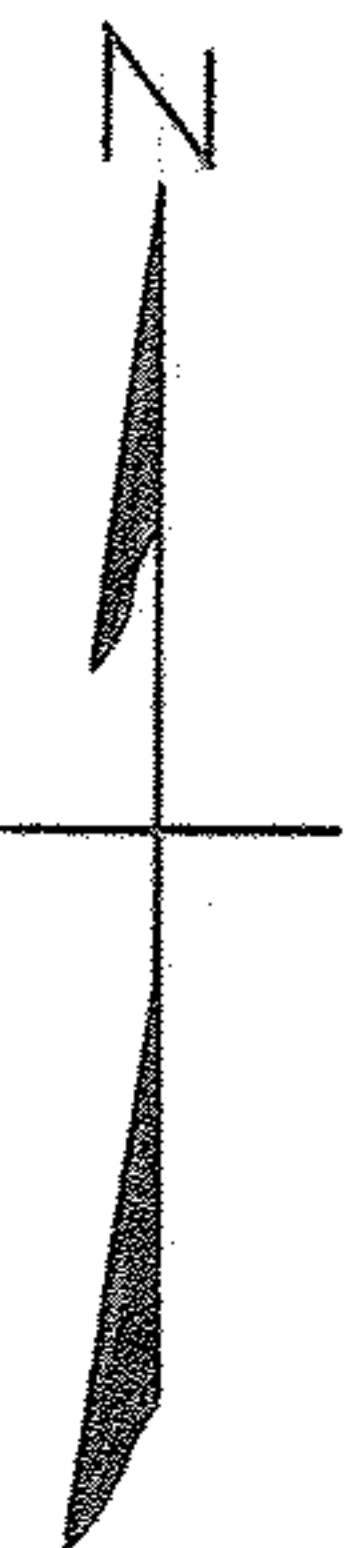


02-02-020-109-010  
02-02-020-B  
Scan# 45169

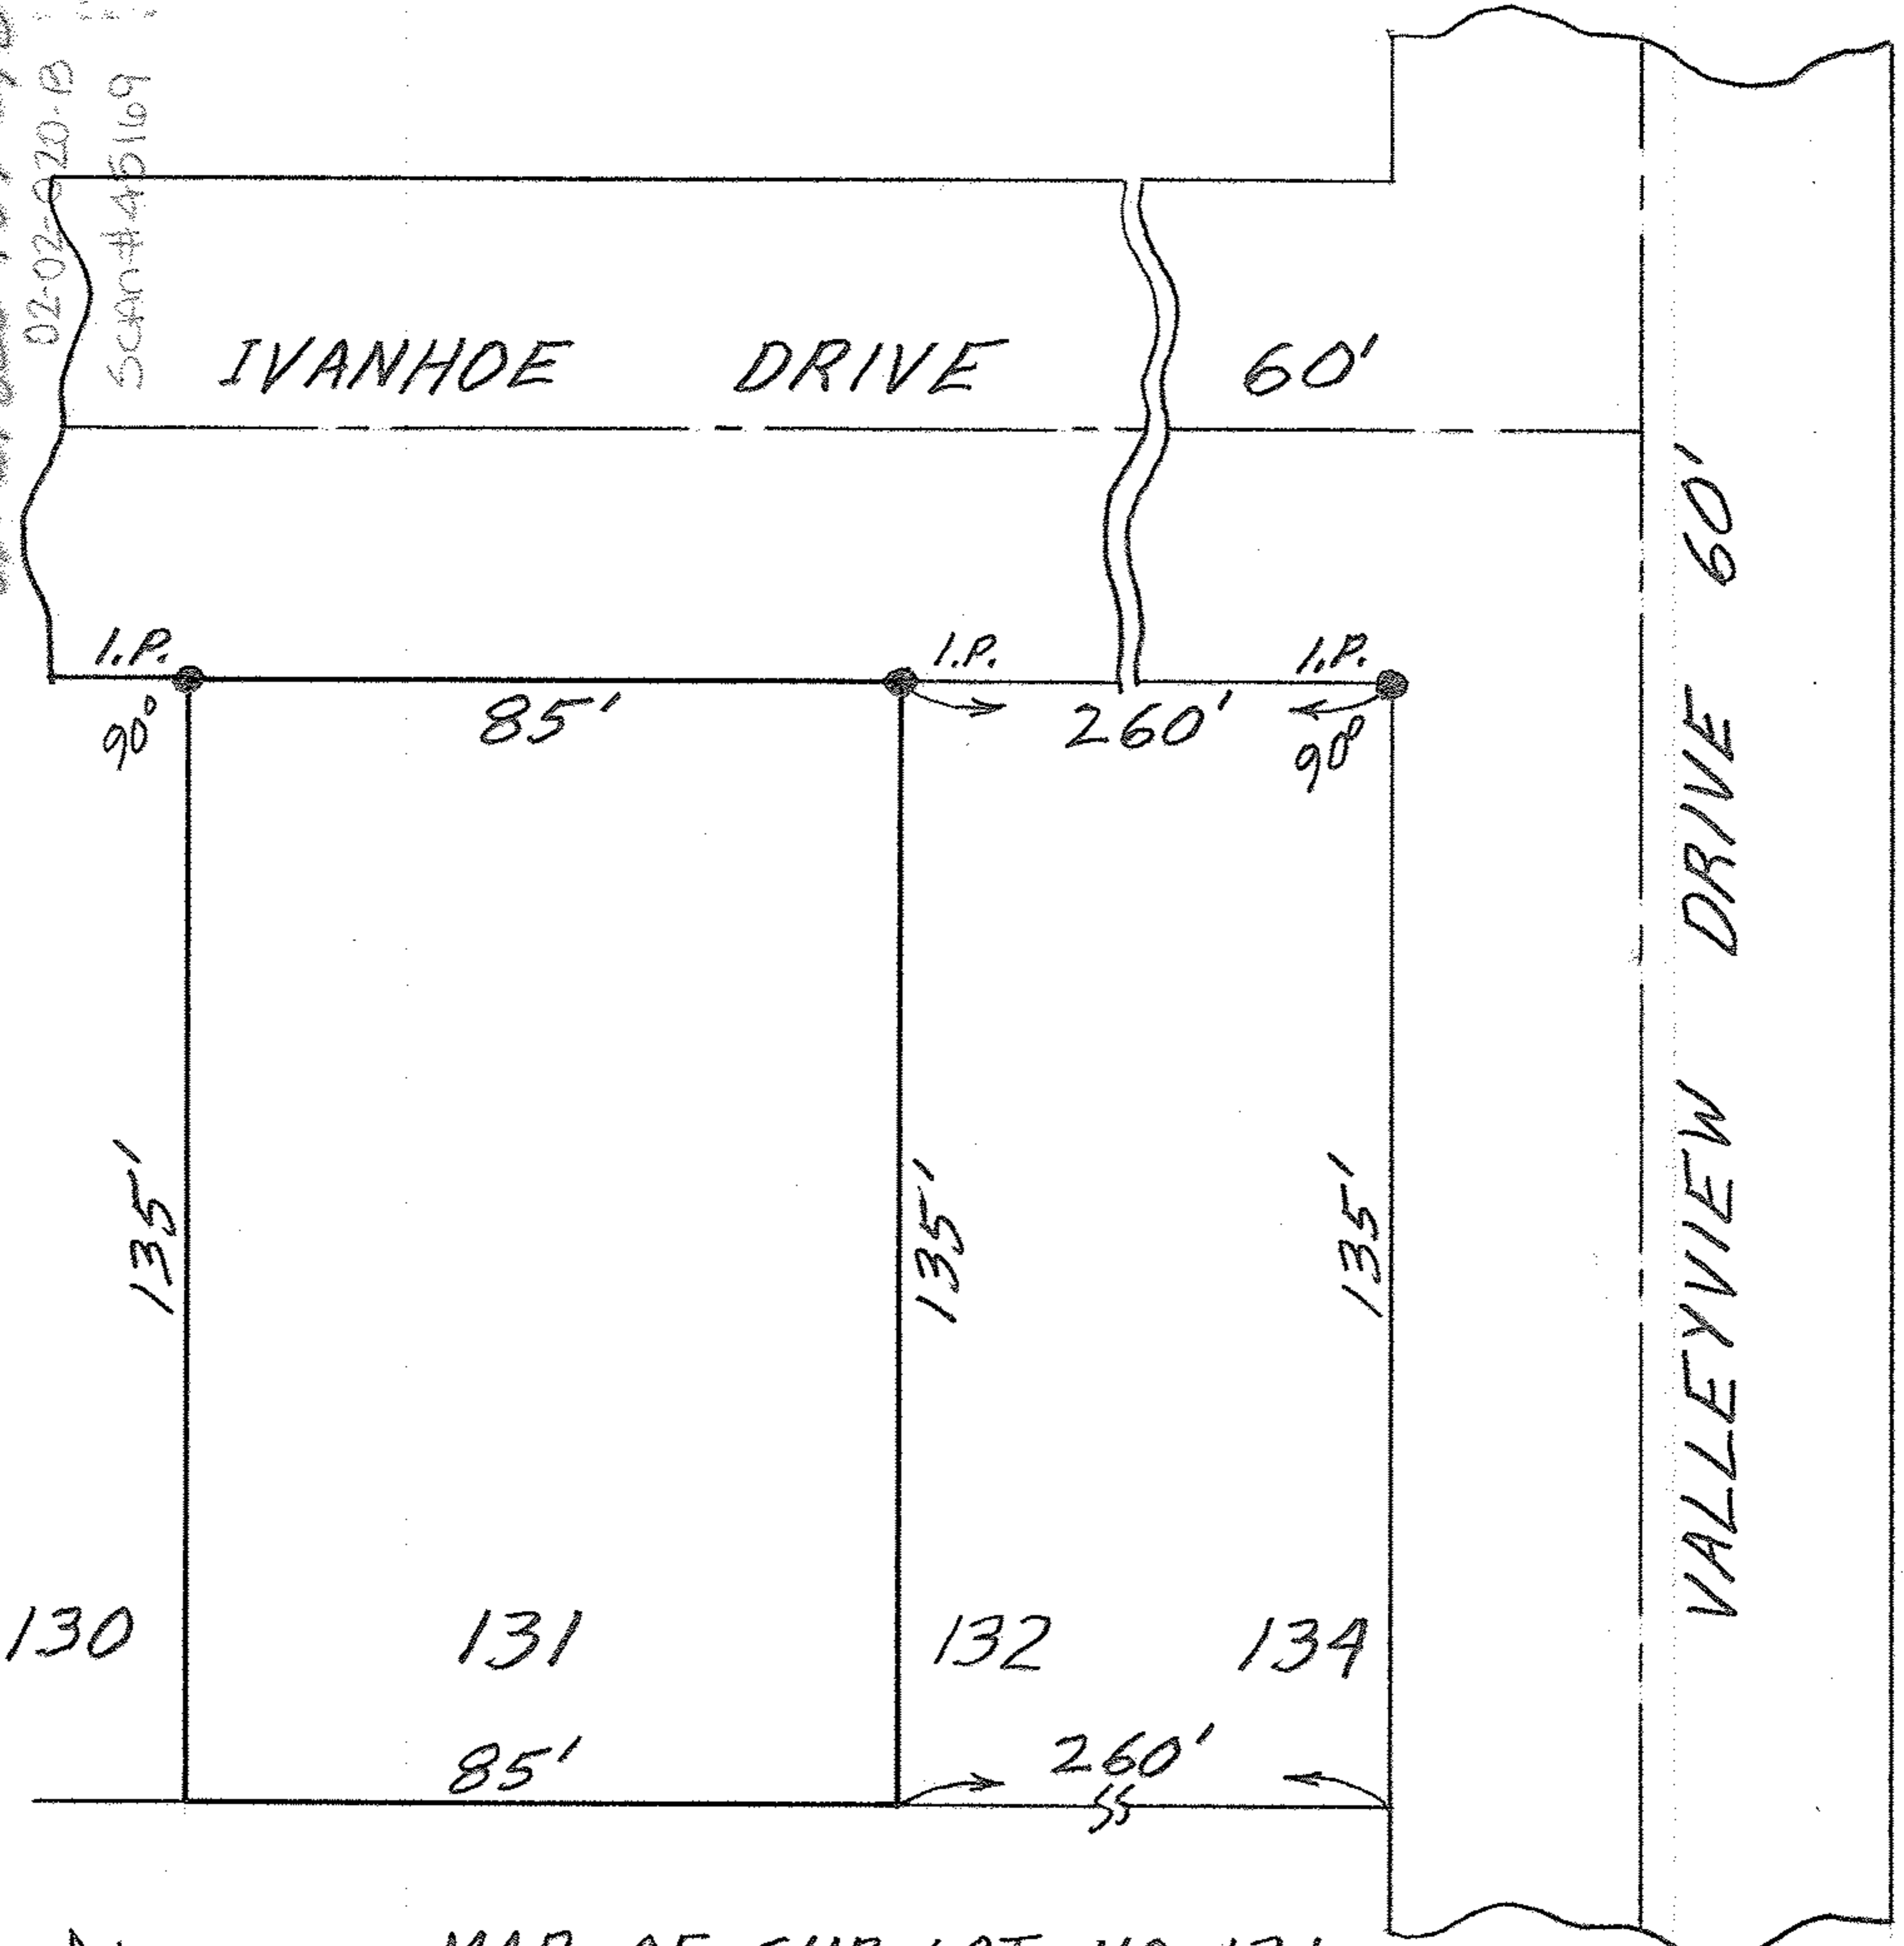

MAP OF SUB-LOT NO. 131  
 SHERWOOD ALL'T. NO. 2 VOL. 21 PG. 4  
 ORIG. LOT 20 - TRACT 2 - BLACK RIVER TWP.  
 LORAIN CITY - LORAIN COUNTY - OHIO  
 SCALE: 1" = 30' NOV. 13 - 1965 7:30 A.M.  
 Gary E. Penfound REG. SURVEYOR

David C. & Sandra Clark