



02-02-026-120-007
Z 02-02-026-P
SCAN#45203

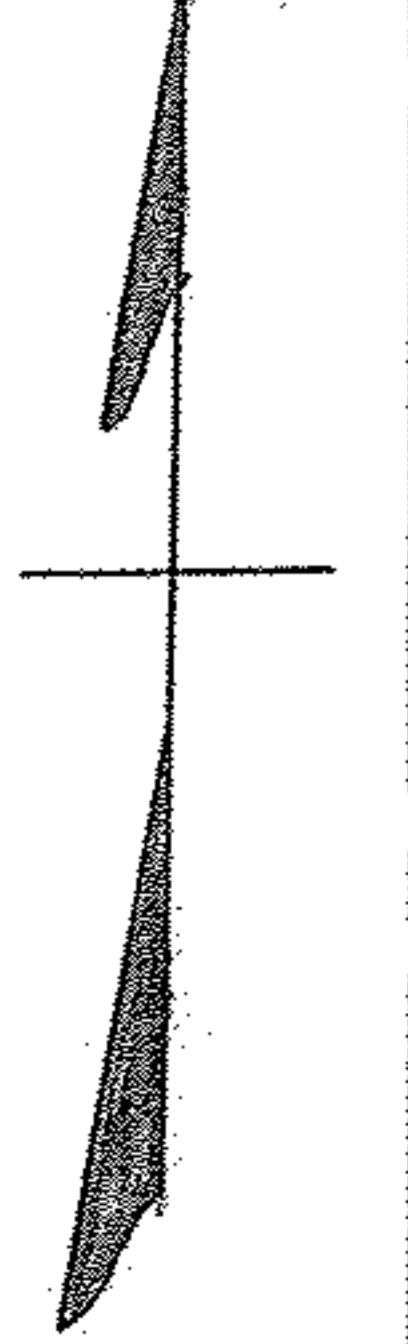

W & BROWNELL AVE. 66'

Man. Box
90°03'

W & WEST 11TH STREET 66'

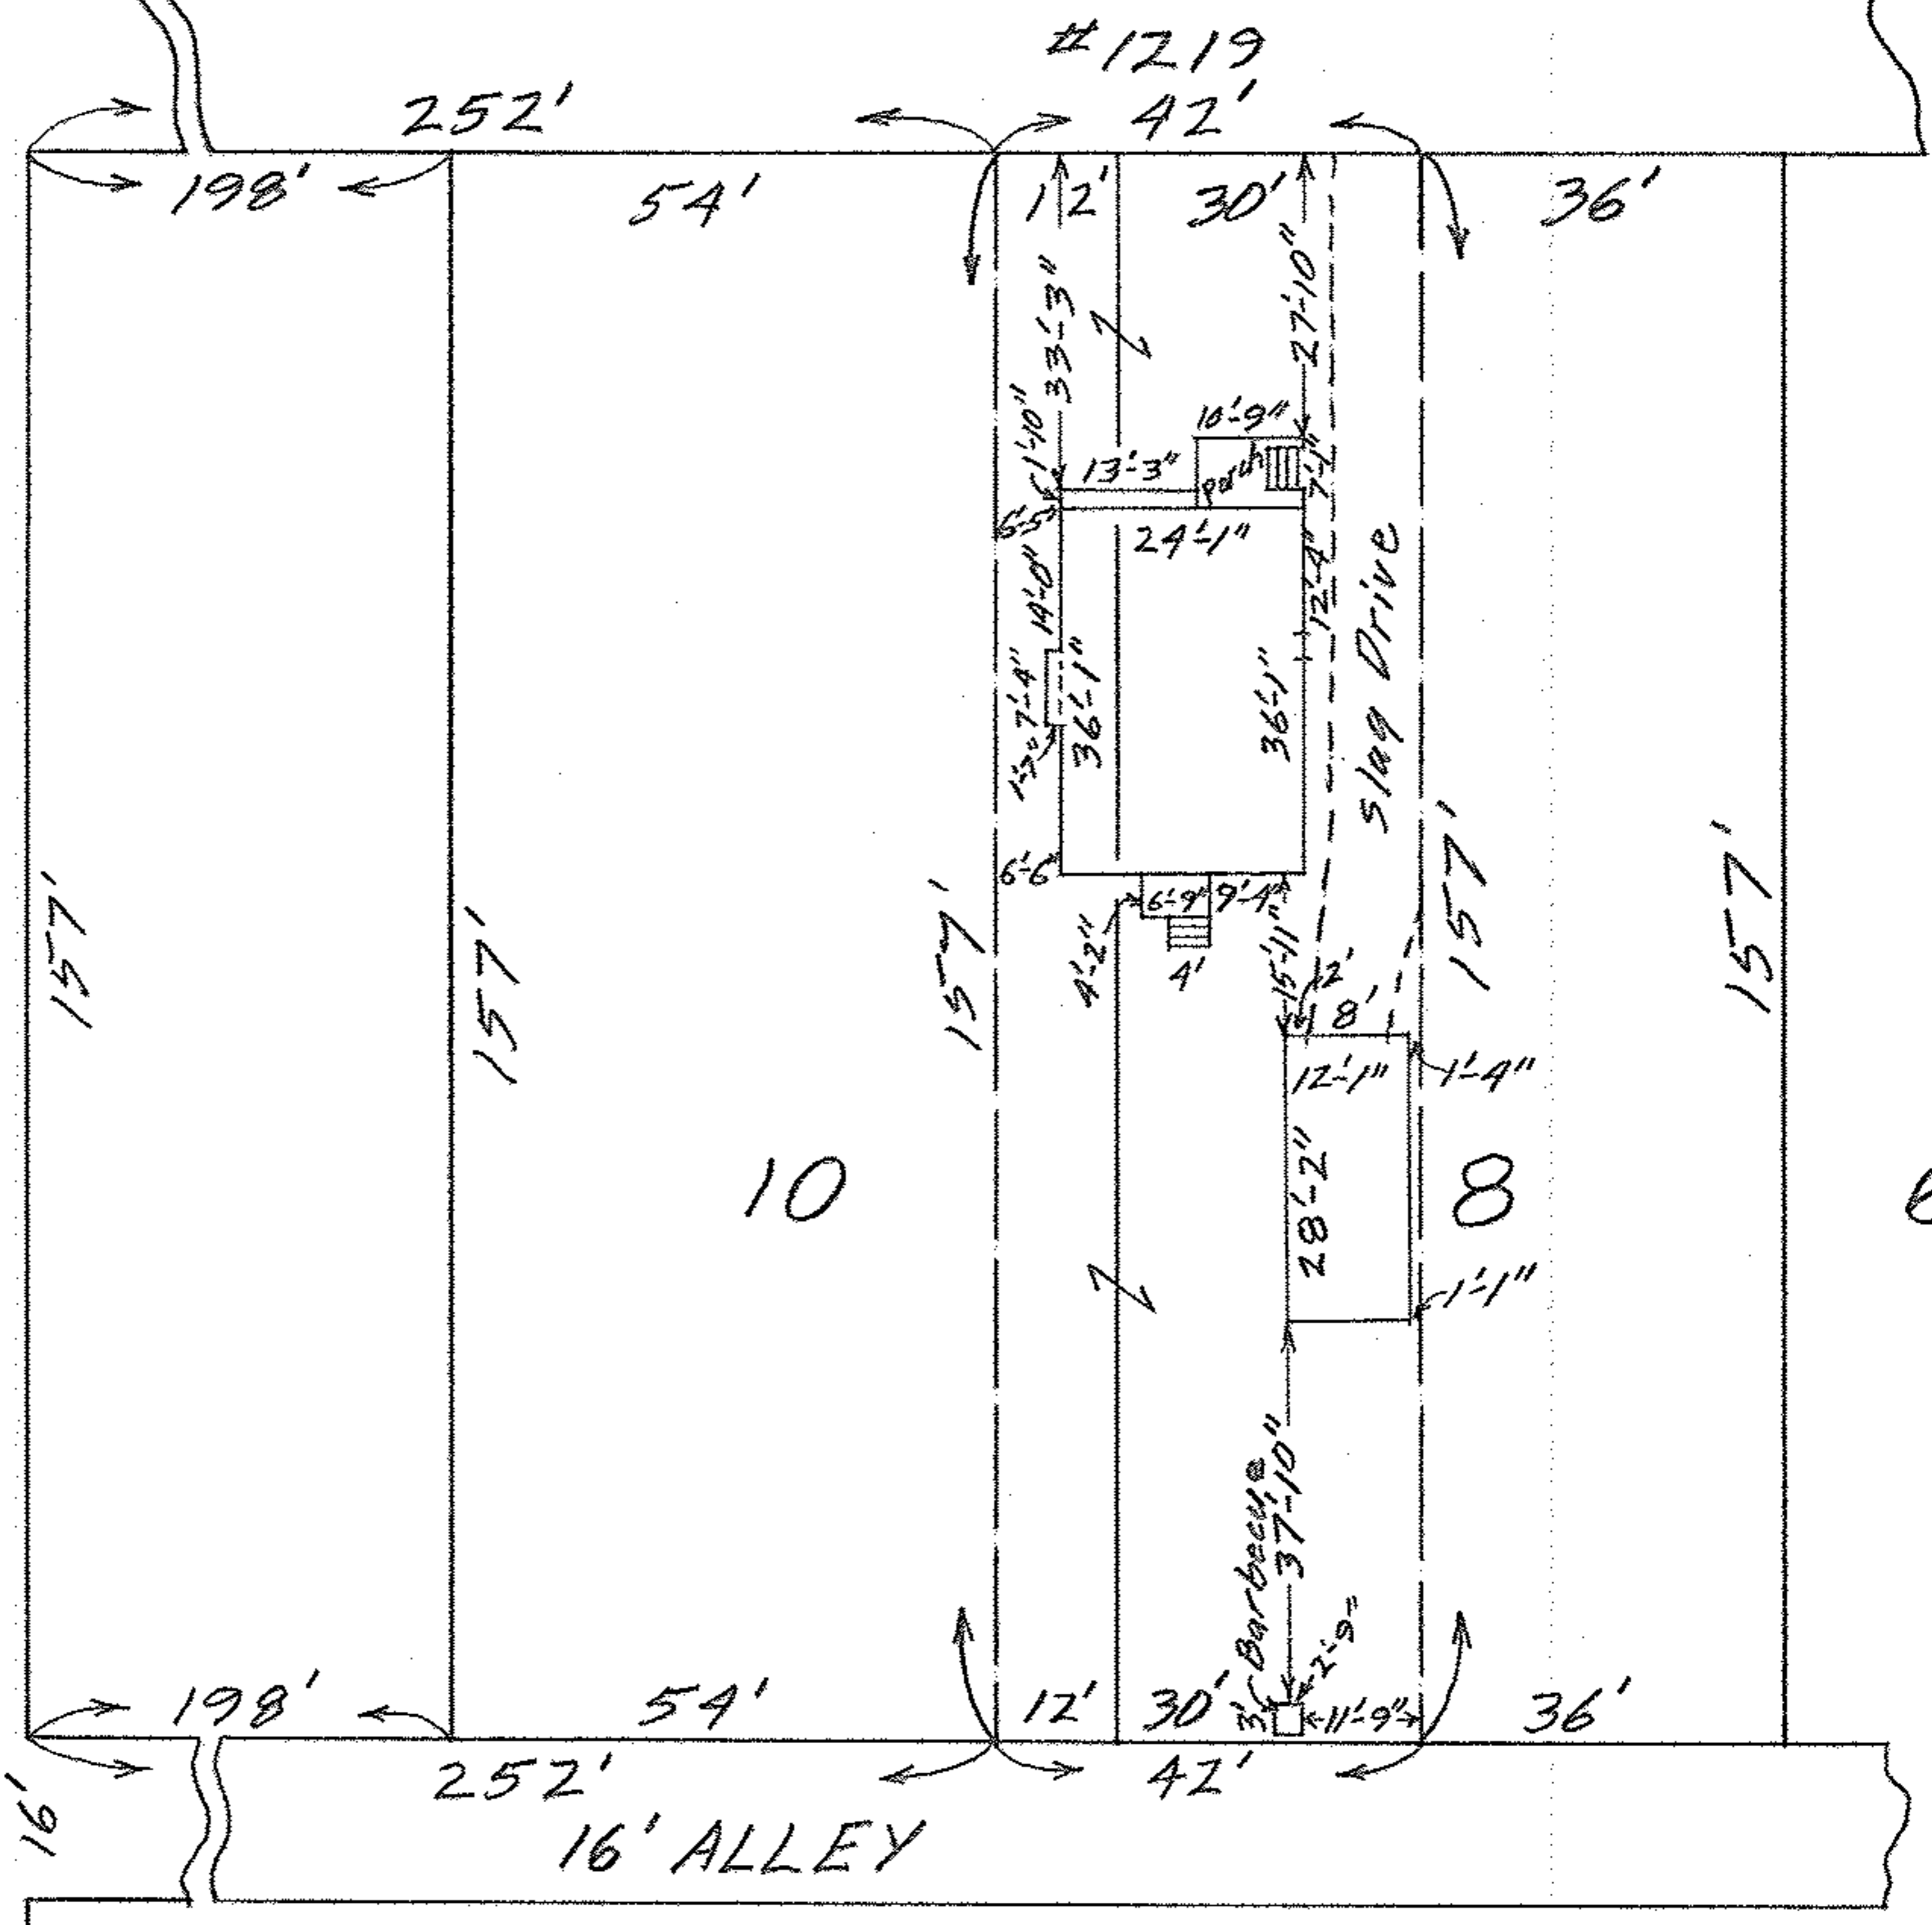

MAP OF PARTS OF SUB-LOTS NOS. 8 AND 10 OF
 BLOCK NO. 18 OF GEO. E. BROWNELL'S SECOND ADD'N.
 Vol. 2 Pg. 17 PLAT RECORDS
 ORIG. LOT 26-TRACT 2 - BLACK RIVER TWP.
 LORAIN CITY - LORAIN COUNTY - OHIO
 SCALE: 1" = 30' DEC. 20-1964 2:30 P.M.
 Gary E. Penfound REG. SURVEYOR

Henry S. & Marcia A. Lewandowski