


03-00-034-A 03-00-034-101-0260

PLAT OF SURVEY AND HOUSE
STAKEOUT FOR

WILLIAM & HELEN C. BRANDSTADT
SUB-LOTS 8 & 9 OF SHEFFIELD-
ON-THE-LAKE ALL'T. Vol. 11 Pg. 7
O.L. 34 SHEFFIELD TWP. - SHEFFIELD
LAKE CITY - LORAIN COUNTY - OHIO
SCALE: 1"=30' MARCH 6-1967

LAKE ERIE

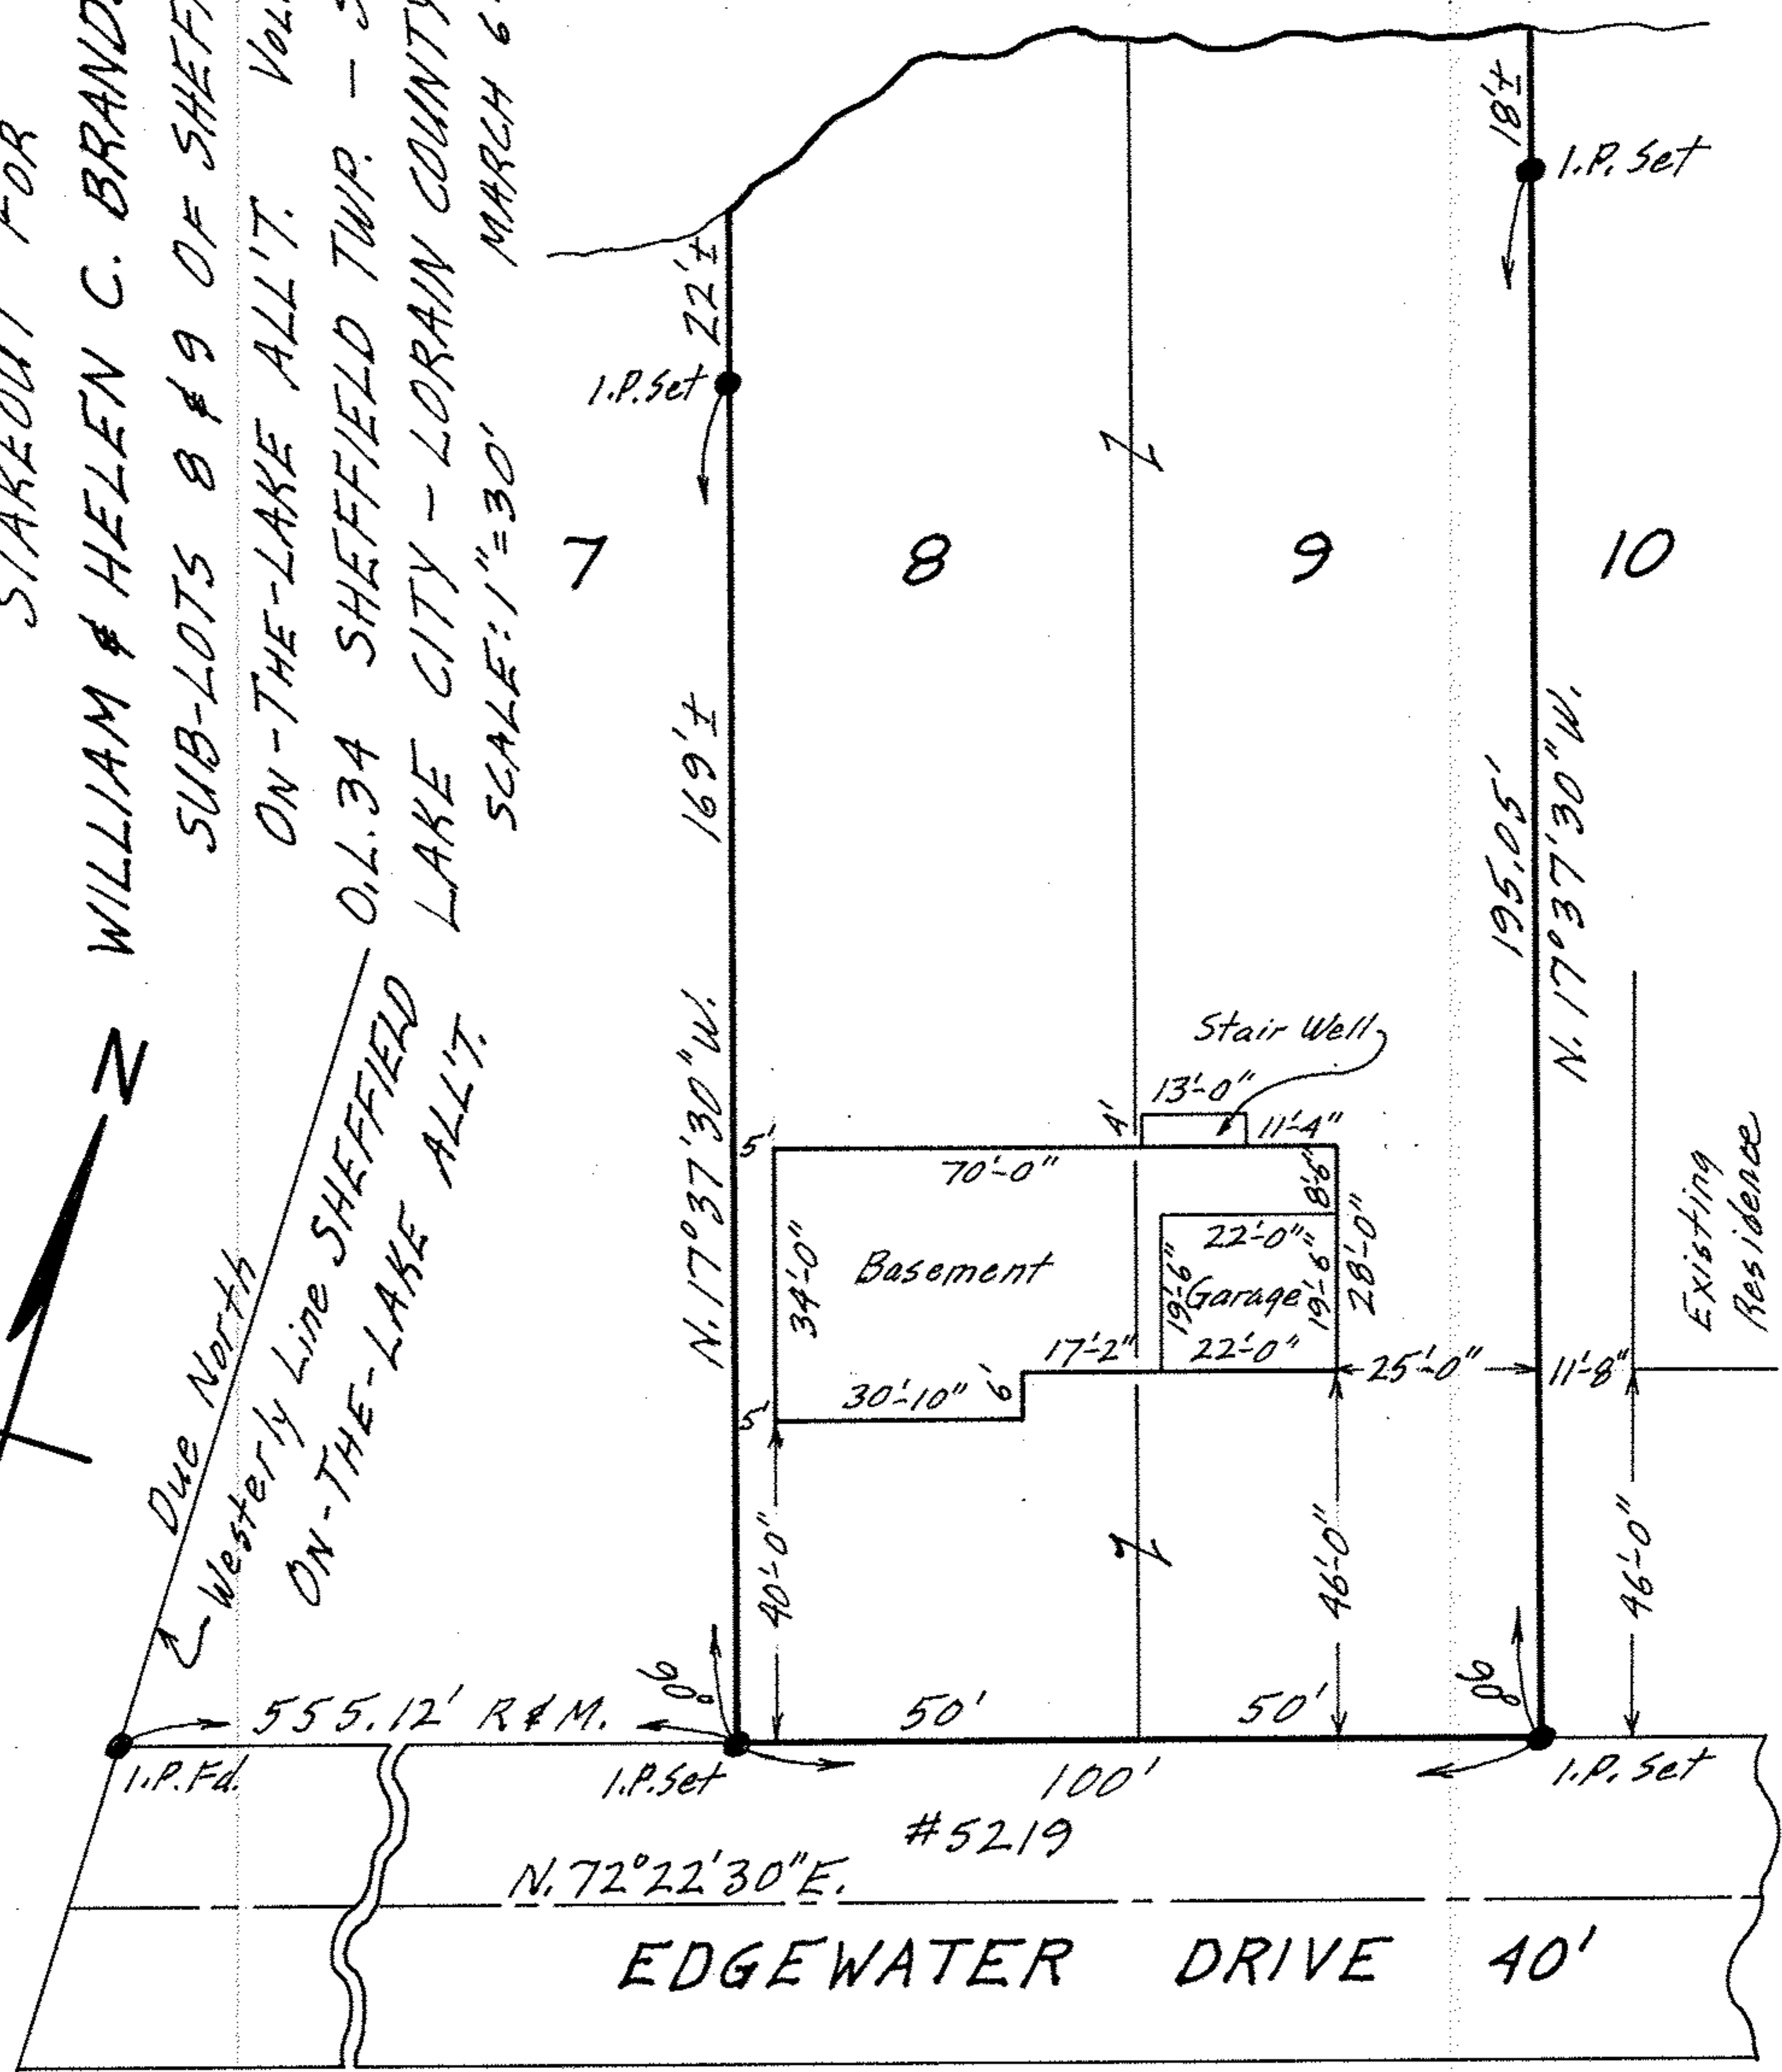

Gary E. Penfound
Reg. Surveyor No. 4457