

03-00-036-102-010


03-00-036-11 SCAN # 45253

McGLINCHY & ASSOCIATES INC.

110 1/2 MIDDLE AVE. ELYRIA, OHIO 44035

REGISTERED ENGINEERS & SURVEYORS


FEB. 1982 # 827128

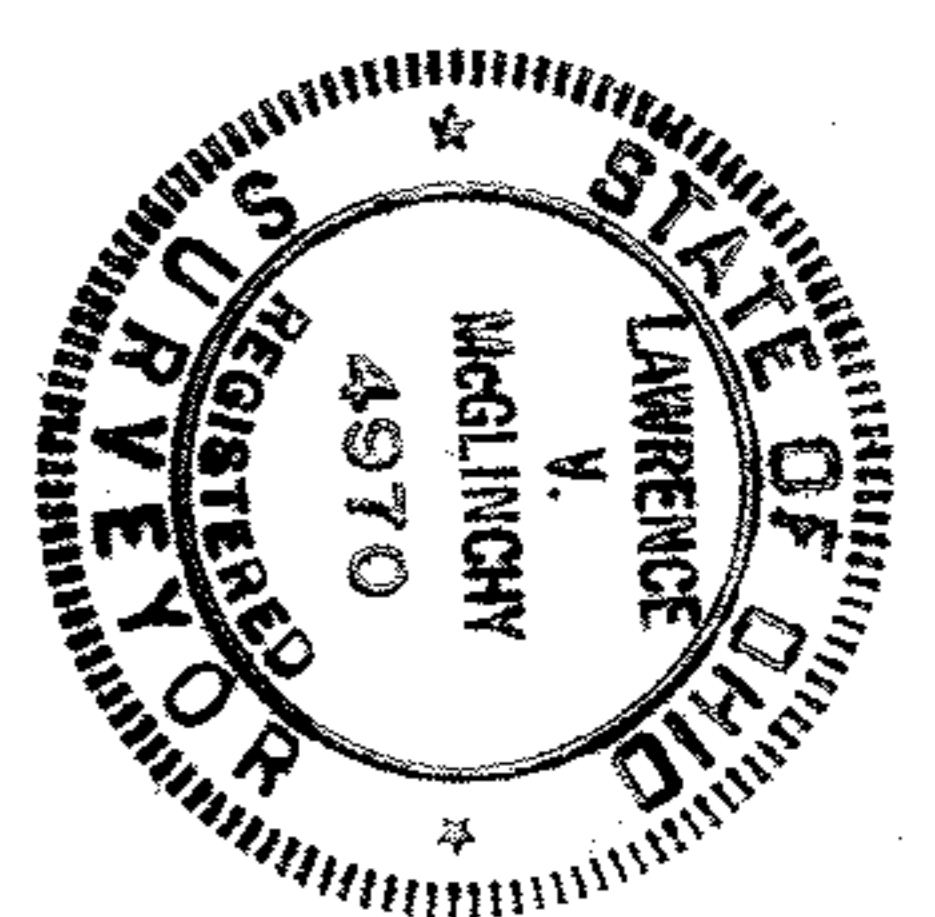

MAP of SURVEY

PREPARED FOR:
CARDINAL INDUSTRIES DEVELOPMENT CORP
2040 SOUTH HAMILTON ROAD
COLUMBUS, OHIO 43227

SUBLOT NOS. 6 & 7 of PADWAY ALLOTMENT
PLAT VOL. 17, PAGE 10
PART of BLOCK C of PADWAY ALLOTMENT 2ND ADDIT
PLAT VOL. 17, PAGE 16
ALL PART of ORIGINAL SHEFFIELD TWP. LOT 36
NOW IN CITY of SHEFFIELD LAKE, OHIO

 

PADWAY ALLOTMENT
VOL 17, PG 10

P4 Block C
3.5383 Ac

LINCOLN BOULEVARD 50'
UNIMPROVED

S.L. 103 102 101 100
PADWAY ALLOT. 2ND ADDIT
VOL 17, PG 16

