


18" Sanitary Trunk Sewer 18.5 feet north of Centerline

LAKE ROAD 50'
 N. 72° 18' 30" E.

EXISTING CONCRETE PAVEMENT WITH ASPHALT SURFACE
 12" W.C.L.



WEST SHORE SUBDIVISION

BB

PLAT VOL. 10 PG. 6 of LORAIN COUNTY OHIO RECORDS

1 story frame (SEPTIC TANK)

1 story frame (SEPTIC TANK)

TENNYSON AVENUE 40'
 N. 71° 58' 50" E.

Old Lake Shore Electric Railway

PROPOSED BIKE TRAIL
 PROPOSED 33" Reinforced Concrete Pipe Storm Sewer

HAWTHORNE AVENUE 40'

Sanitary Laterals should connect to Robinwood Avenue Sewer (2 existing laterals)
 All Storm drainage should enter Harris Road Storm Sewer.
 Contact Mearl Walton for Water Tap.

McGLINCHY & ASSOCIATES	
538 W. BROAD ST.	ELYRIA, OHIO 44035
SCALE: 1" = 20'	APPROVED BY:
DATE: 11-22-76	DRAWN BY: H.E.
TOPOGRAPHIC SURVEY for:	
JAMES KOLLEDA; SHEFFIELD LAKE, OHIO	
DRAWING NUMBER: # 761411	