

PART of AVON TWP.  
 SEC. No. 4  
 CITY of AVON Co. of LORAIN  
 STATE of OHIO


-017 (26.79 Ac.)  
 VIRGINIA HOLDING CORP.  
 D.V. 935 P. 189

Note: State  
 Corr. Dd.  
 Changes This  
 Cor. 3' W.

N-88°15'17"W  
 487.90 JWW Surv. & Used.

NORTH

17575  
 45382  
 102-003  
 04-00-004-102-7000  
 066  
 067

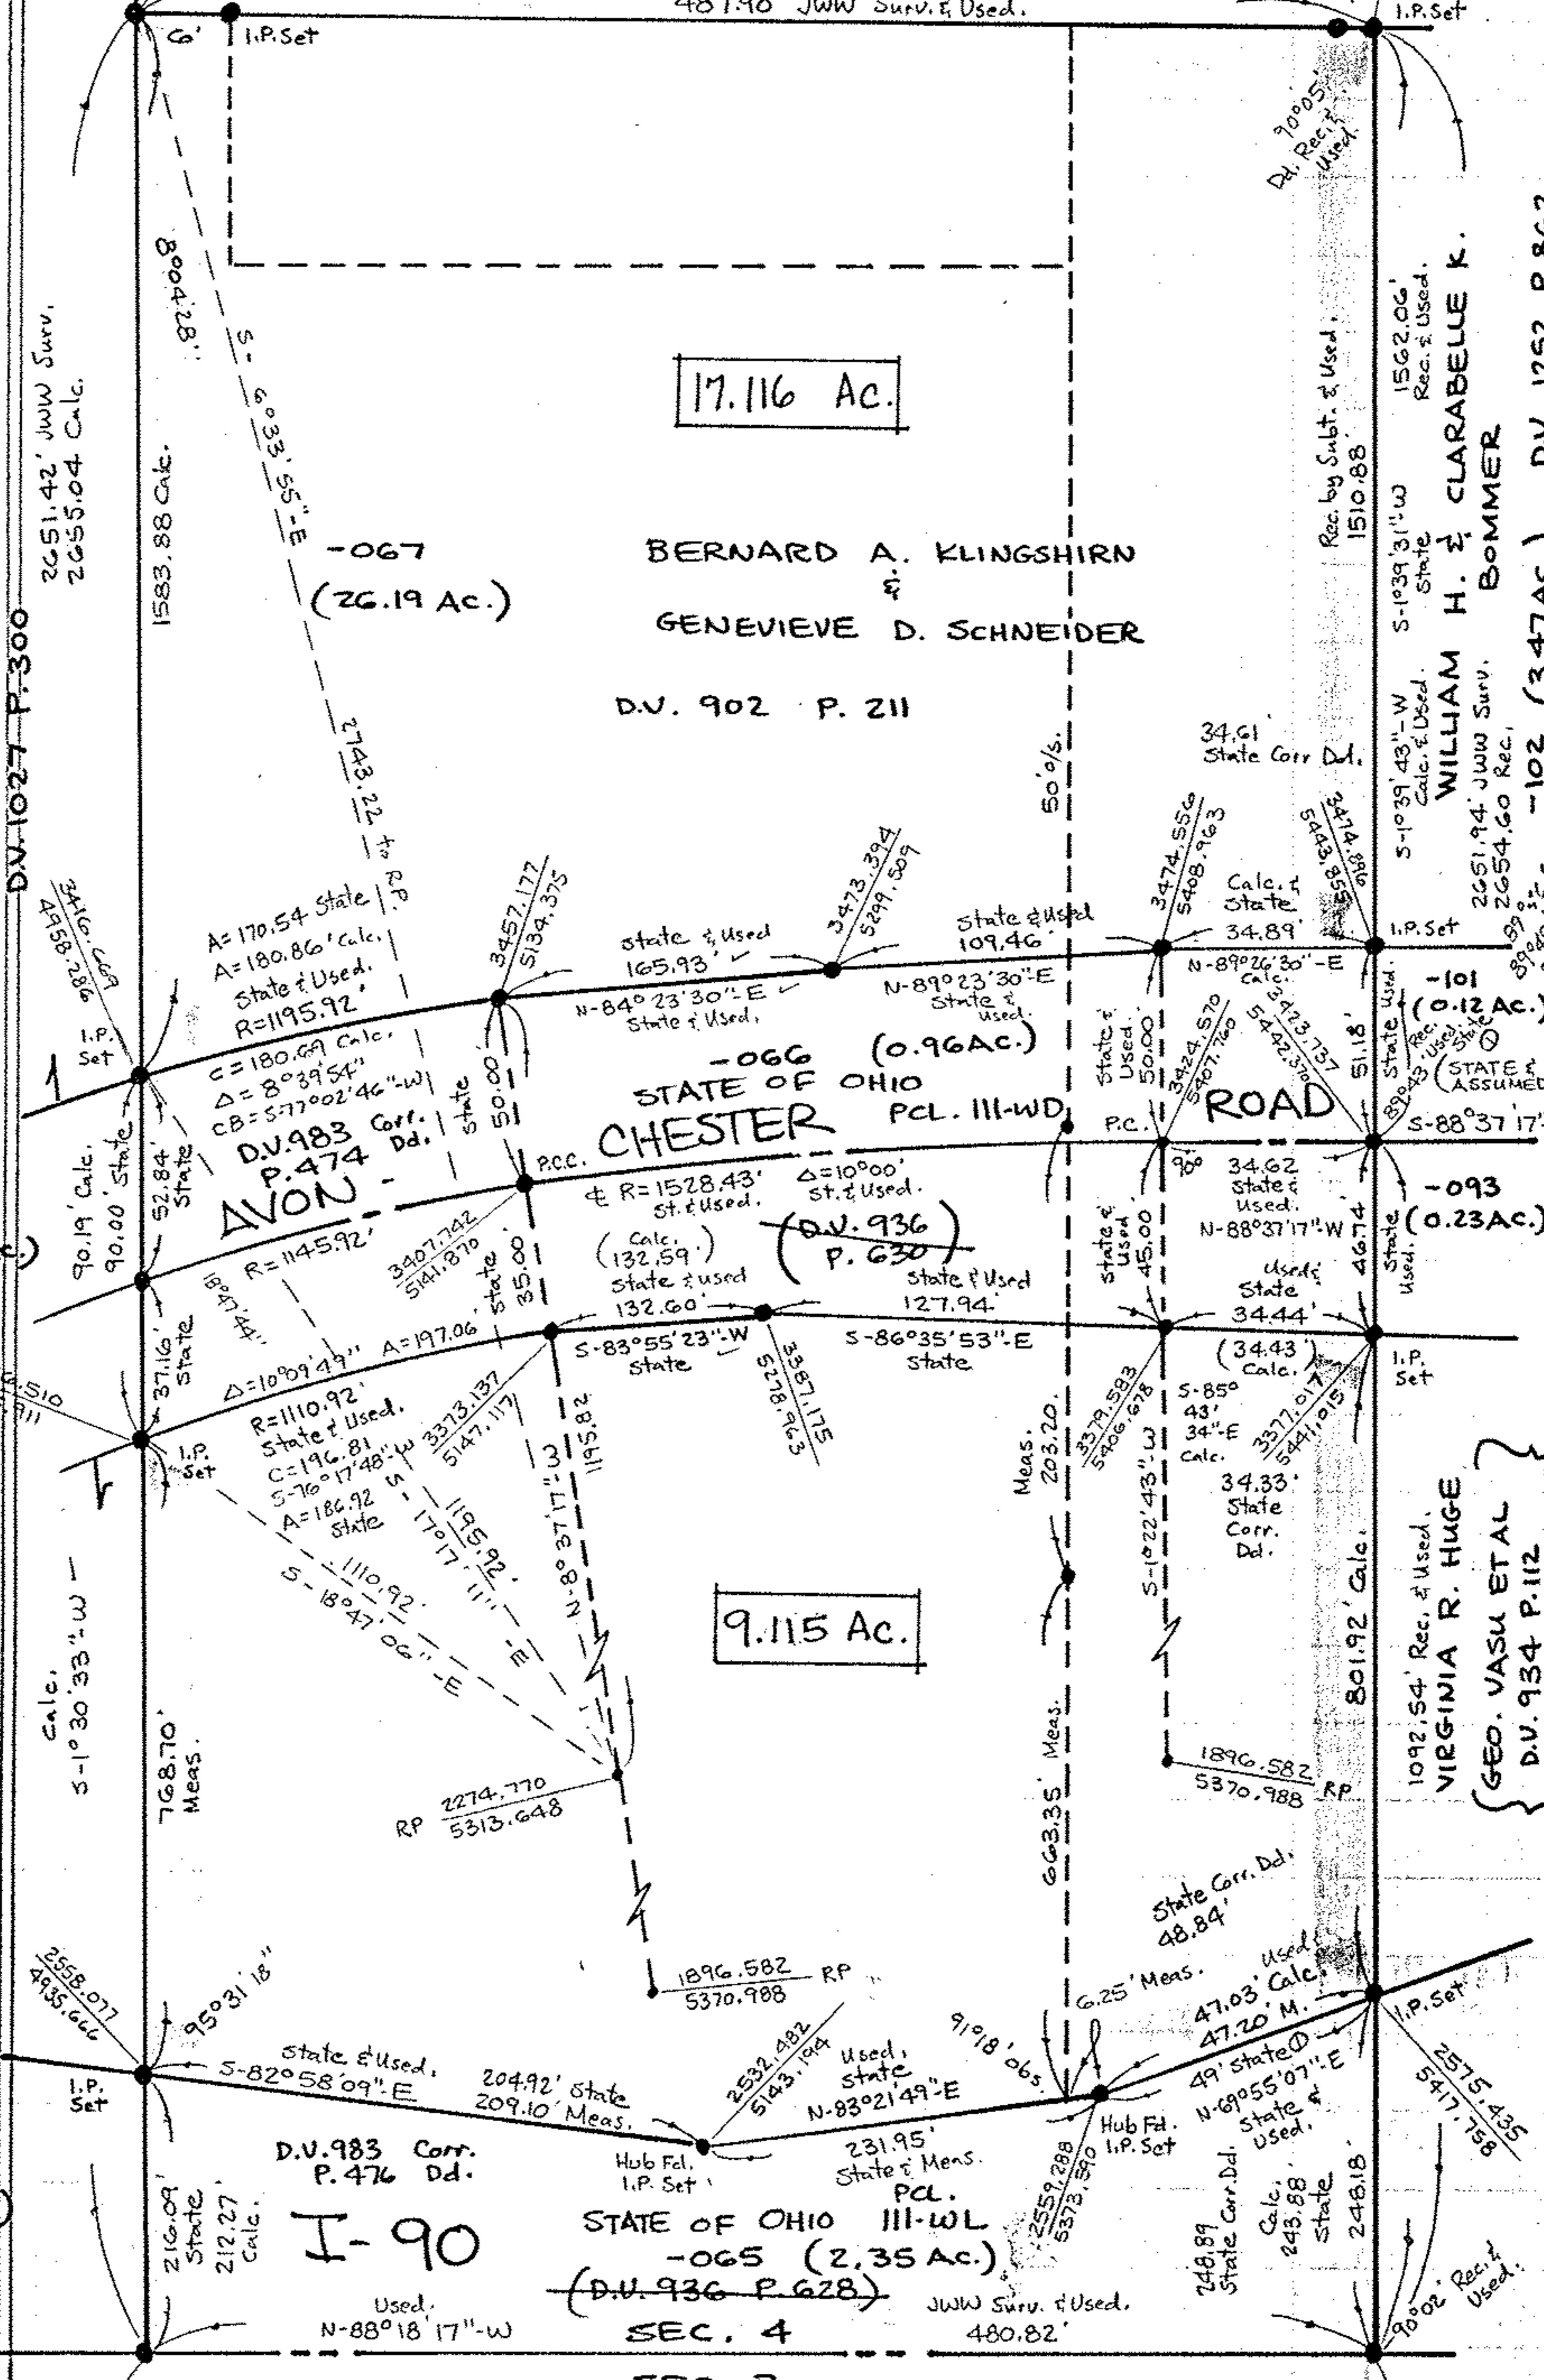

17.116 Ac.

BERNARD A. KLINGSHIRN  
 &  
 GENEVIEVE D. SCHNEIDER  
 D.V. 902 P. 211

STATE OF OHIO  
 CHESTER  
 P.C. III-WD  
 ROAD

9.115 Ac.

WILLIAM H. & CLARABELLE K. BOMMER  
 D.V. 1252 P. 862  
 closure etc

GEO. VASU ETAL  
 VIRGINIA R. HUGE  
 D.V. 934 P. 112  
 -097 (3.33 Ac.)

Note: Tax Map has not been  
 Changed per 2 State  
 Corr. Ddls.

Job No. 82-73