

Plat of Survey  
for

# Pittsfield Land & Cattle Co. LLC.



Pittsfield Twp.  
Lorain Co.

O.L. 159  
Ohio

Carlson Surveys  
July 28, 2005

1" pipe  
0.16'S  
30.61'c/l

IPS= Iron Pin Set

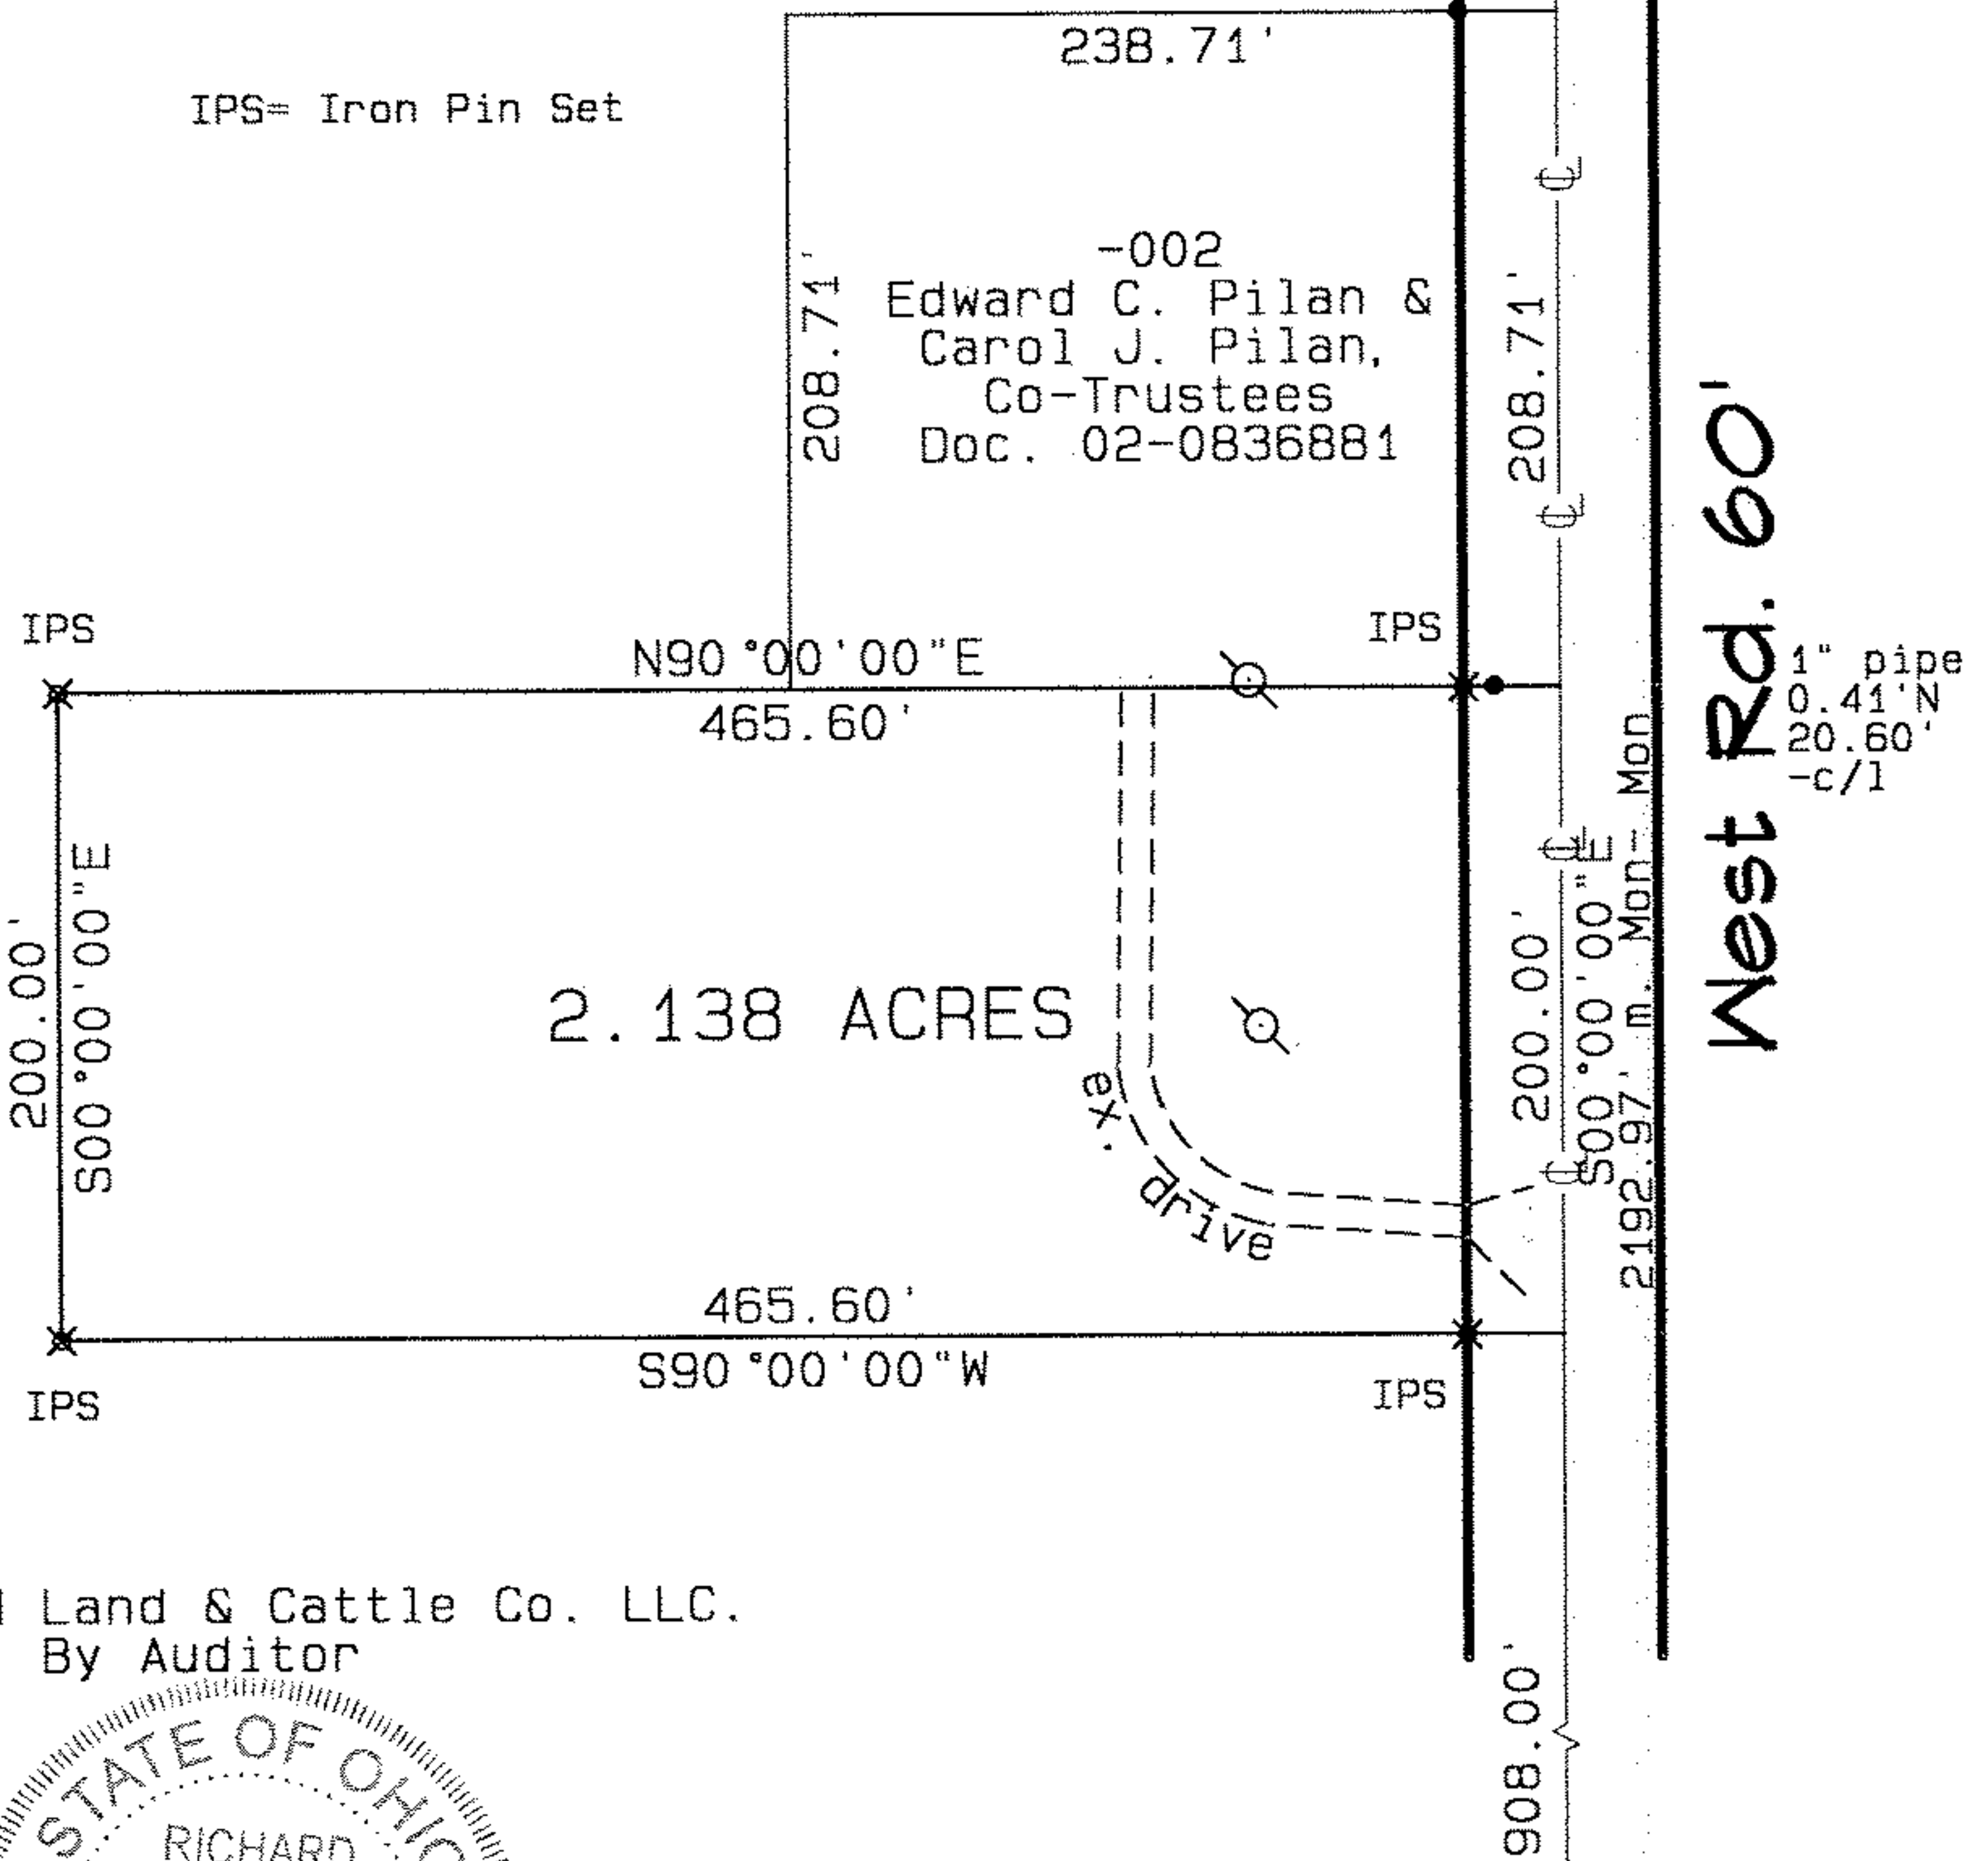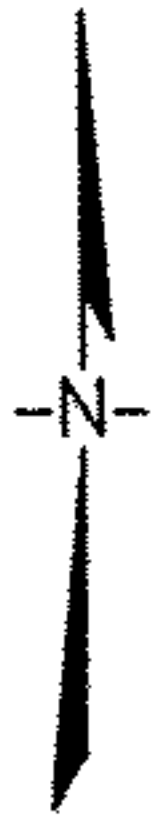

Rem. -003  
Pittsfield Land & Cattle Co. LLC.  
130.86 Ac. By Auditor



GRAPHIC SCALE

1"=100'



0 100 200 300