


04-00-022-101-020.021
04-00-022-10
Scan # 45456

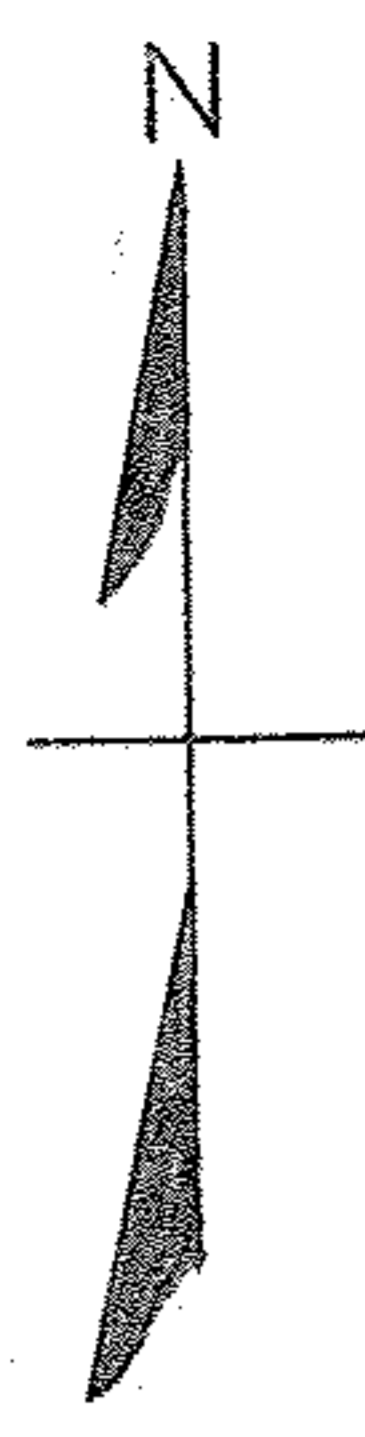

SCALE: 1" = 50'

7

N. 89°04'W.

333.54'

I.P. set

I.P. Pd.

I.P. set

130.58'

8

N. 89°04'W.

333.63'

I.P. Pd.

25'

1831.01'

I.P. set

N. 0°58'30"E.

100.54'

9

N. 89°04'W.

333.71'

25'

130.58'

N. 0°58'E.

JAYCOX ROAD 60'

30'

N. 89°04'W.

333.73'

I.P. Pd.

30'

DAWN STREET 60'

30'

30'

PLAT OF SURVEY FOR ARTHUR W. WOOTTON
SUB-LOT NO. 8 THE WILLIAM H. & MARIE A.

PABST SUBDIVISION VOL. 17 PG. 15-A PLATS

SECTION NO. 22 AVON TOWNSHIP

AVON CITY LORAIN COUNTY OHIO

GARY E. PENFOUND REG. SURVEYOR