
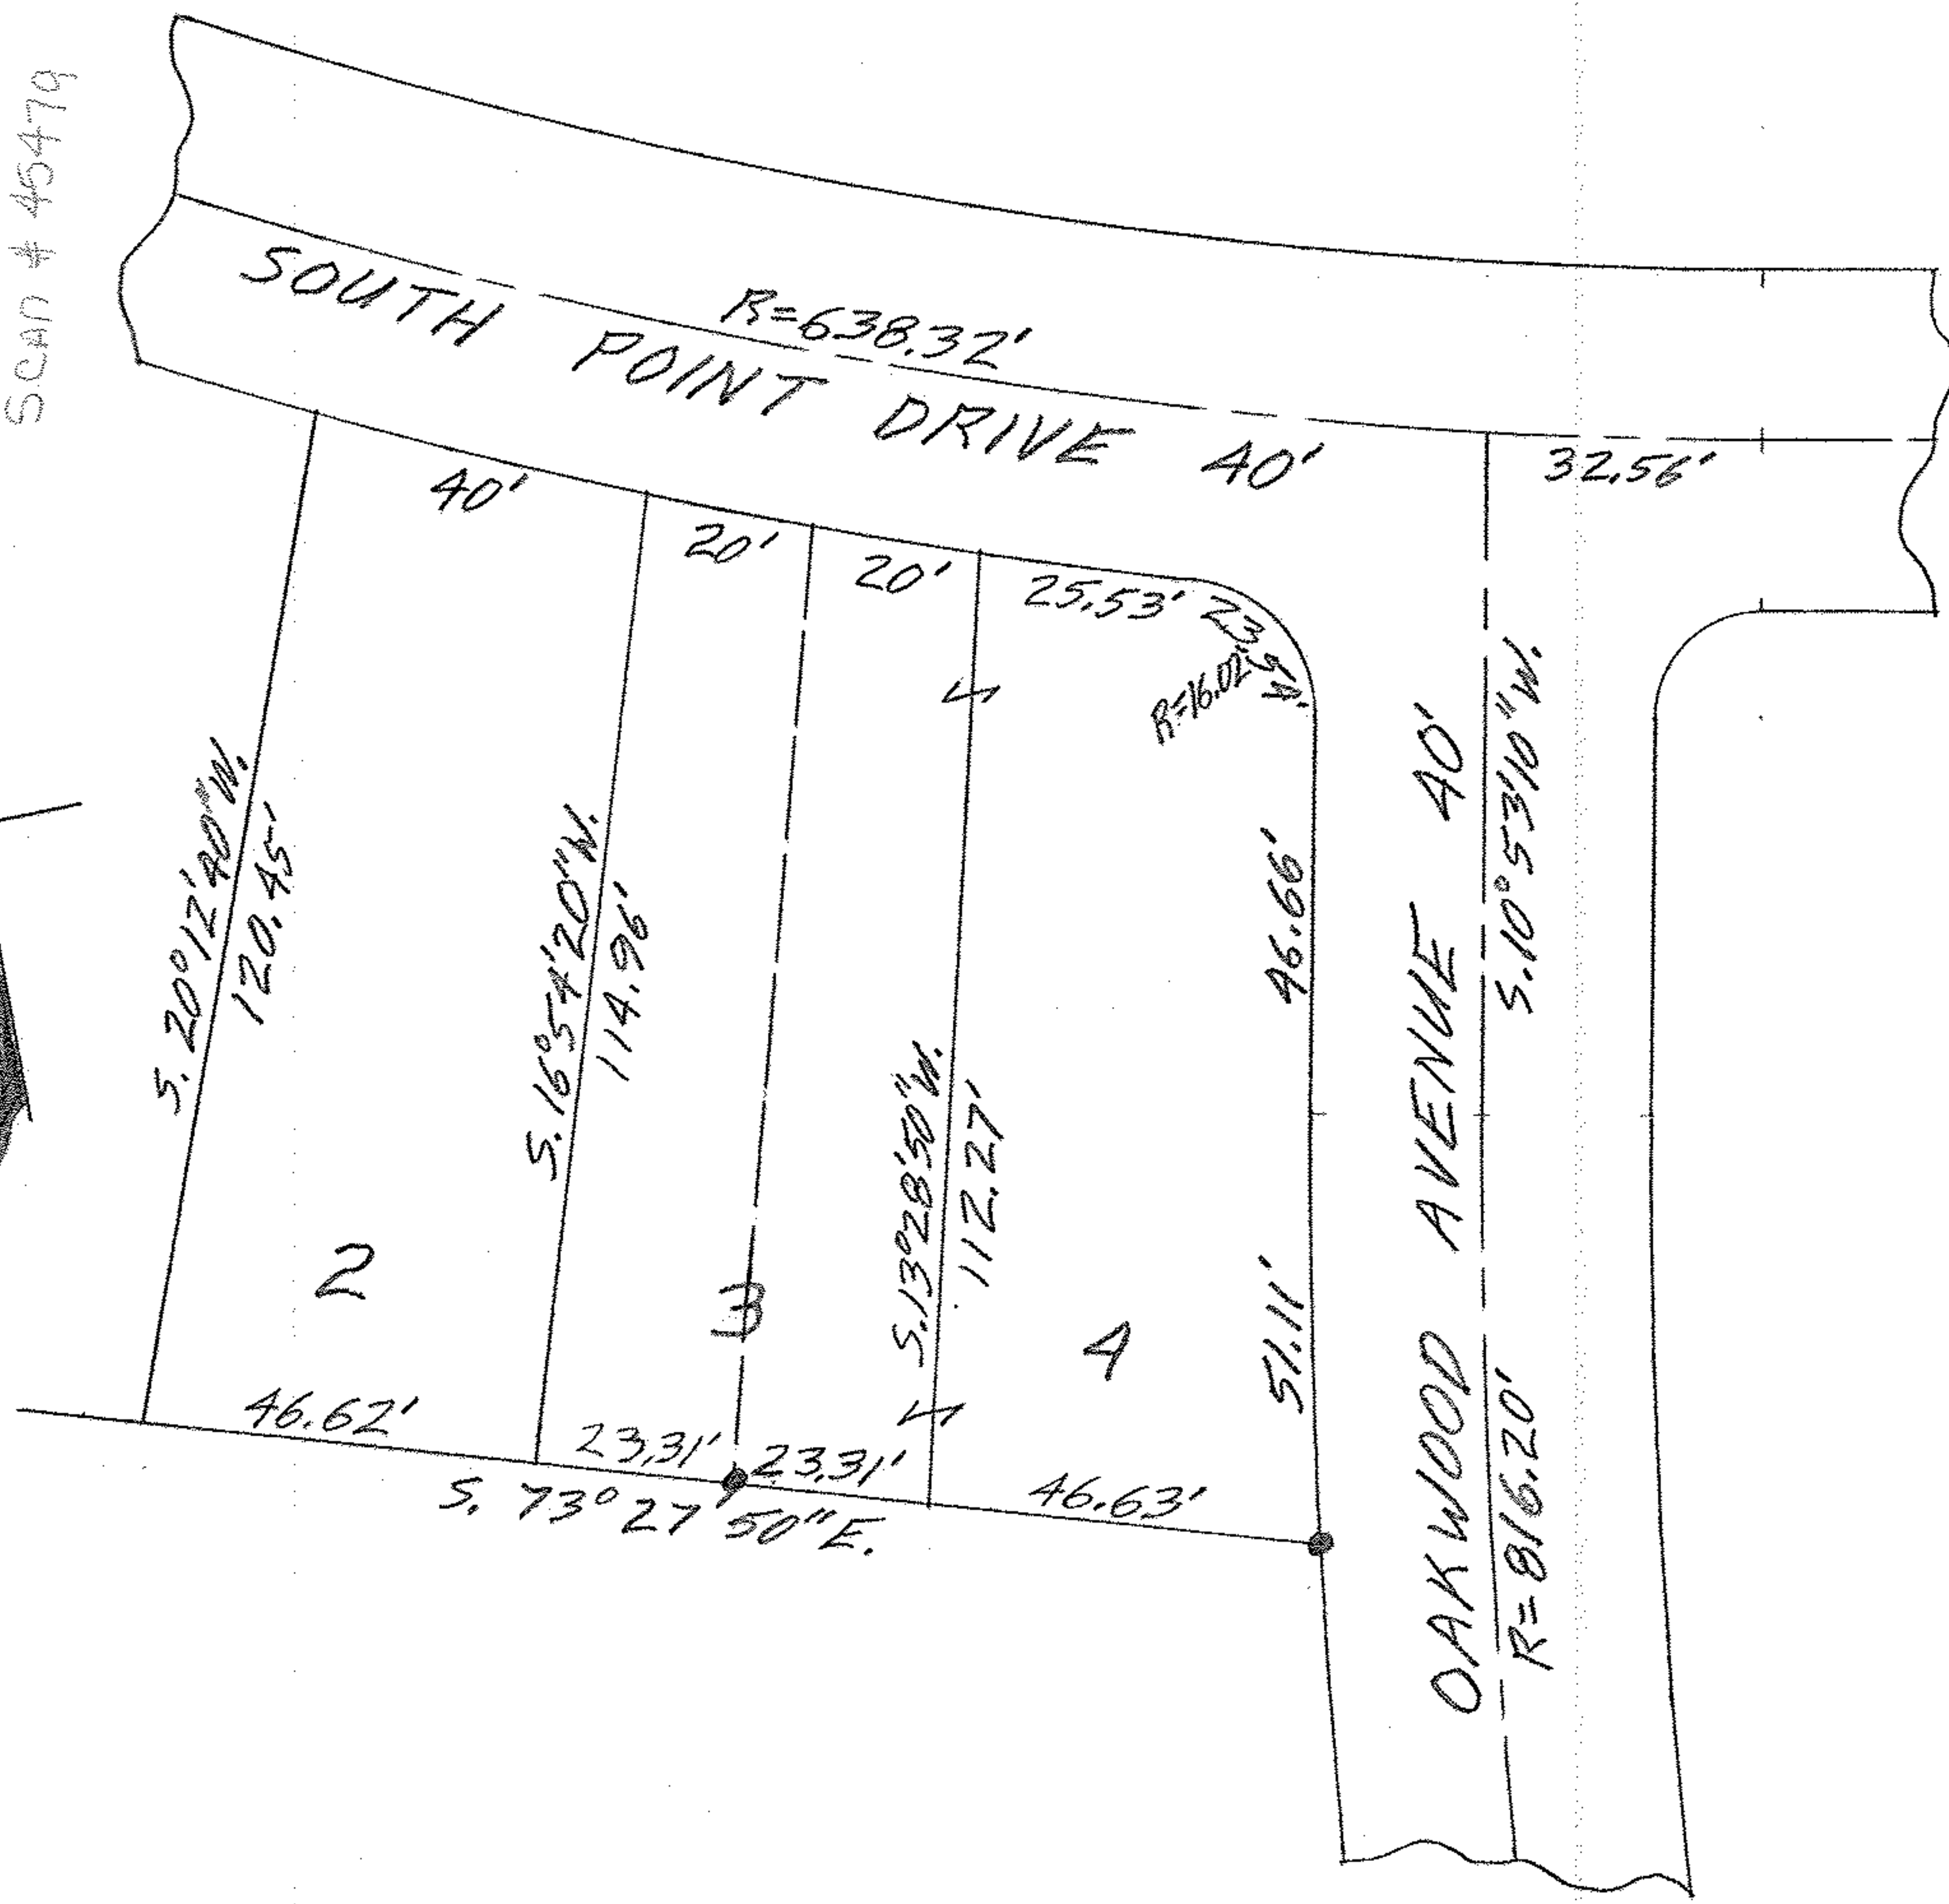


04-00-030-118-019.DWG
04-00-030-A
SCAN # 45479

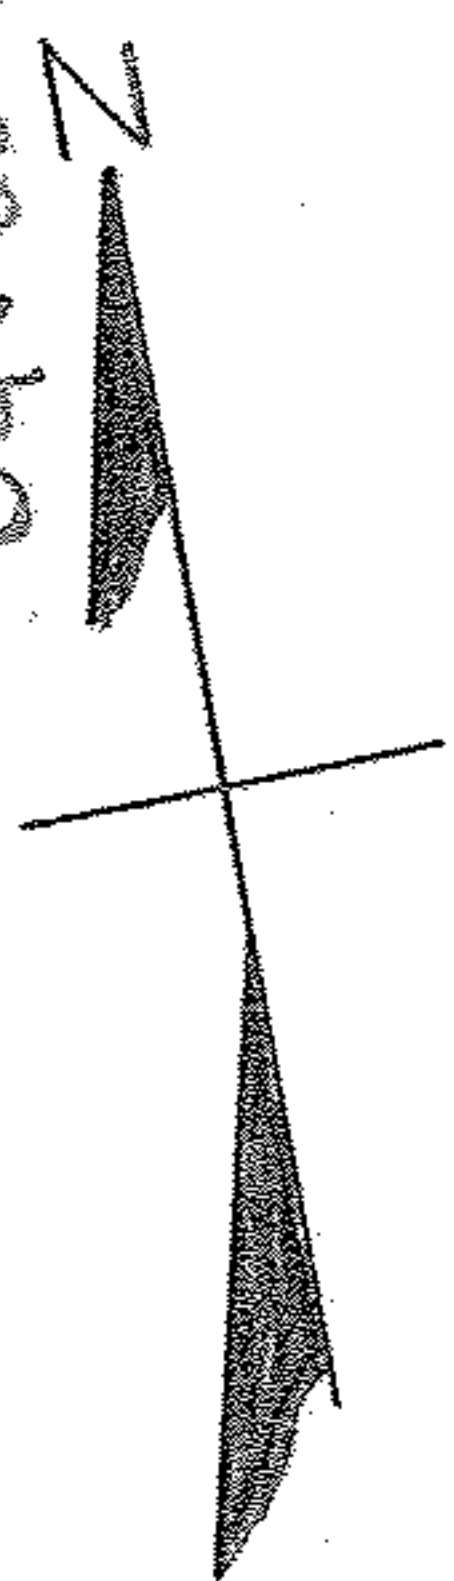

MAP OF SUB-LOT 4 AND EASTERLY ONE-HALF
OF SUB-LOT 3 - BLOCK 4 - AVON DOVER BEACH
VOL. 11 PG. 27 PLAT RECORDS
AVON LAKE CITY LORAIN COUNTY OHIO
SCALE: 1"=30' APRIL 14-1961 11:00 A.M.
Mary E. Penfound REG. SURVEYOR

Richard R. & Jayne E. Chester NW