

SOUTH DR. 40'

GROVE ROAD

97.17

18' Pavement

98.180

30'

N. 89°06'30"W.

113.93'

30'

30'

97.17

89°50'

98.60

N. 0°43'30"E.

101.08 at house about 140' East

SECTION NO. 30 - AVON TWP. - AVON LAKE CITY

PLOT PLAN FOR JOHN G. YOUNG

LORAIN COUNTY OHIO



3-060-00-10

SCALE: 1" = 30'

DEC. 23 - 1966

GARY E. Penfound

Reg. Surveyor No. 4457

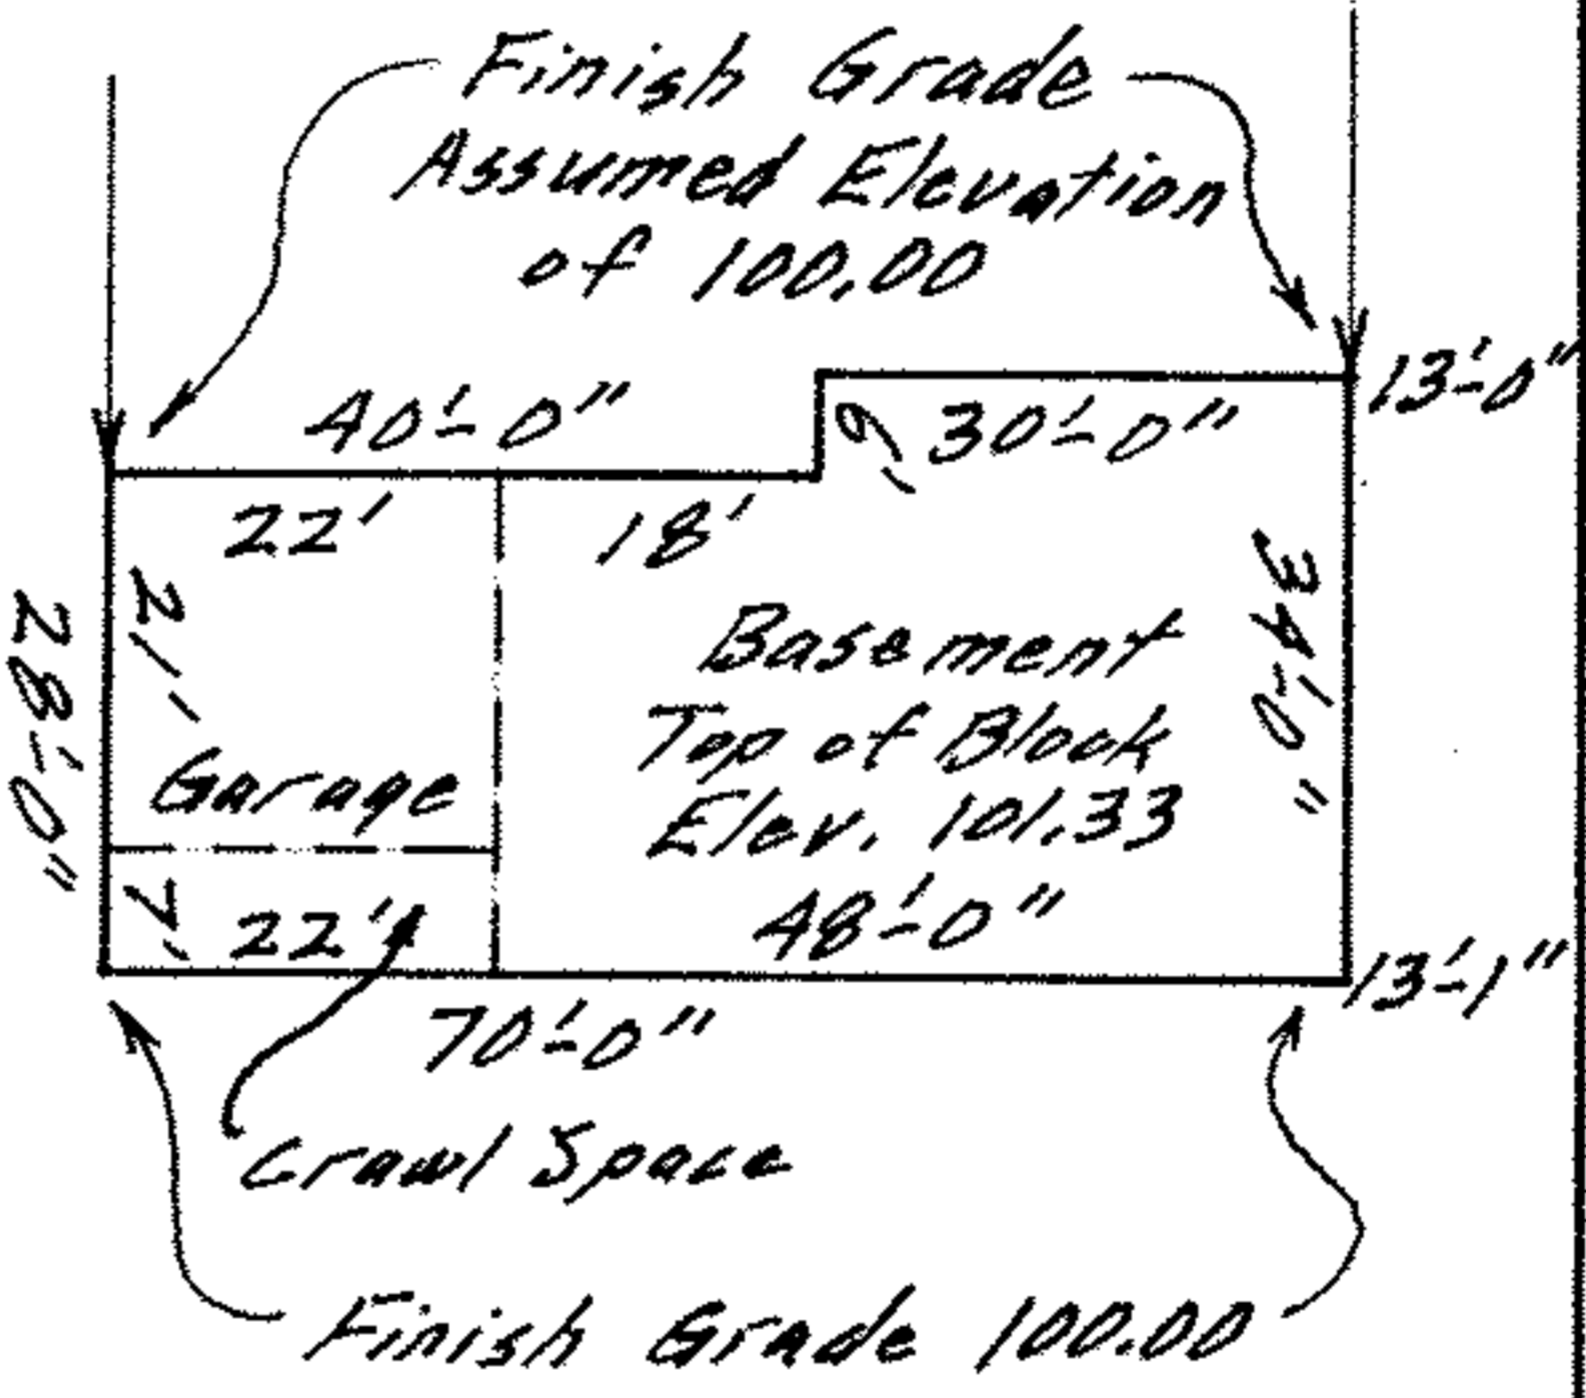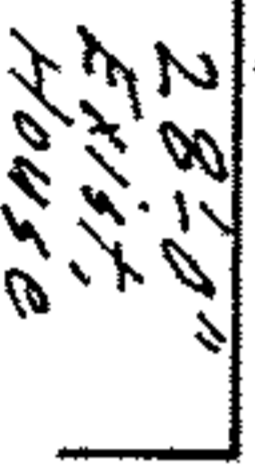

NOTES: • indicates iron pin set Sept 29-1966. ○ indicates point of observed elevation.

99.70

99.48

382.35'

382.35'

98.17

71'-10"

77'-10"

S. 0°43'30"W.

12'-3"

382.35'

S. 89°06'30"E. 113.93'

1.000 ACRE

18' Pavement

70'-0" Crawl Space

Finish Grade Assumed Elevation of 100.00

Finish Grade 100.00

Basement Top of Block Elev. 101.33

