
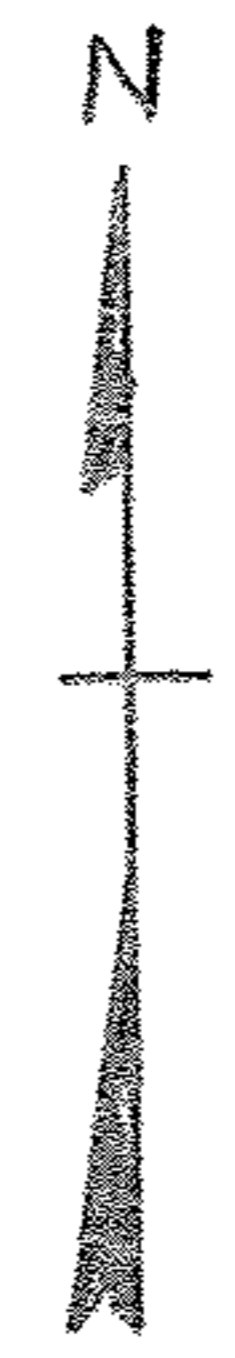


TENNEY ST. 50 FT.

Record 619.00' Measured 627.44' S. 88° 52' E.

Note: Excess pro-rated and added to all Parcels.

108.46 Meas. 51.69 51.70

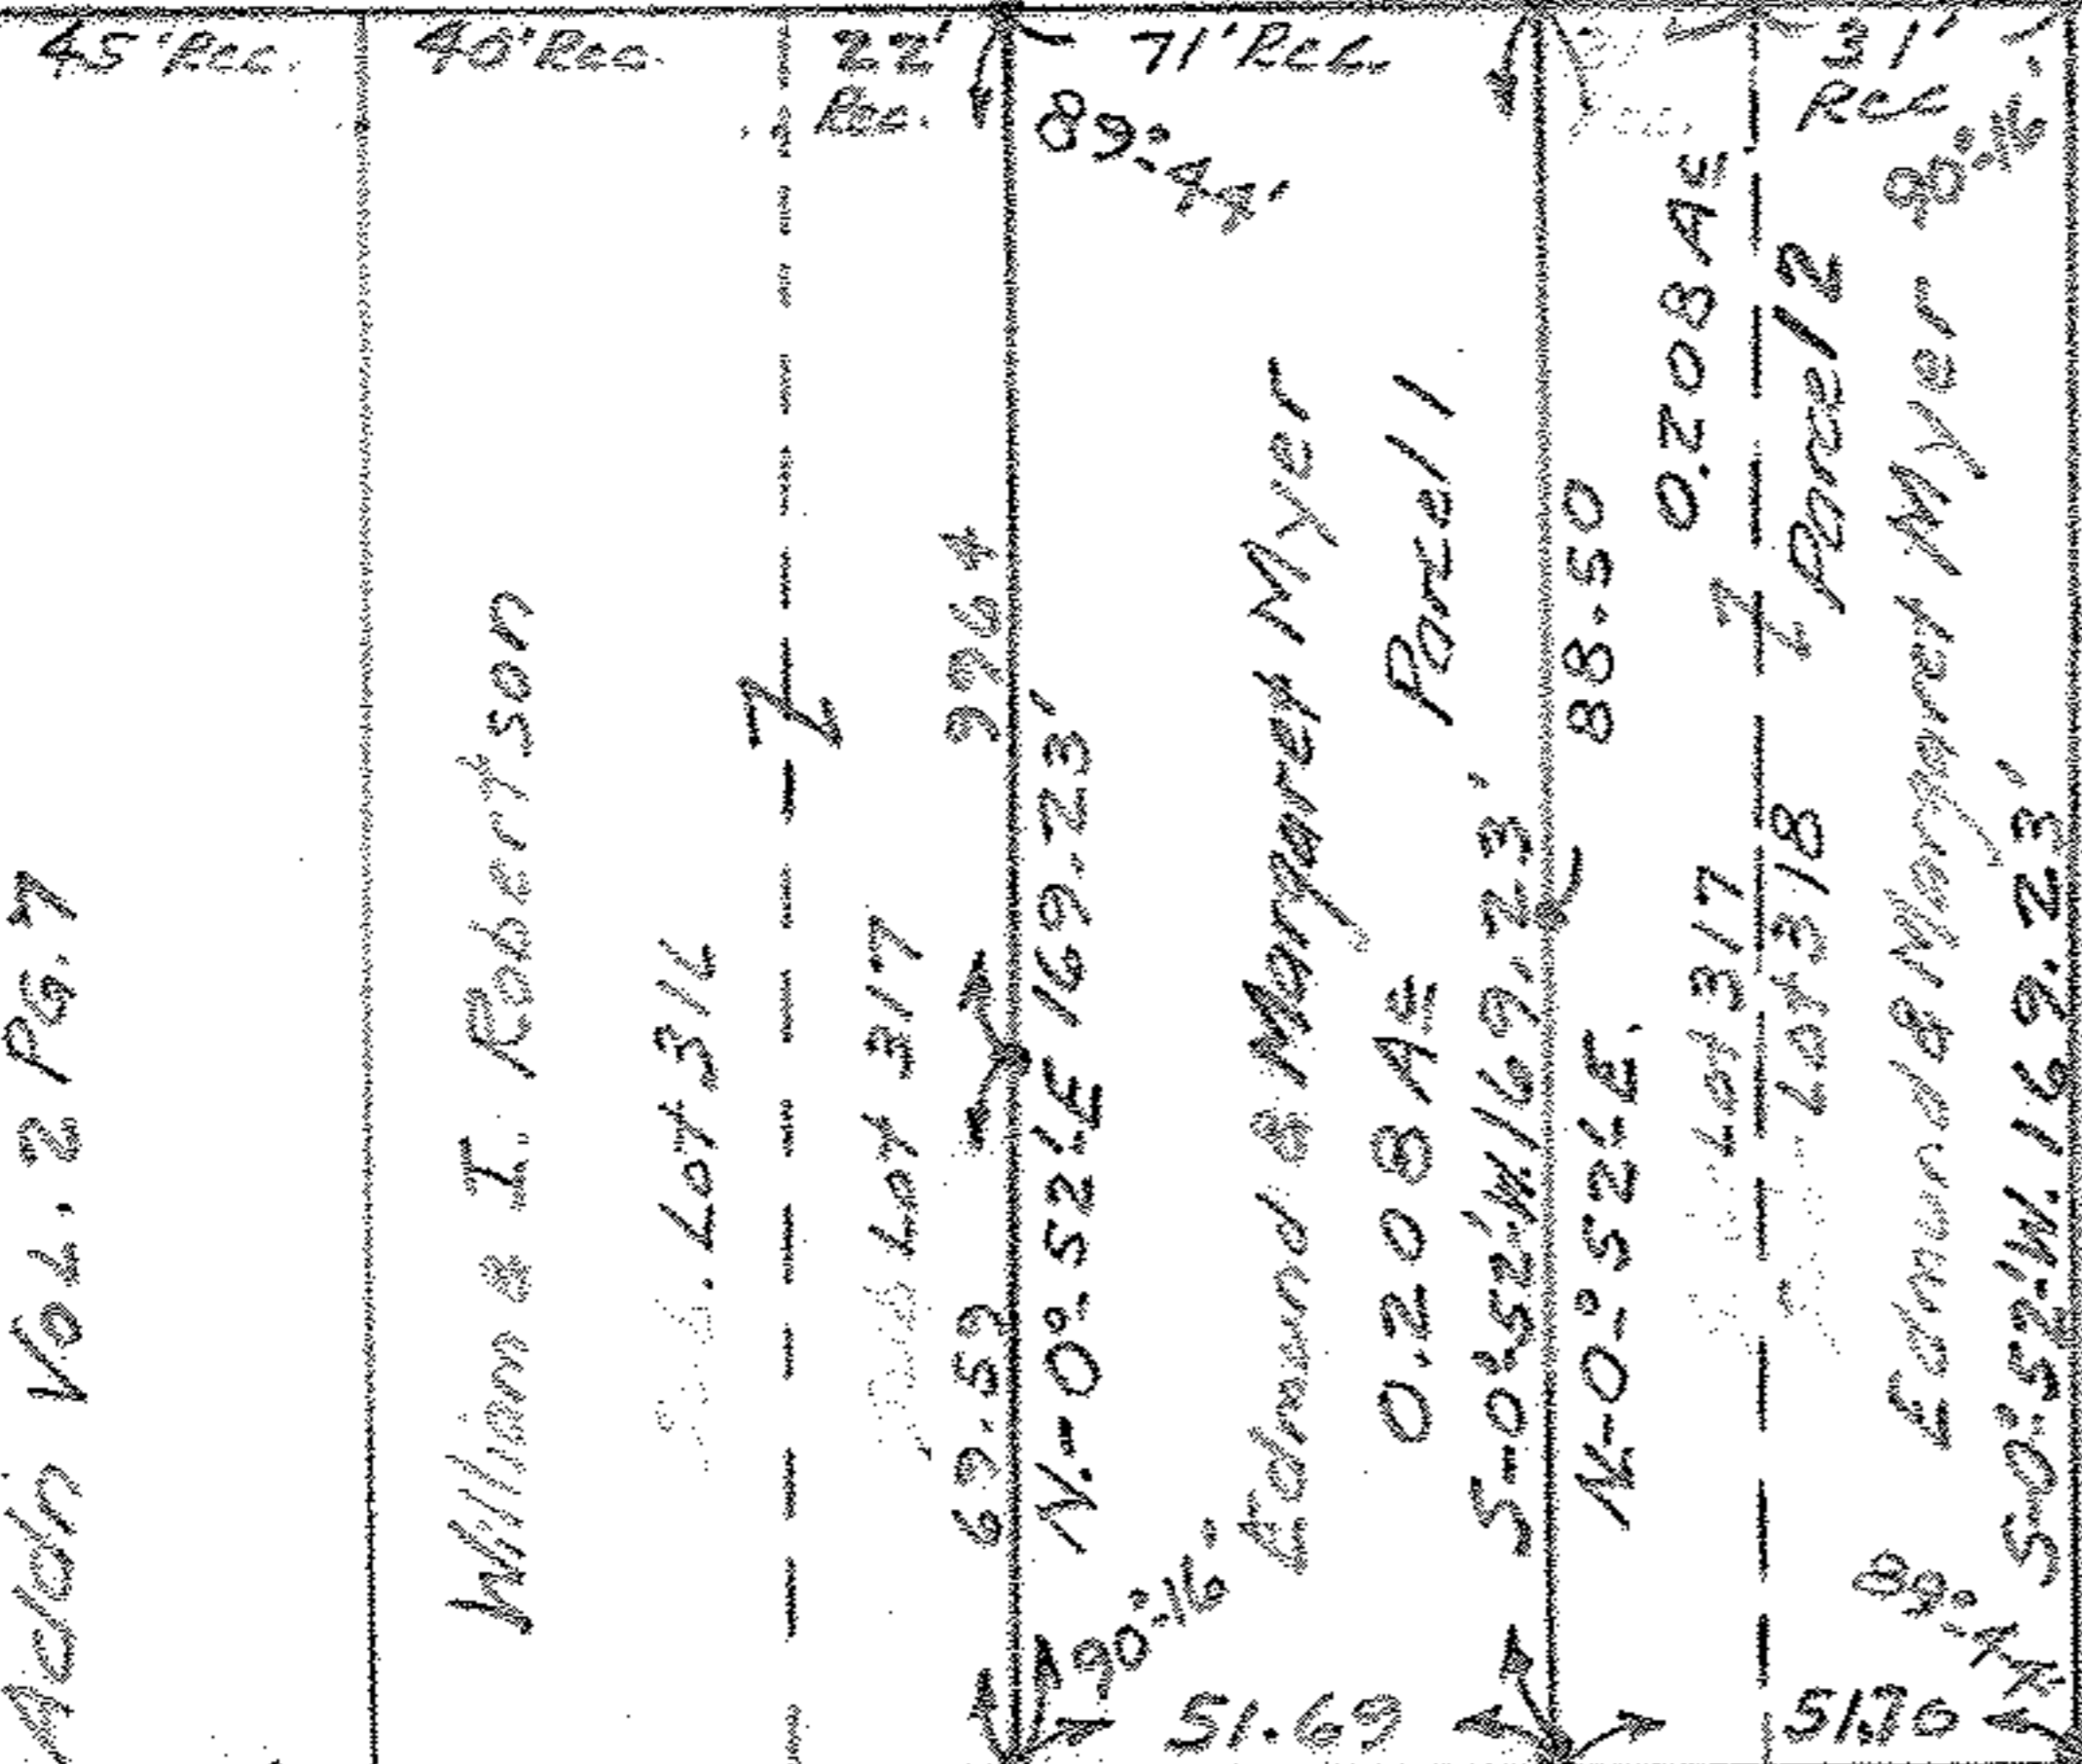

Anthony & Sophia A. Fuhrman

Parcel Lot 318

Parcel Lot 319

Occupation fence line

Parcel Lot 324

Parcel Lot 323

The American Specialty Co

M. Seely's Addn Vol. 2 Pg. 7

William & I. Robertson

Parcel Lot 316

Parcel Lot 316

Elizabeth Brown et al.

Occupation line of westerly line of Hazel St.

HAZEL ST. 50 FT.

MAP OF SURVEY FOR
 EDMUND & MARGARET MEYER
 OL. 24 VILLAGE OF AMHERST.
 LOTS 317-318 M. SEELY'S ADDN
 VOLUME 2 PAGE 7
 LORAIN COUNTY OHIO
 Scale 1" = 50 FT. OCT. 20-1951
 C. E. Penfound Registered Surveyor.

Harris Hrs Addn Vol. 2 Pg. 3