
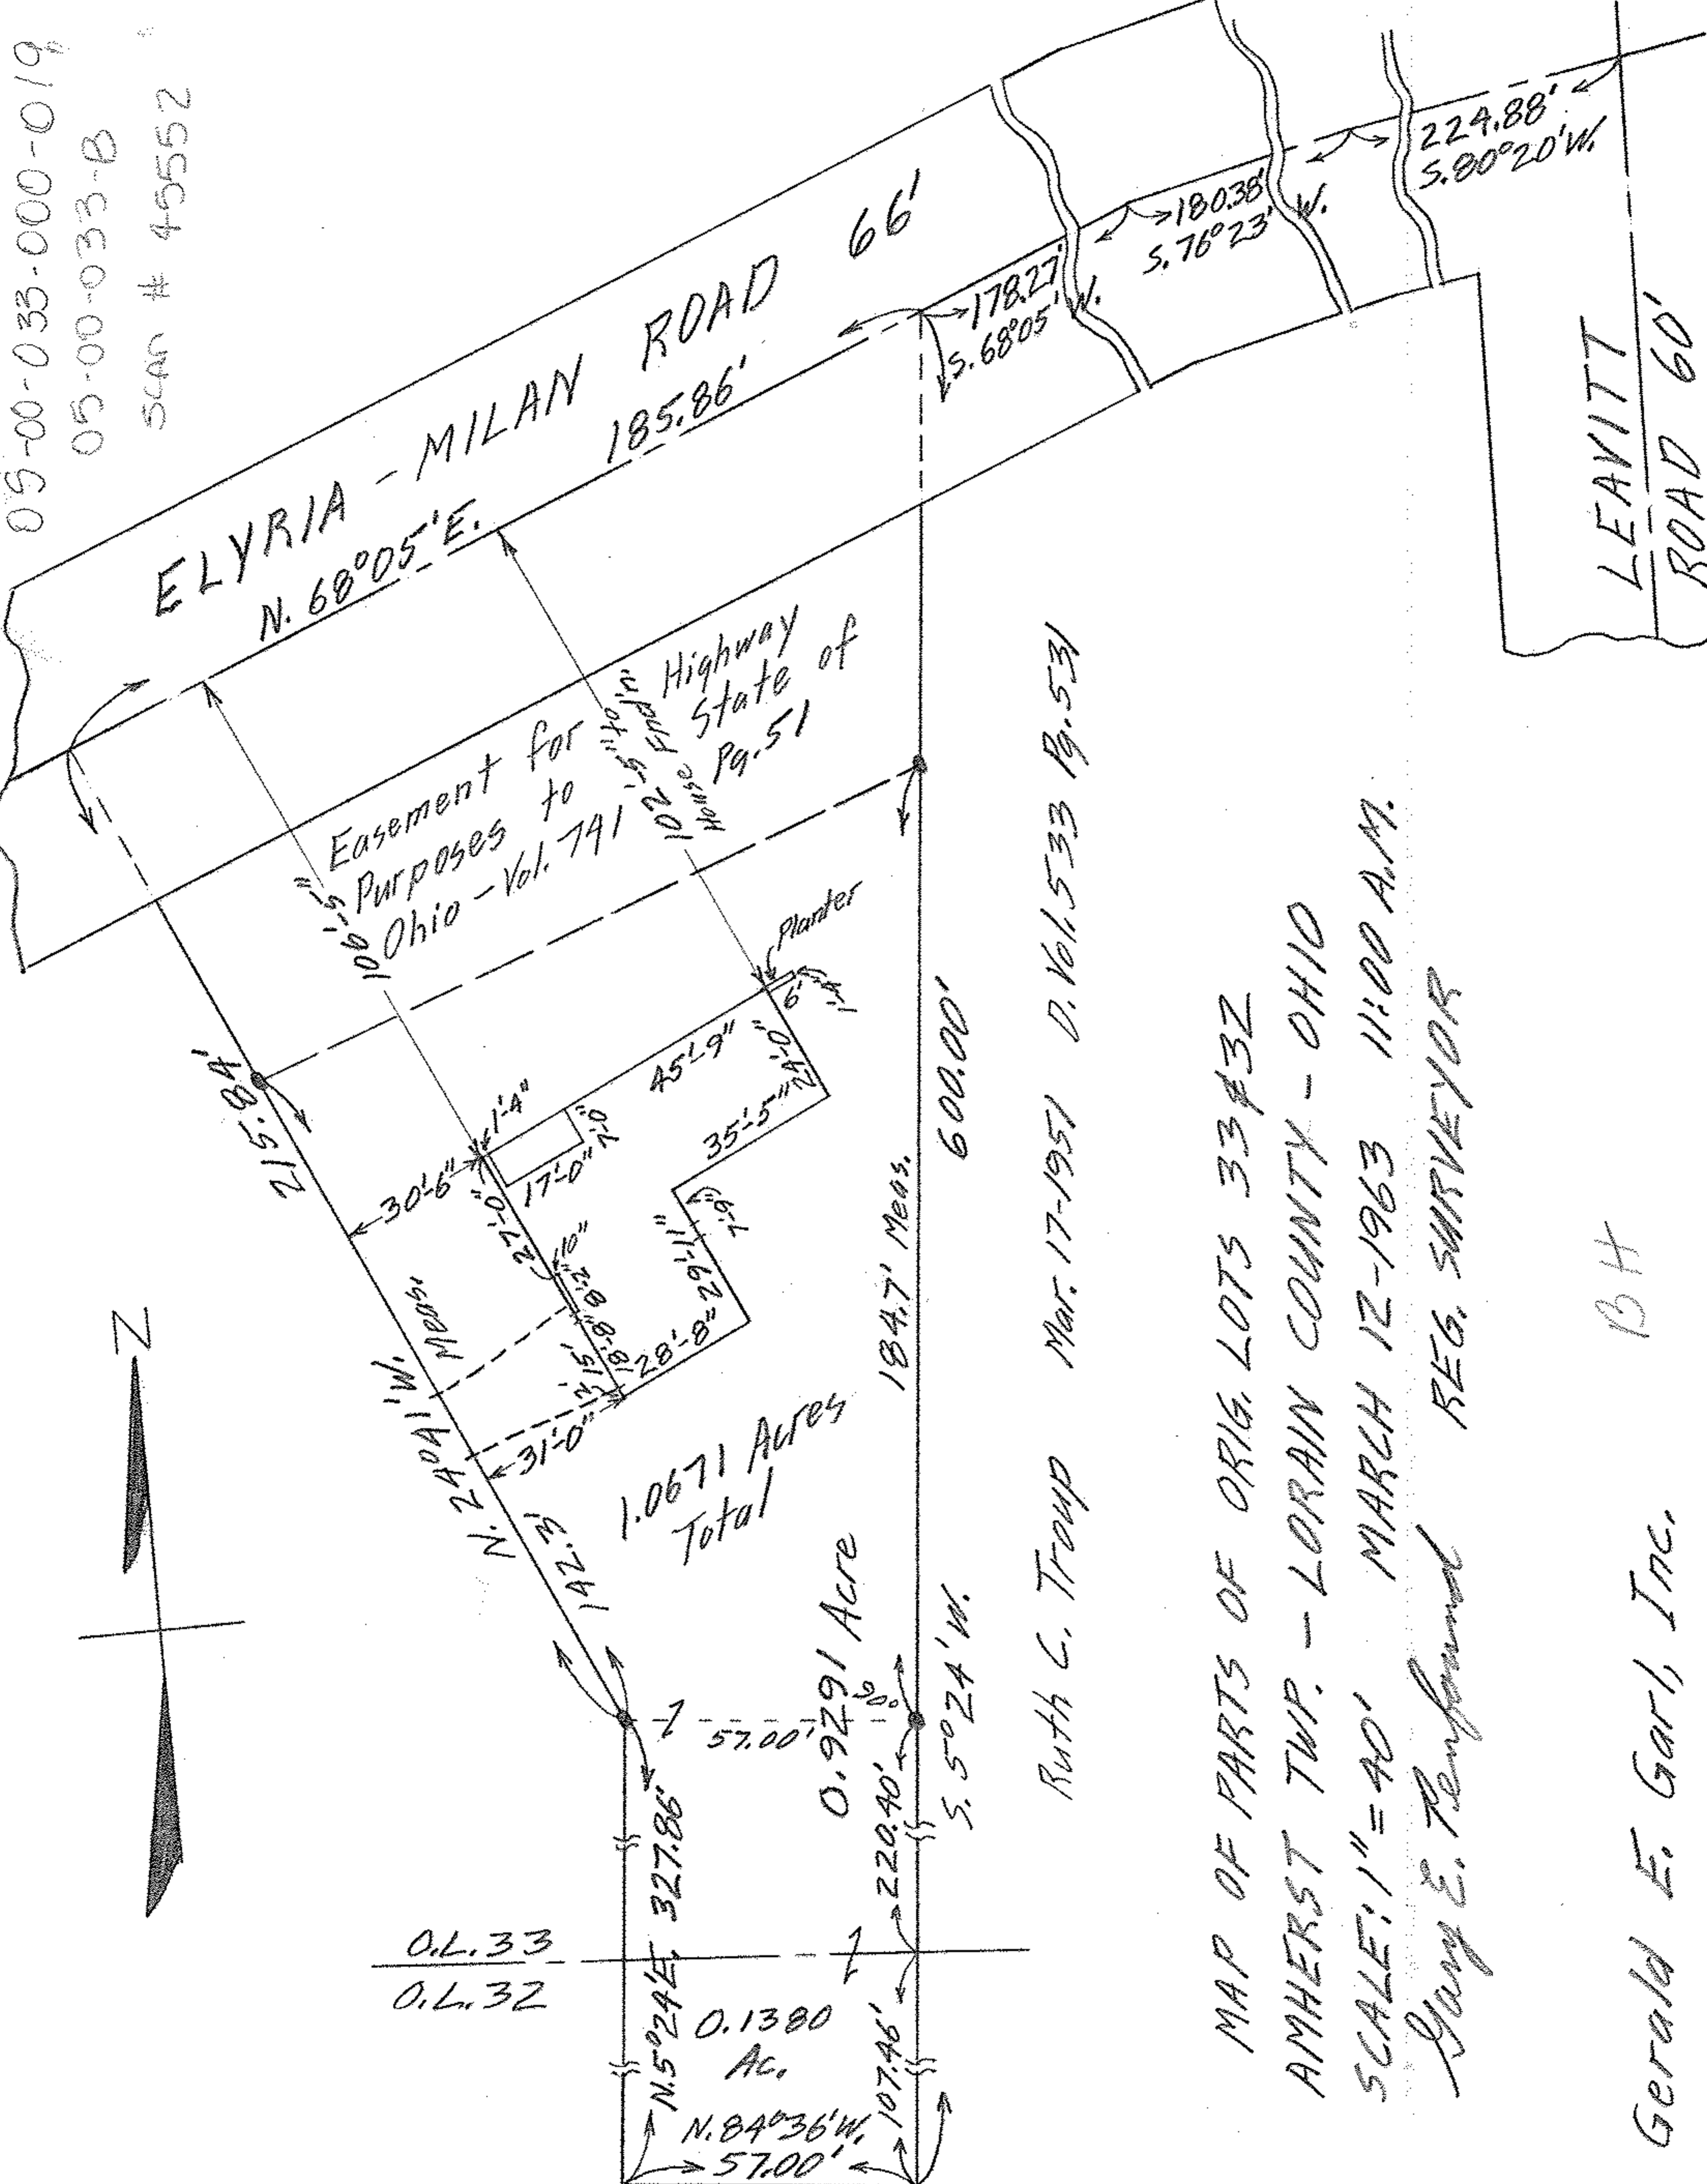


05-00-033-000-019
 05-00-033-B
 SCAN # 45552

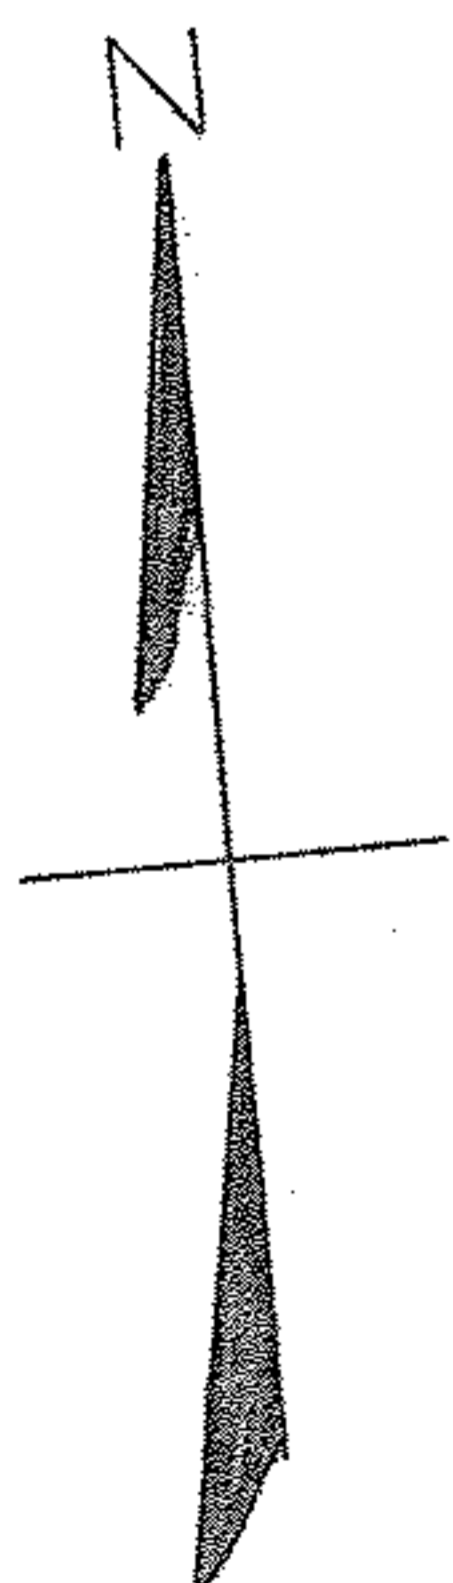

Ruth C. Troup Mar. 17-1951 D. Vol. 533 Pg. 531

MAP OF PARTS OF ORIG. LOTS 33 & 32
 AMHERST TWP. - LORAIN COUNTY - OHIO
 SCALE: 1" = 40' MARCH 12-1963 11:00 A.M.

Gary E. Penfound REG. SURVEYOR

Gerald E. Garb, Inc. BH