


WILLIAMSBURG DR.

COOPER-FOSTER PARK ROAD

05-00-041-B 05-00-041-110.058  
SCAN # 45577

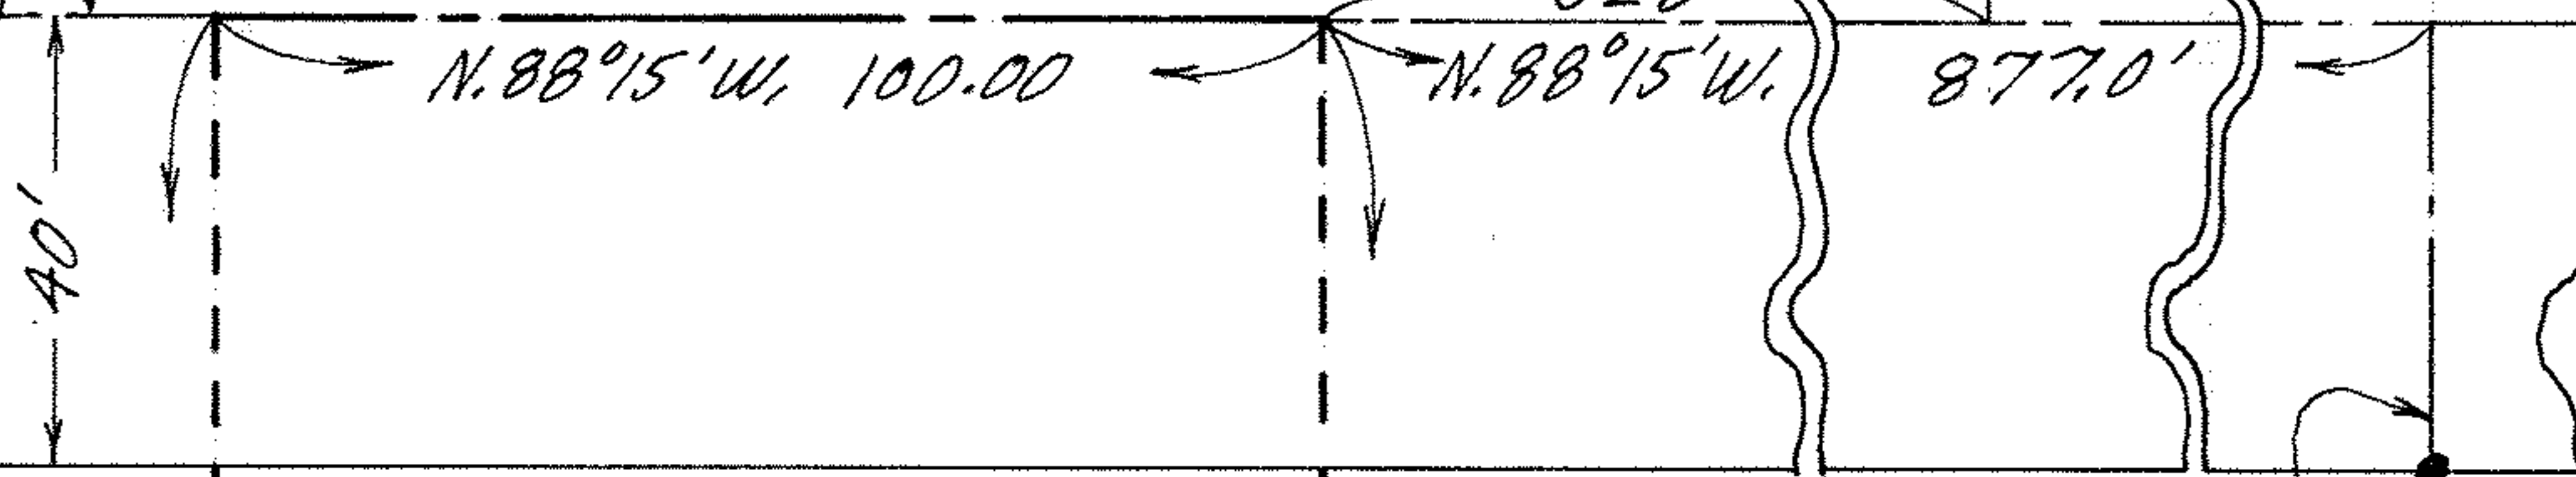

290.00'


5.1° 45' W.

Vacant Building Site  
0.665 ACRE

290.00'

N. 1° 45' E.

S. 88°15' E. 100.00'

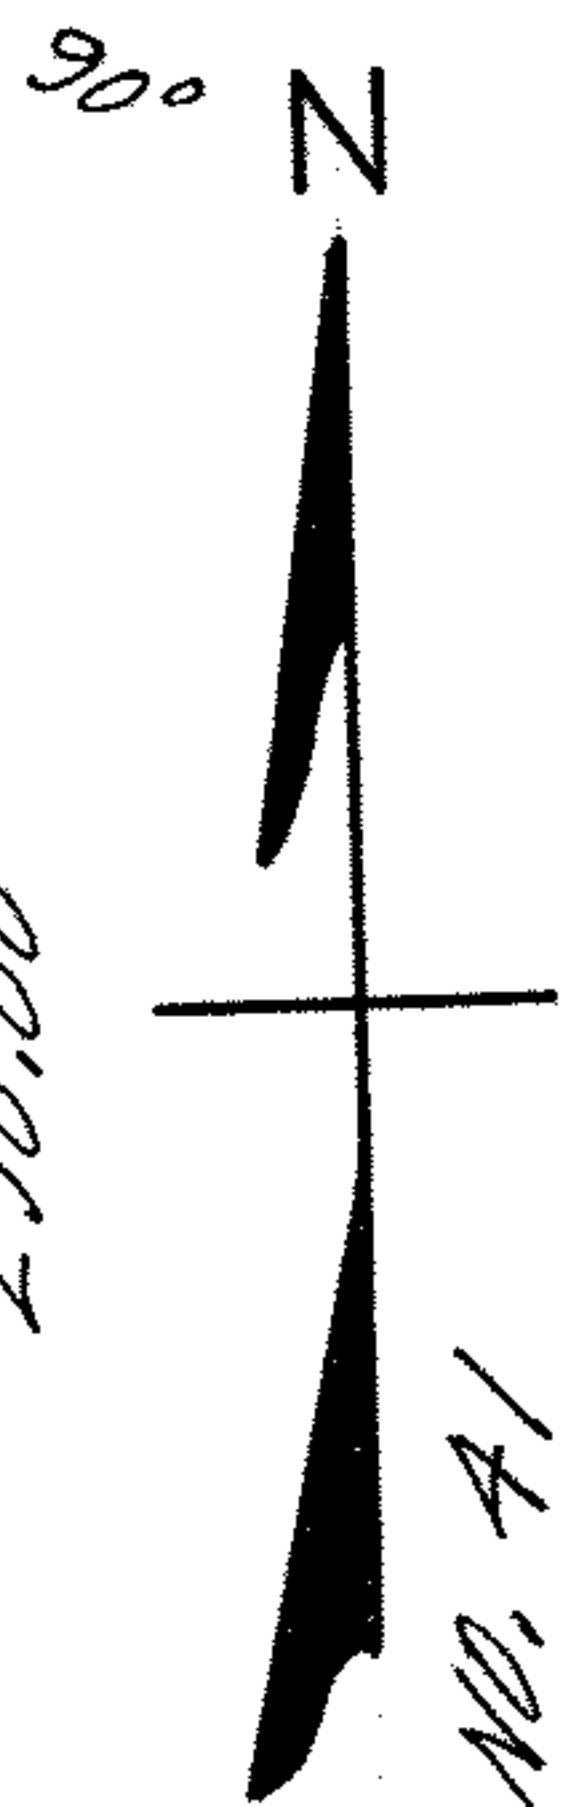

MAP OF PART OF ORIGINAL LOT NO. 41  
AMHERST TOWNSHIP - AMHERST CITY  
LORAIN COUNTY OHIO

SCALE: 1"=30' OCT. 29-1970 9:00 A.M.

NOTE: There are no encroachments on this property.

Gary E. Penfound REG. SURVEYOR NO. 9457

Easterly line  
ORIG. LOT 41

CITY TITLE Co. Order No. E-1352

Shaffer

1.P.