

13-10-018-000-005
13-A 006

SCM# 45599
IPS= Iron Pin Set
5/8" re-bar w/cap
stamped Carlson
IPF= Iron Pin Found
as noted



Plat of Survey Matt & Jennifer Tipple


Camden Twp. Tr. 10 O.L. 18
Lorain Co. State of Ohio

Carlson Surveys
Job: 1301-17R

Bearings are given to an assumed meridian and used to indicate angles only.
Basis of bearings is assumed.

02894

APPROVED
LORAIN CO.
MAP DEPT
DATE 1-25-11
PAGE 13-A
BY JHARTEN
11-02894

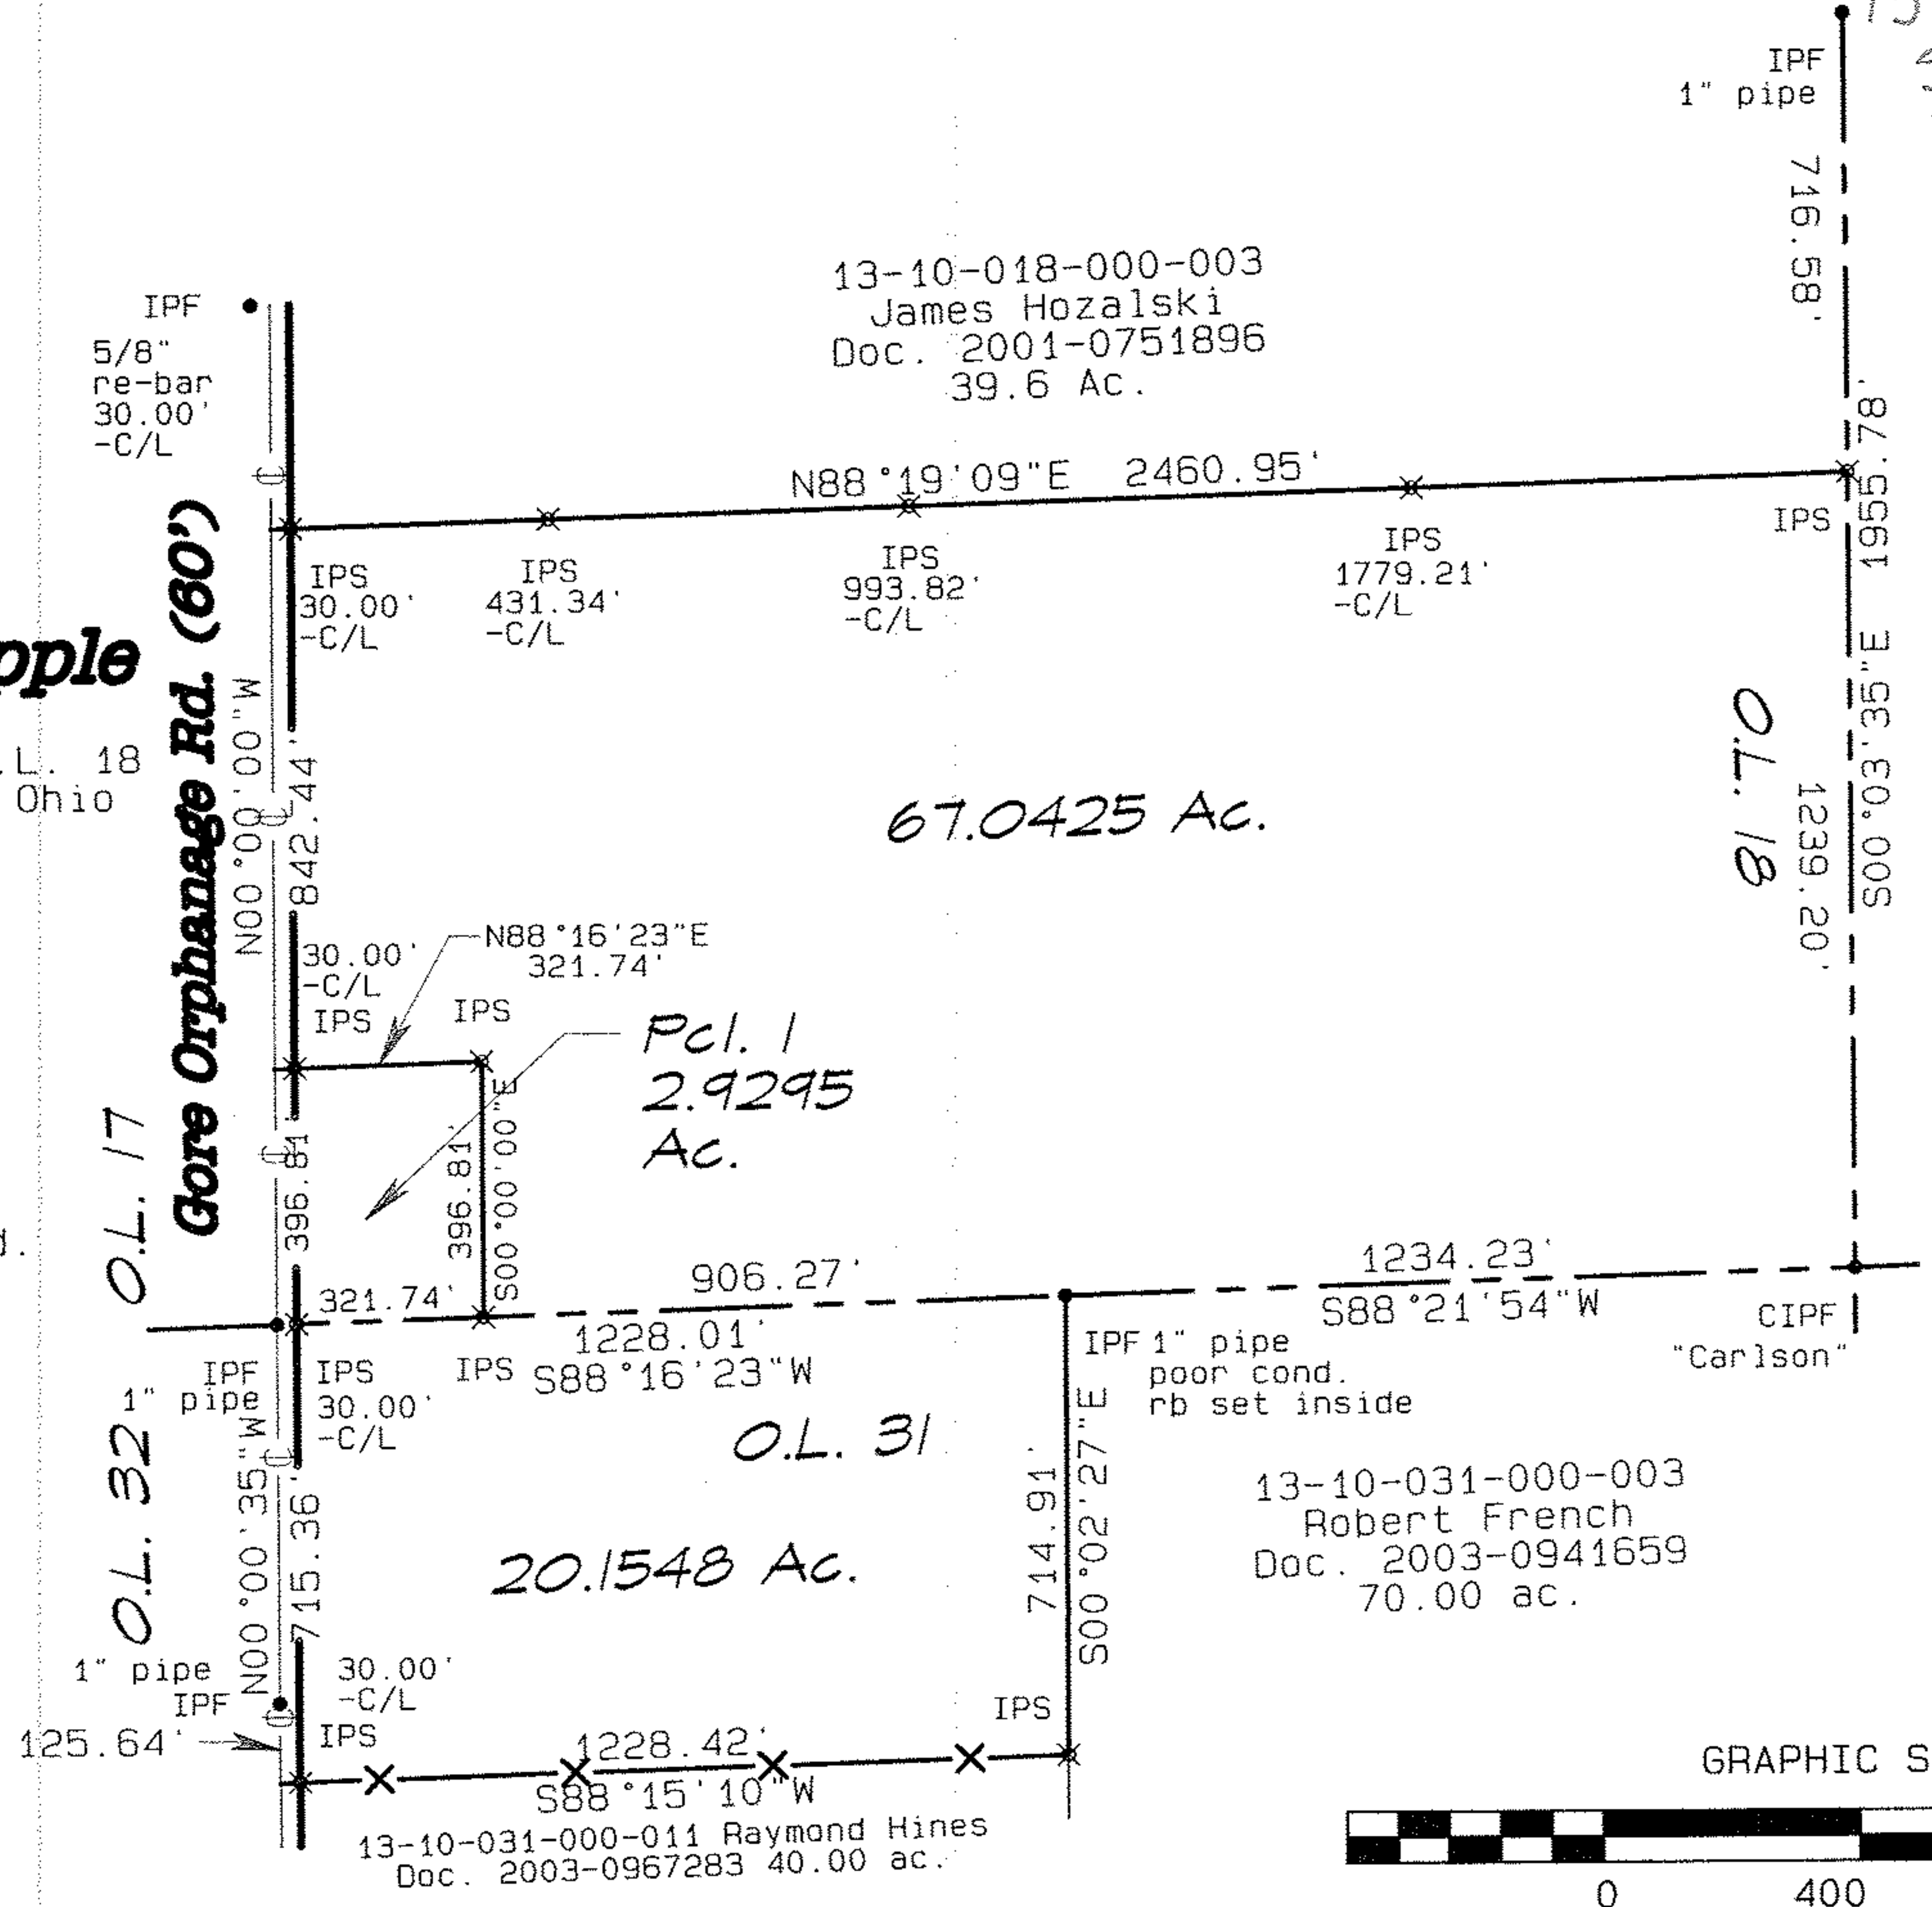

13-10-018-000-005
006

