


08-14-004-000-011

SCAN # 45002 8-B



08-14-004-000-001
Firelands Farms, Inc.
V. 953 P. 525
55.50 ac.

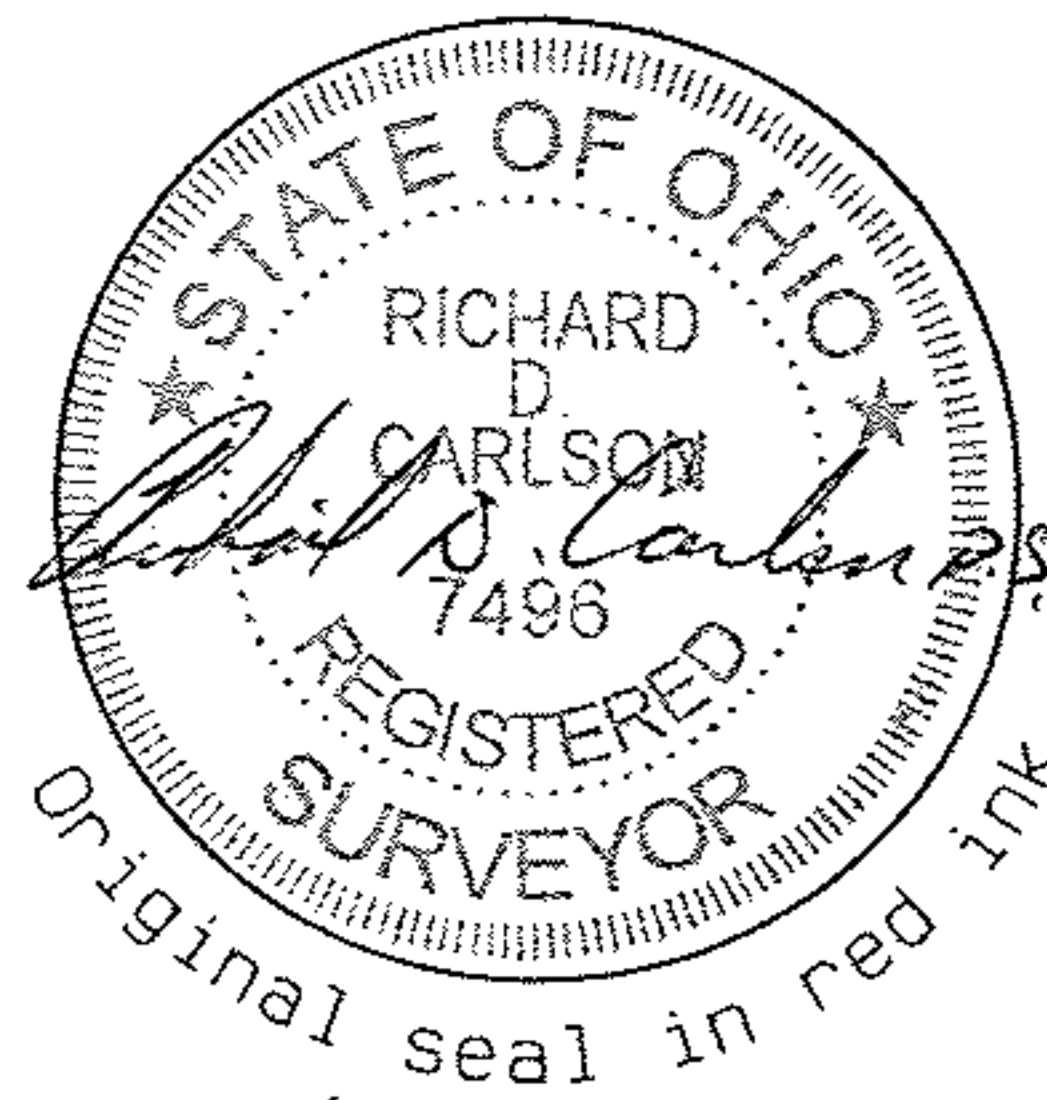

APPROVED
LORAIN CO.
MAP DEPT
DATE 2-10-11
PAGE 8-B
BY R. MAINES
#11-02897

Baird Rd. 60'

Garfield Rd.

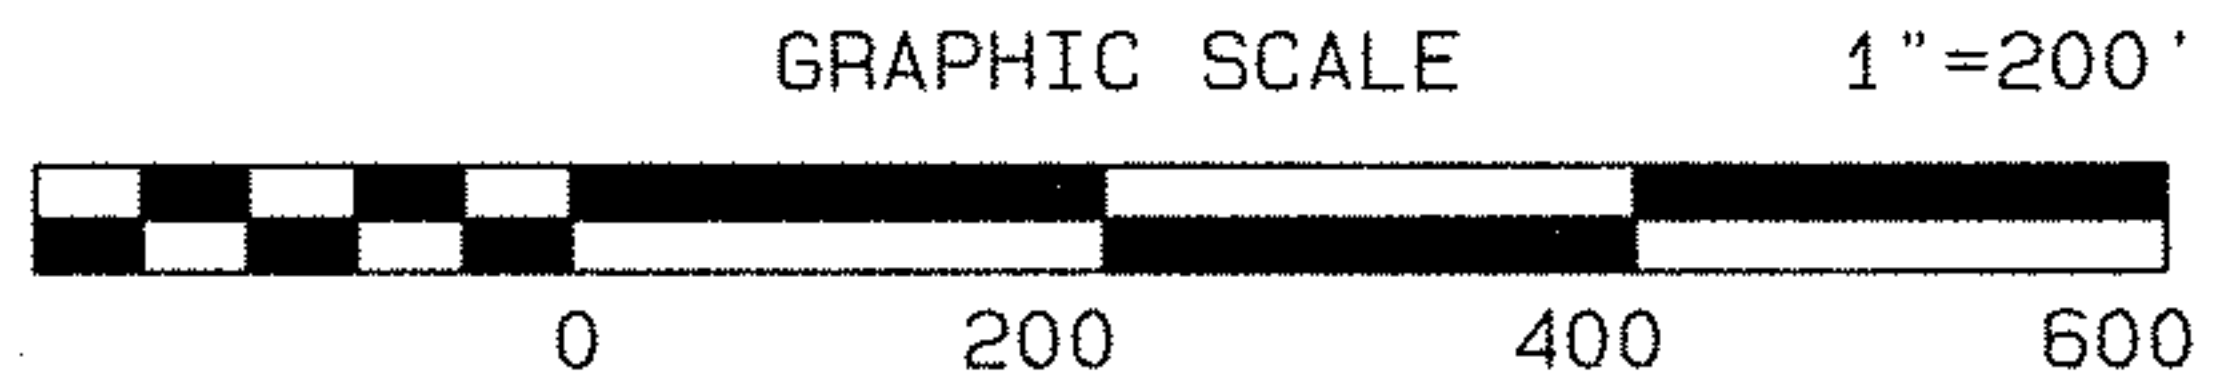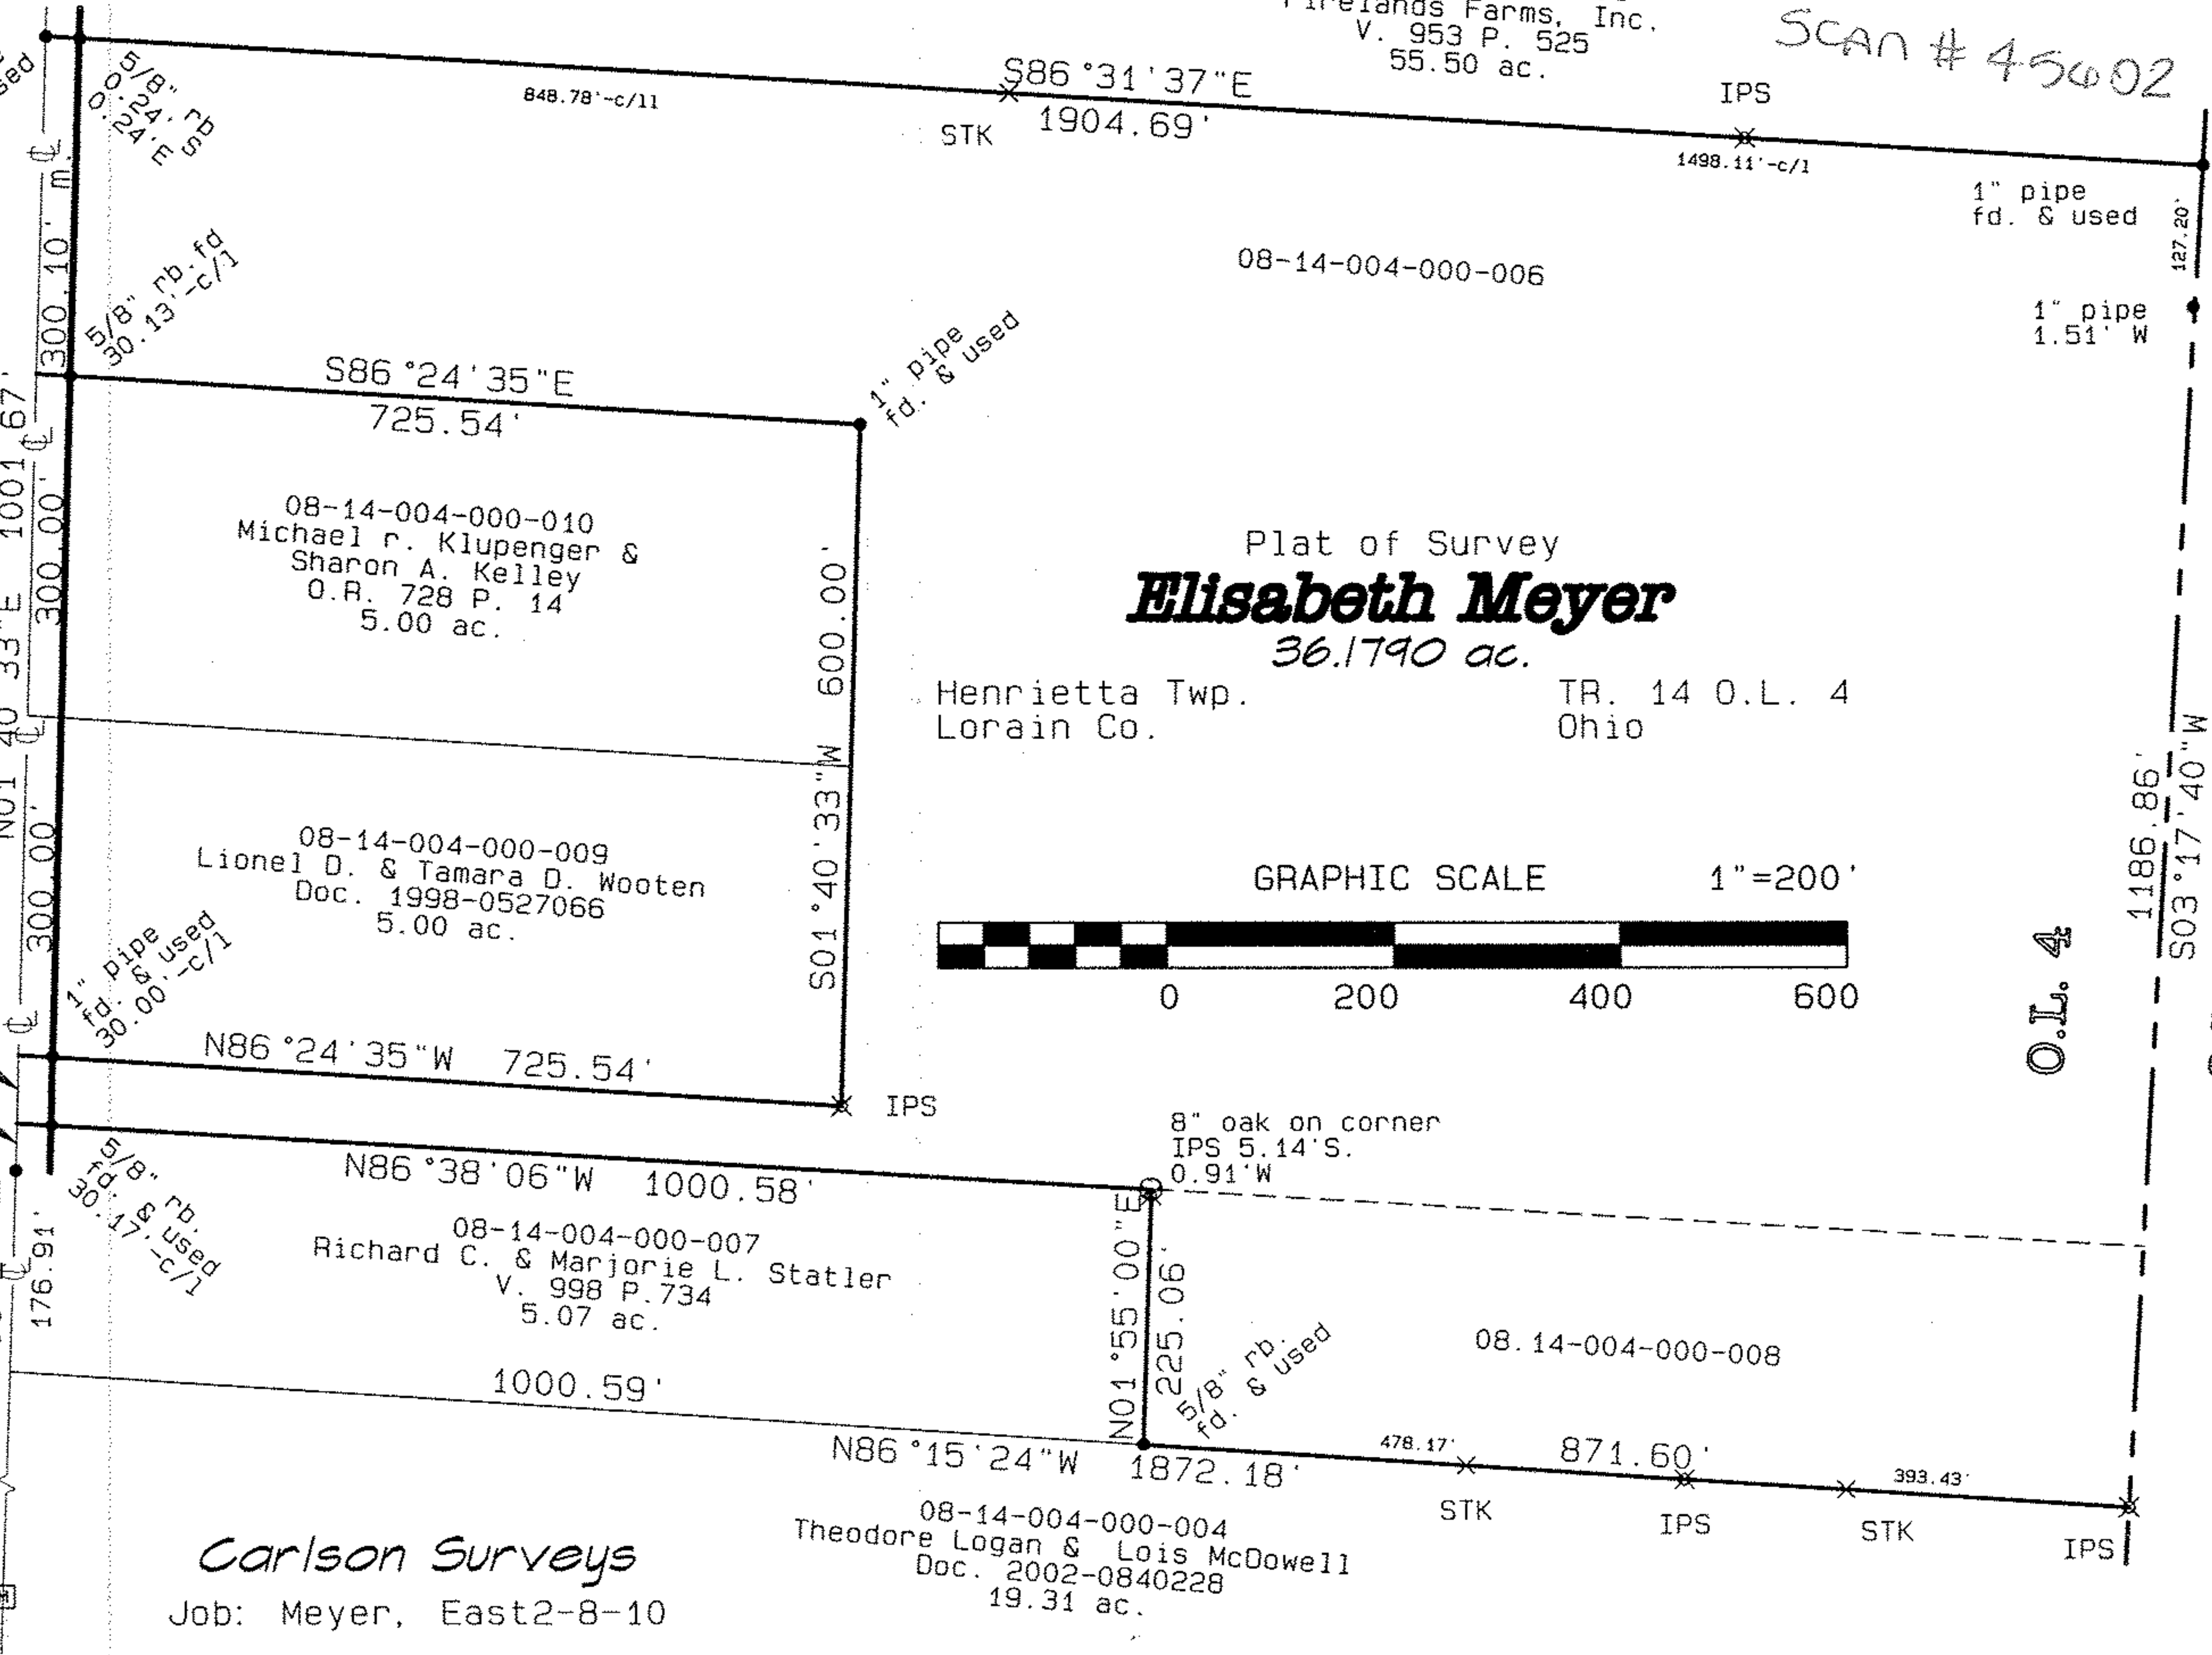

Carlson Surveys
Job: Meyer, East2-8-10

08-14-004-000-004
Theodore Logan & Lois McDowell
Doc. 2002-0840228
19.31 ac.

08-14-004-000-011