


08-14-004-000-006

SCAN# 45003

8-B


08-14-004-000-001
Firelands Farms, Inc.
V. 953 P. 525
55.50 ac.

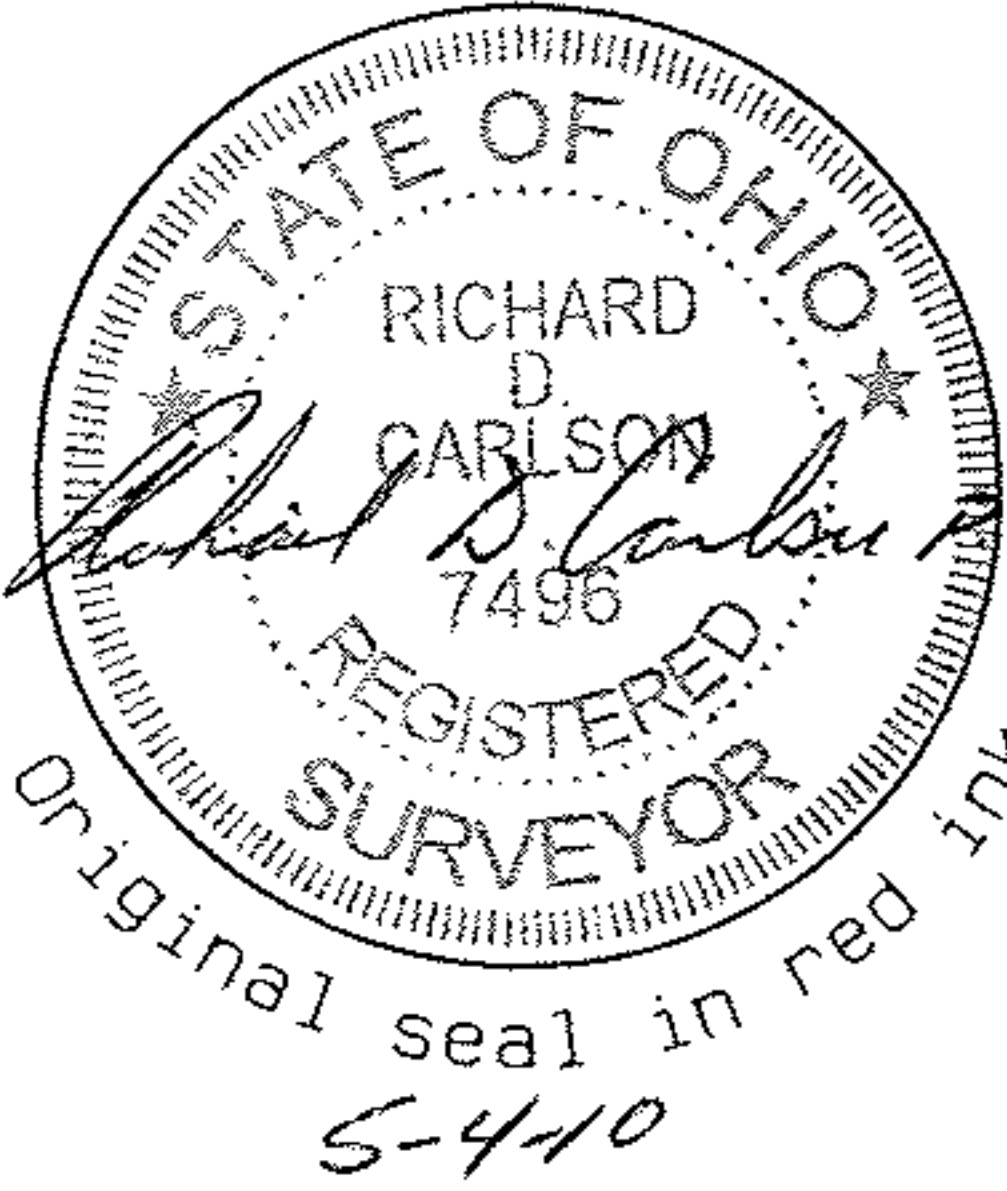

Baird Rd. 60'


60.03'
41.54'
3/4" pipe
fd. & used

Garfield Rd.

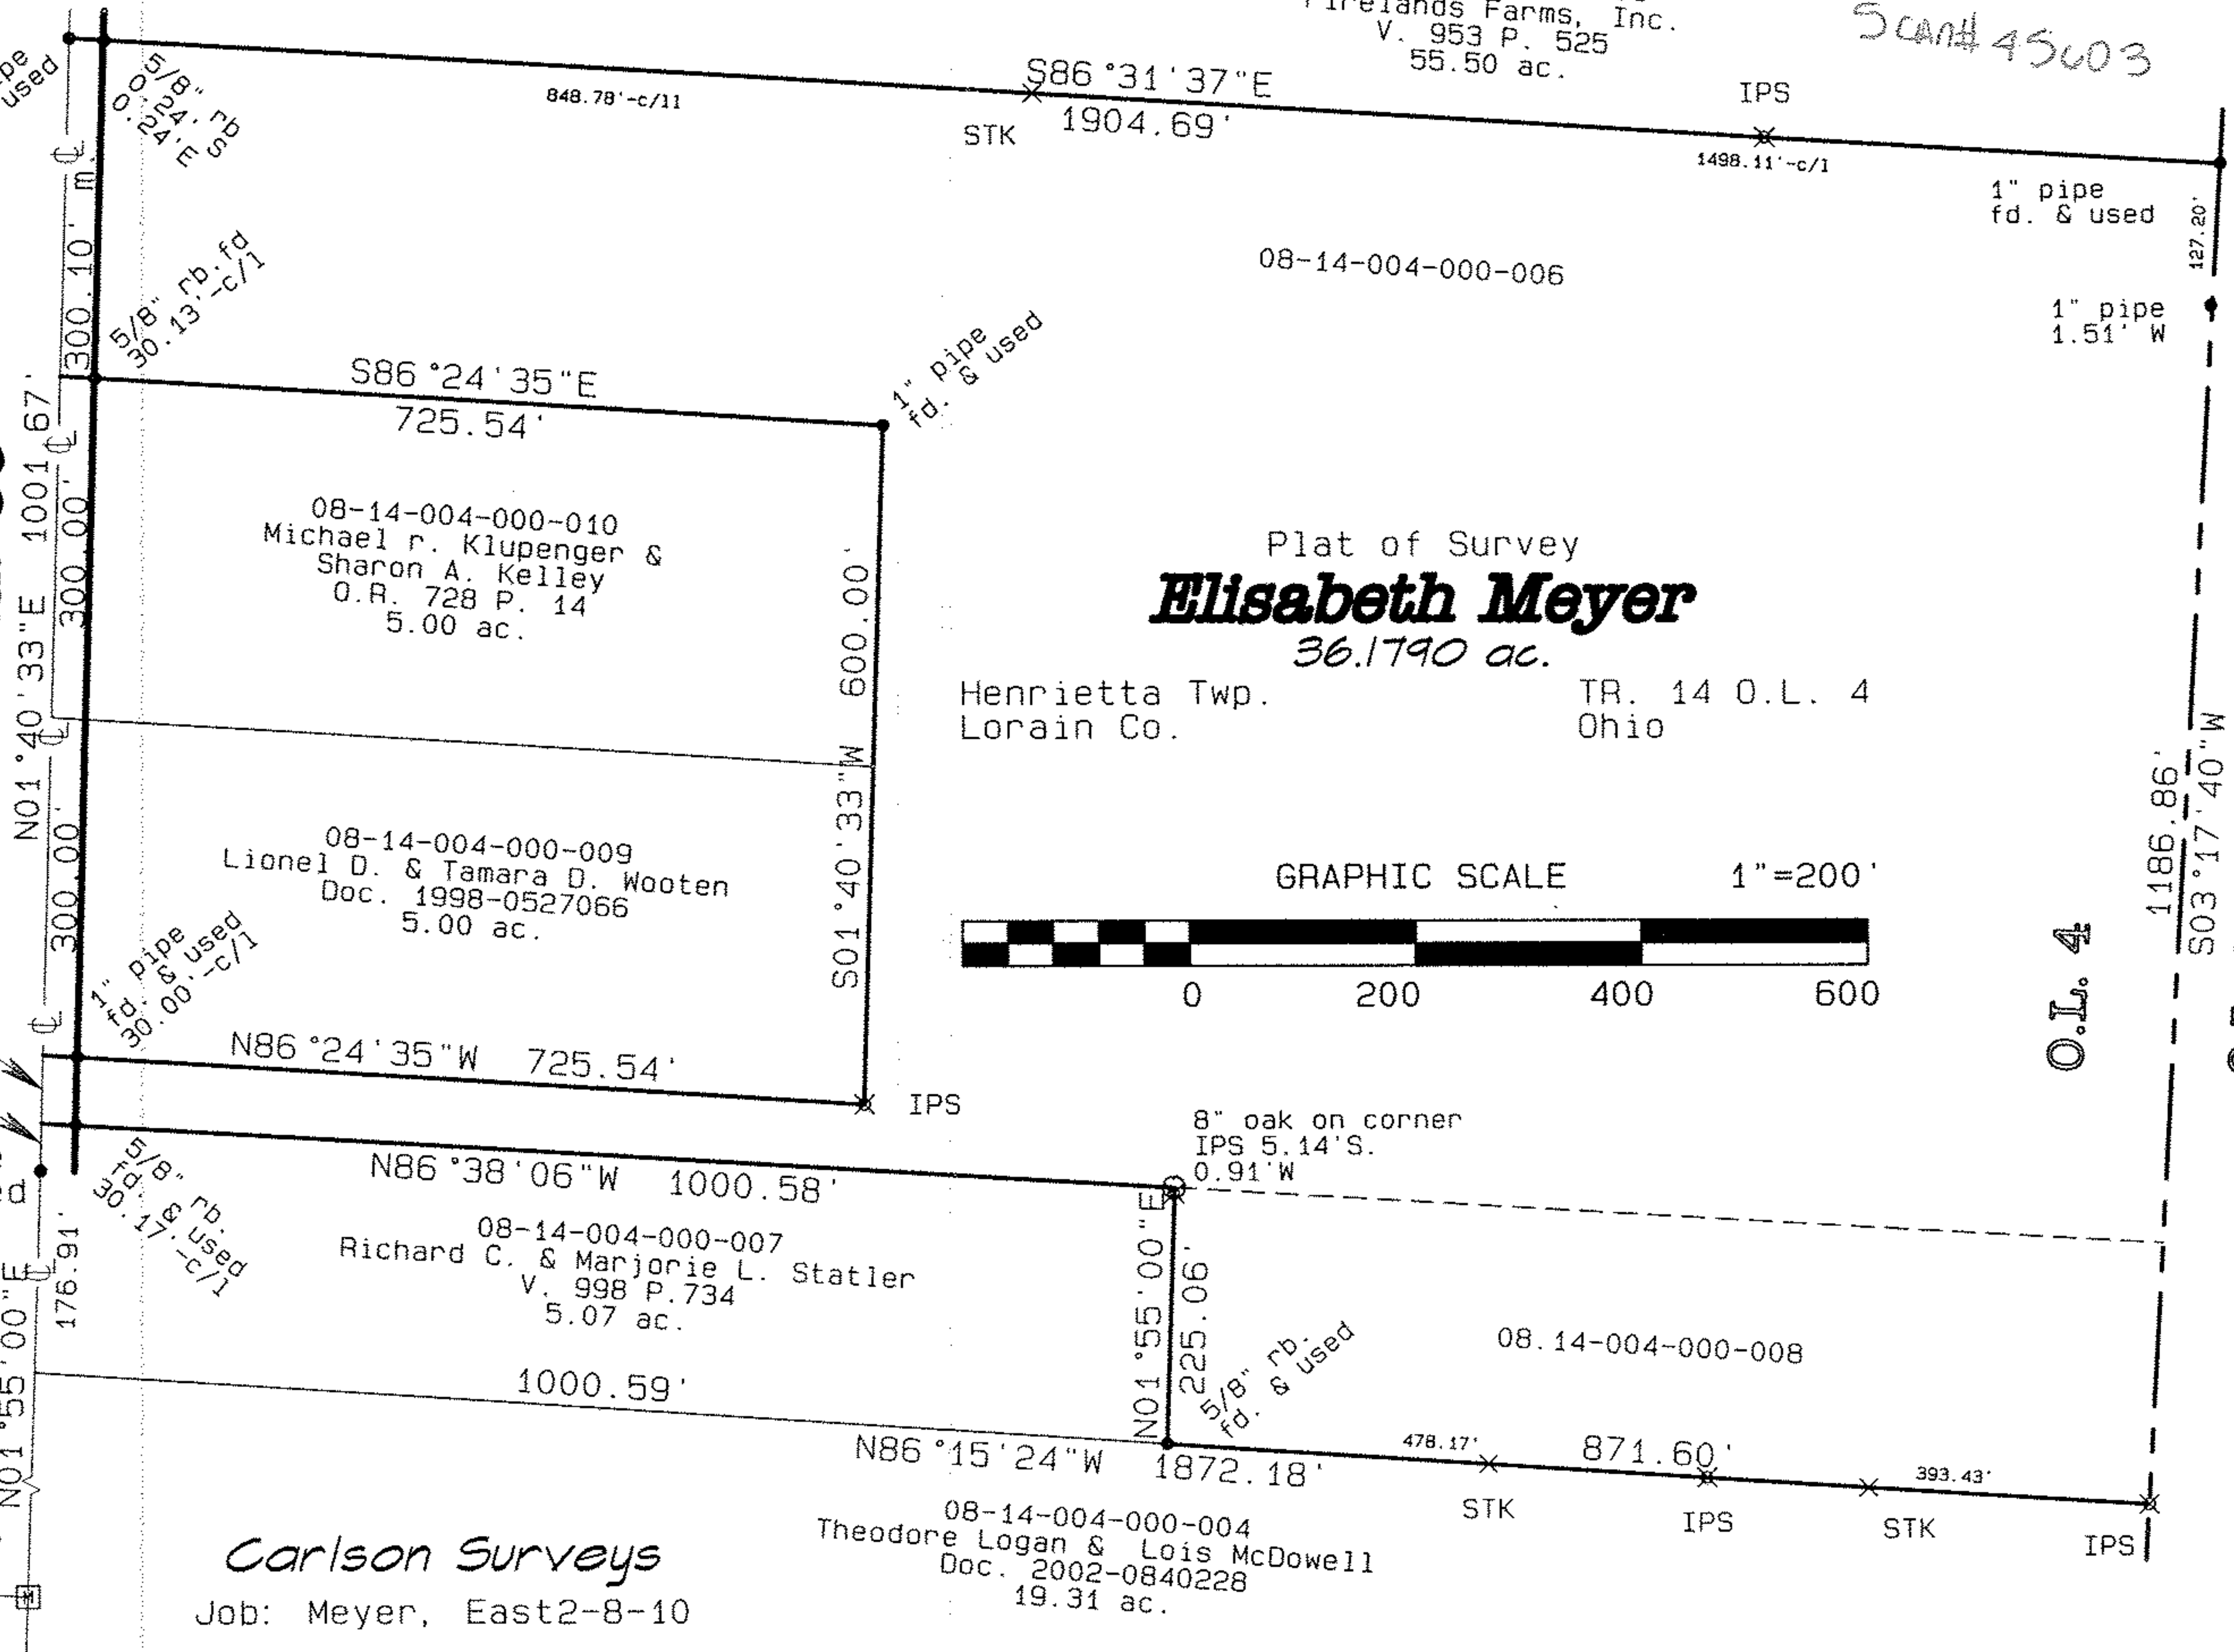

Plat of Survey
Elisabeth Meyer
36.1790 ac.

Henrietta Twp. TR. 14 O.L. 4
Lorain Co. Ohio

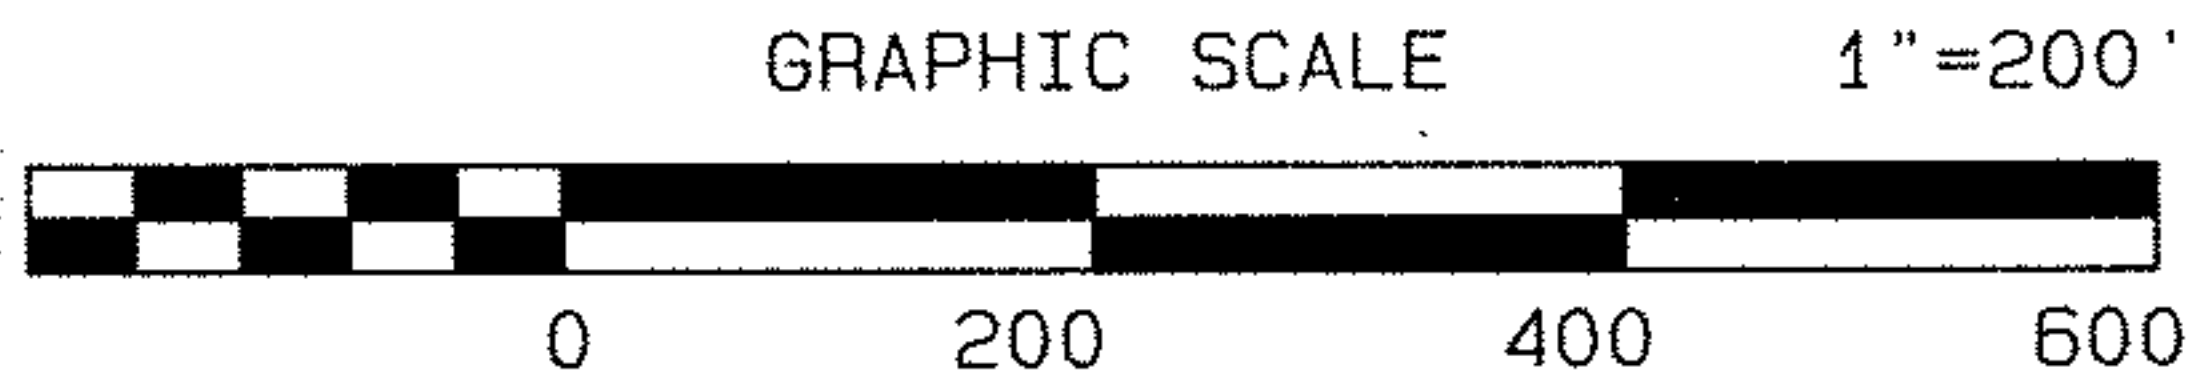

Carlson Surveys
Job: Meyer, East2-8-10

08-14-004-000-004
Theodore Logan & Lois McDowell
Doc. 2002-0840228
19.31 ac.

08-14-004-000-007
Richard C. & Marjorie L. Statler
V. 998 P. 734
5.07 ac.

08-14-004-000-009
Lionel D. & Tamara D. Wooten
Doc. 1998-0527066
5.00 ac.

08-14-004-000-010
Michael r. Klupenger &
Sharon A. Kelley
O.R. 728 P. 14
5.00 ac.