


06-22-014-102-013-019

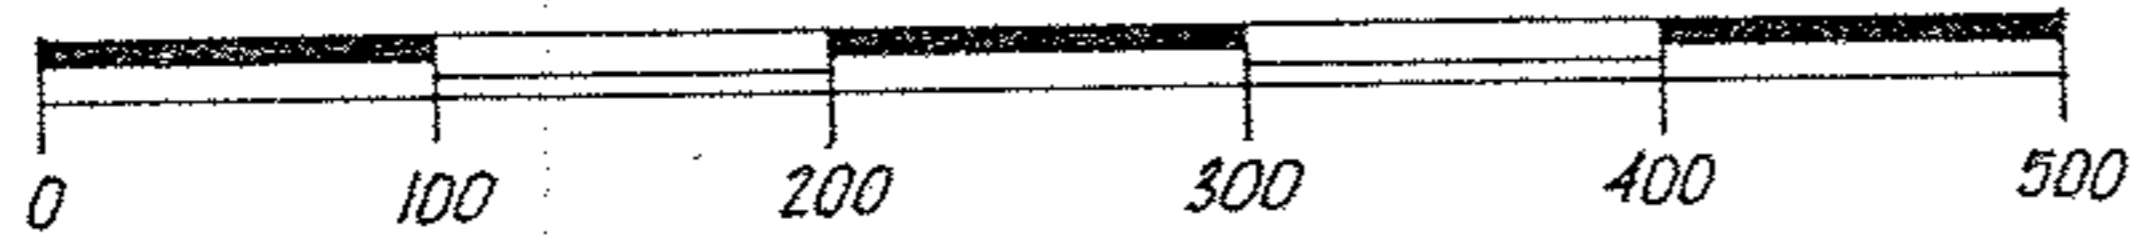

DOROTHY M. WESTCOTT
O.R. VOL. 756, PG. 342

PARCEL "B"
0.0675 ACRE

GEORGE &
MONA SUSAK
VOL. 817
PG. 274

S88°58'06"E, 758.68'

S88°58'06"E 357.00'

N2°15'07"W
62.00'

S88°58'06"E
119.94'

PARCEL "C"
1.5662 ACRES

S88°58'06"E, 149.94'

PARCEL "A"
0.3428 ACRE

PARCEL "E" - 7.6639 ACRES

S88°58'06"E, 250.00'

N88°10'25"E, 265.40'

N87°44'53"E
40.00'

PARCEL "D"
1.5595 ACRES

S88°58'06"E, 245.00'

N65°12'25"E, 259.49'

N87°44'53"E
28.04'

N65°12'25"E, 266.35'

S88°58'06"E, 776.97'

PARCEL "F" - 4.6663 ACRES

Δ: 7°48'23" R: 5679.65 L: 773.84 Ch: N66°12'30"E, 773.24'

S88°52'43"E, 214.50'

RONALD F. &
NORDELLA R.
HORVATH
VOL. 1339, PG. 221

78.91'
N2°12'11"W, 282.52'

S89°04'49"E, 331.25'

Δ: 0°36'58"
R: 5679.65
L: 61.07
Ch: N61°59'50"E
61.07'

#22404

APPROVED
LORAIN CO.
MAP DEPT.

DATE 11/21/98

PAGE 6-10

BY K. Colbert

#22404

NORTON & WESTERN RAILWAY
VOL. 135
PG. 135


ELYRIA TOWNSHIP

CITY OF ELYRIA CORR. LIMITS

N2°12'11"W, 458.39'

D.L. 14
D.L. 15

- INDICATES EXISTING IRON PIN
- *— INDICATES IRON PIN TO BE SET UPON APPROVAL

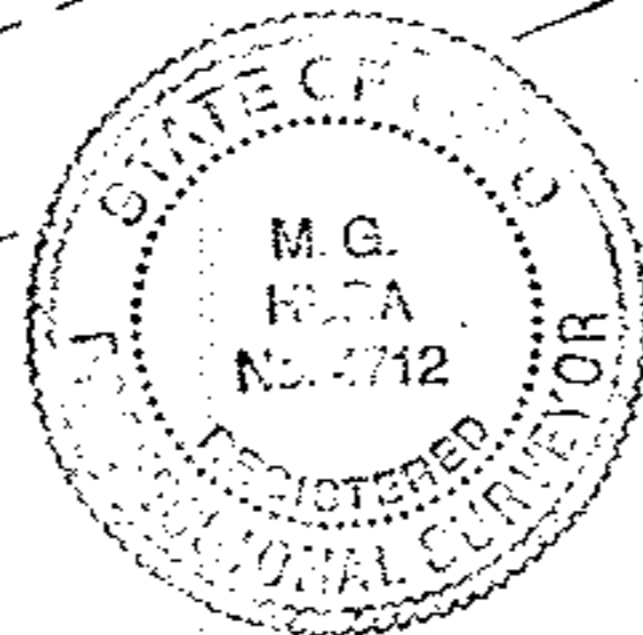

PARCEL SPLIT APPROVALS
PARTS OF ORIGINAL ELYRIA TWP. LOT 14
IN THE BURRELL AND DAY TRACT
NOW CITY OF ELYRIA, LORAIN CO., OHIO
NOVEMBER, 1997
M.G. HURA REGISTERED SURVEYOR