
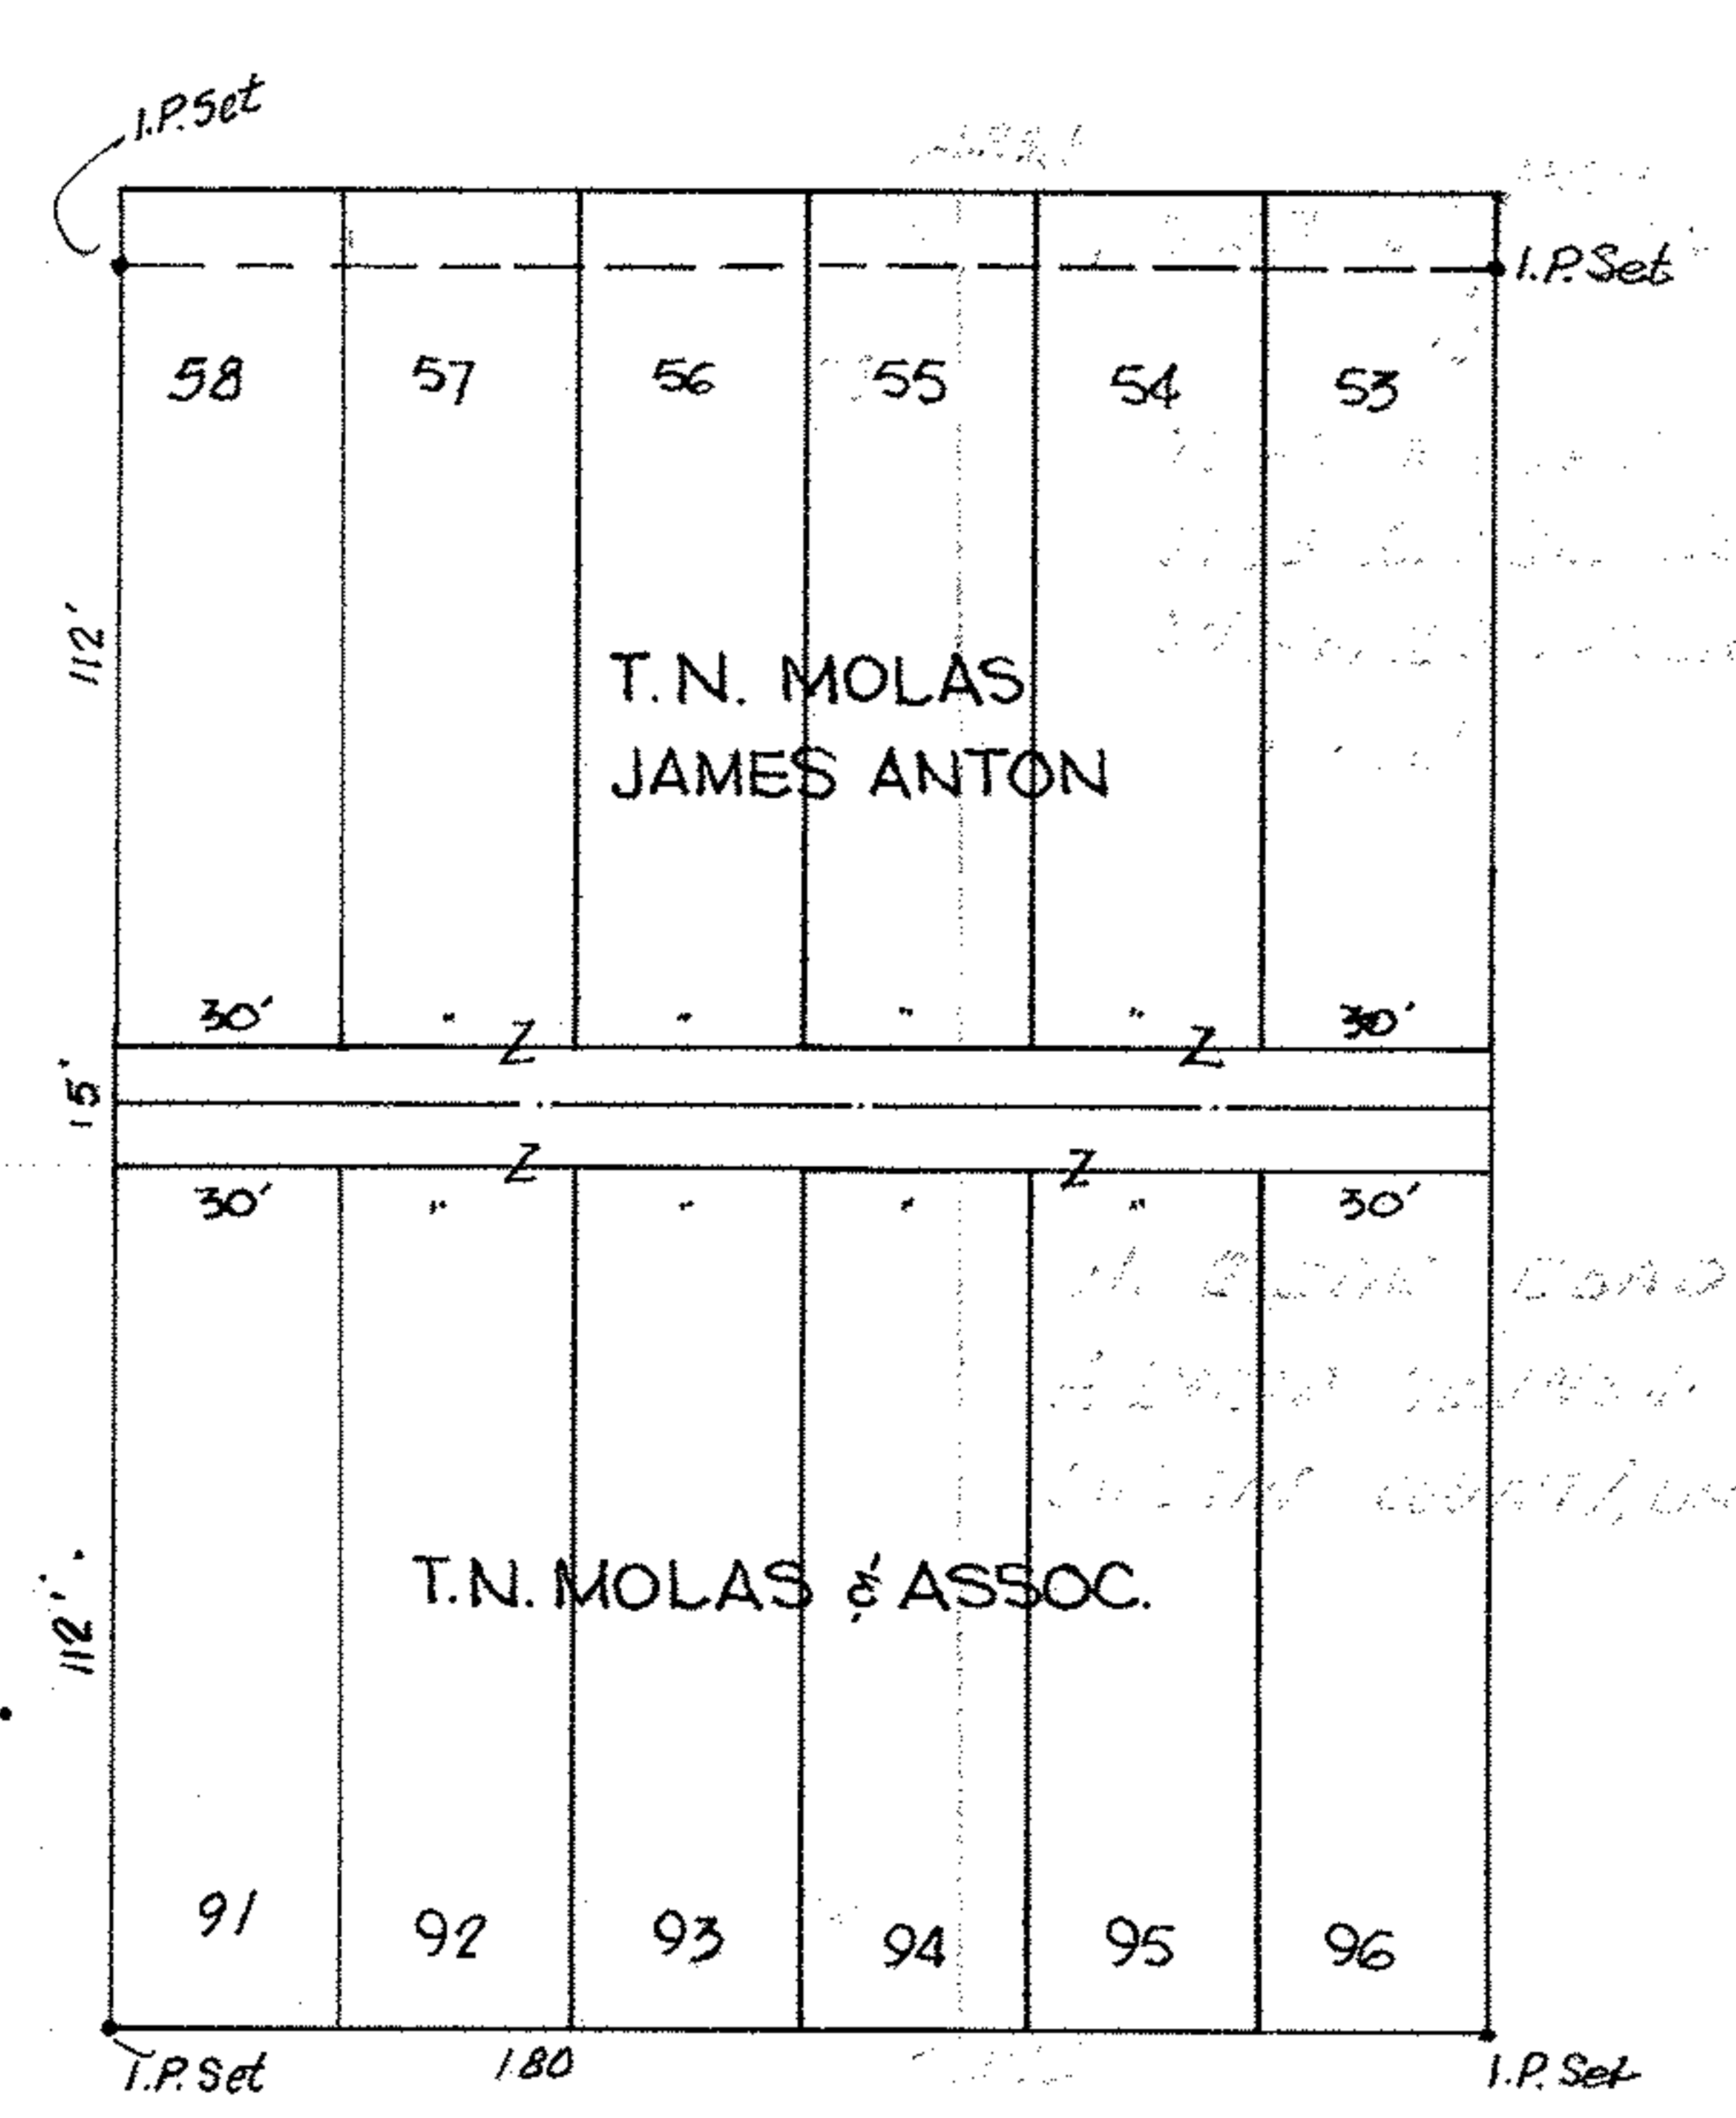


06-22-018-110-034

Scan# 45658

6-7

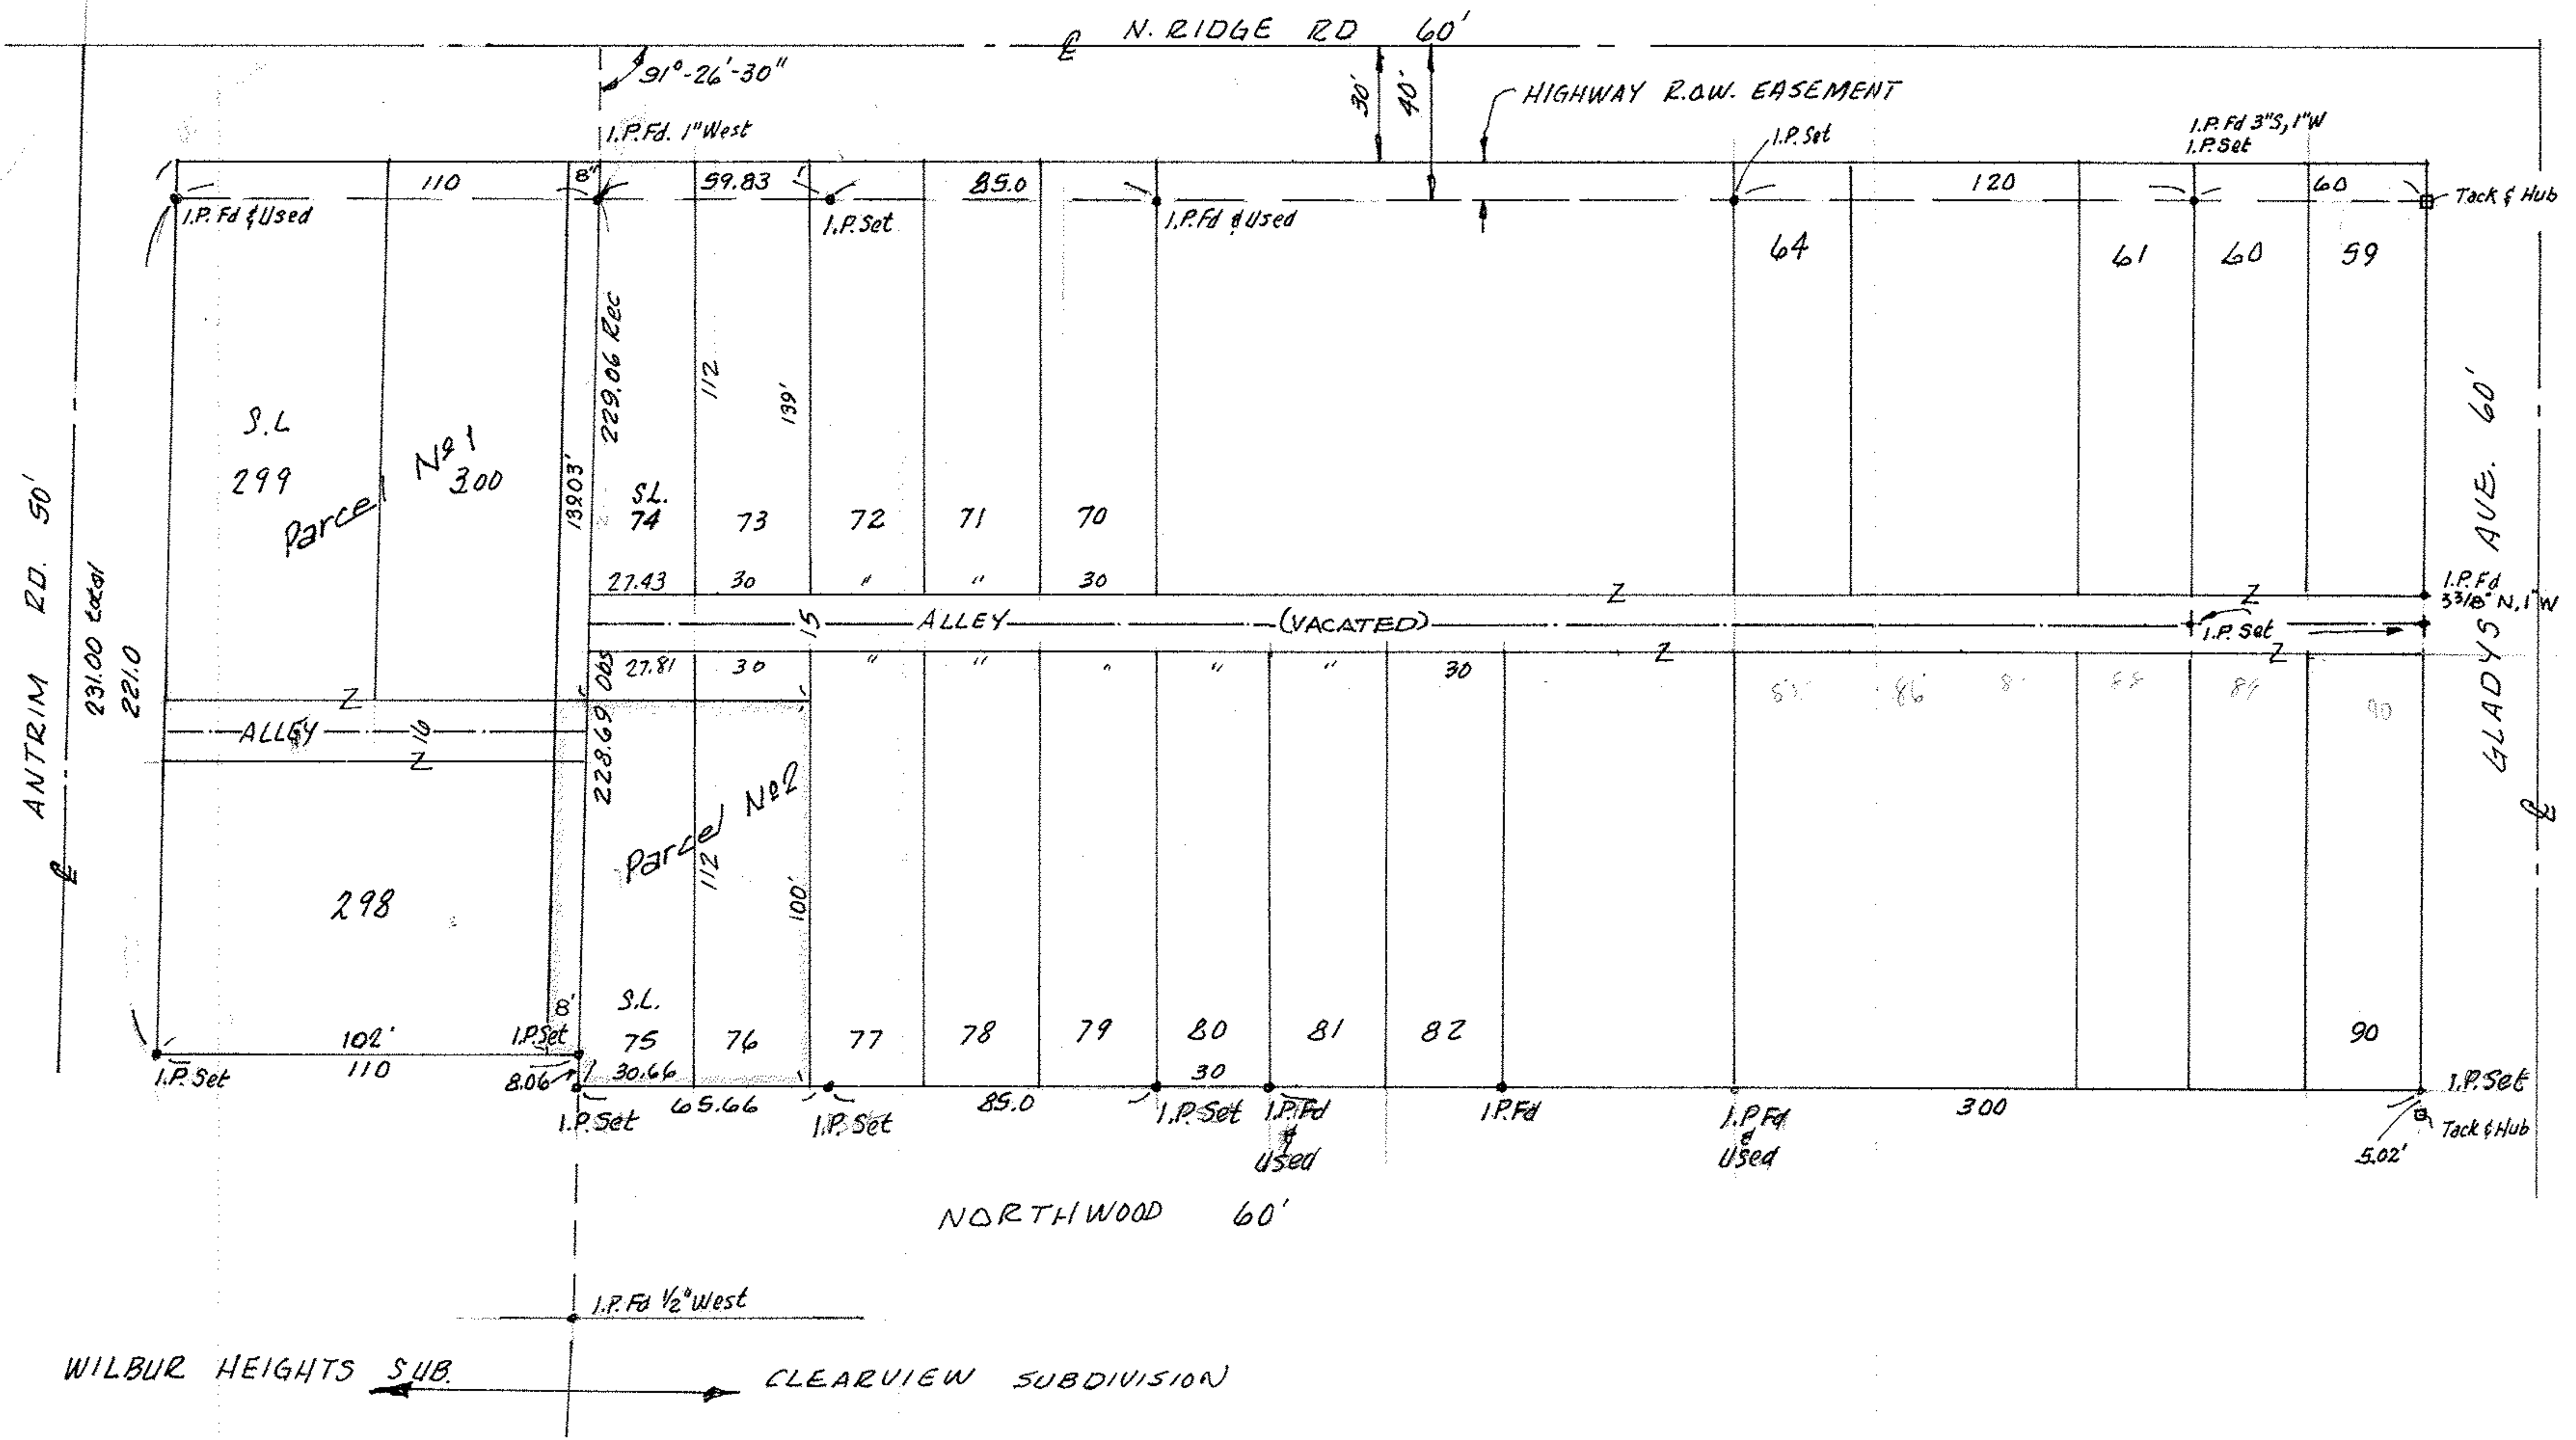

MAP OF SURVEY for:  
 T.N. MOLAS  
 ELYRIA TWP. LOTS 17 & 18  
 BURREL and DAY TRACT  
 LORAIN COUNTY, OHIO

McGLINCHY & ASSOCIATES  
 APRIL 12<sup>13</sup> 1976 # 76850