


018-55-018-115-3213388
 0806100
 0012030

WILBUR HEIGHTS ALLOTMENT
 Plat Vol. 5, Pg. 13

5/1 290
 5/1 291
 5/1 292

S 1° 32' 30" W
 15.00'

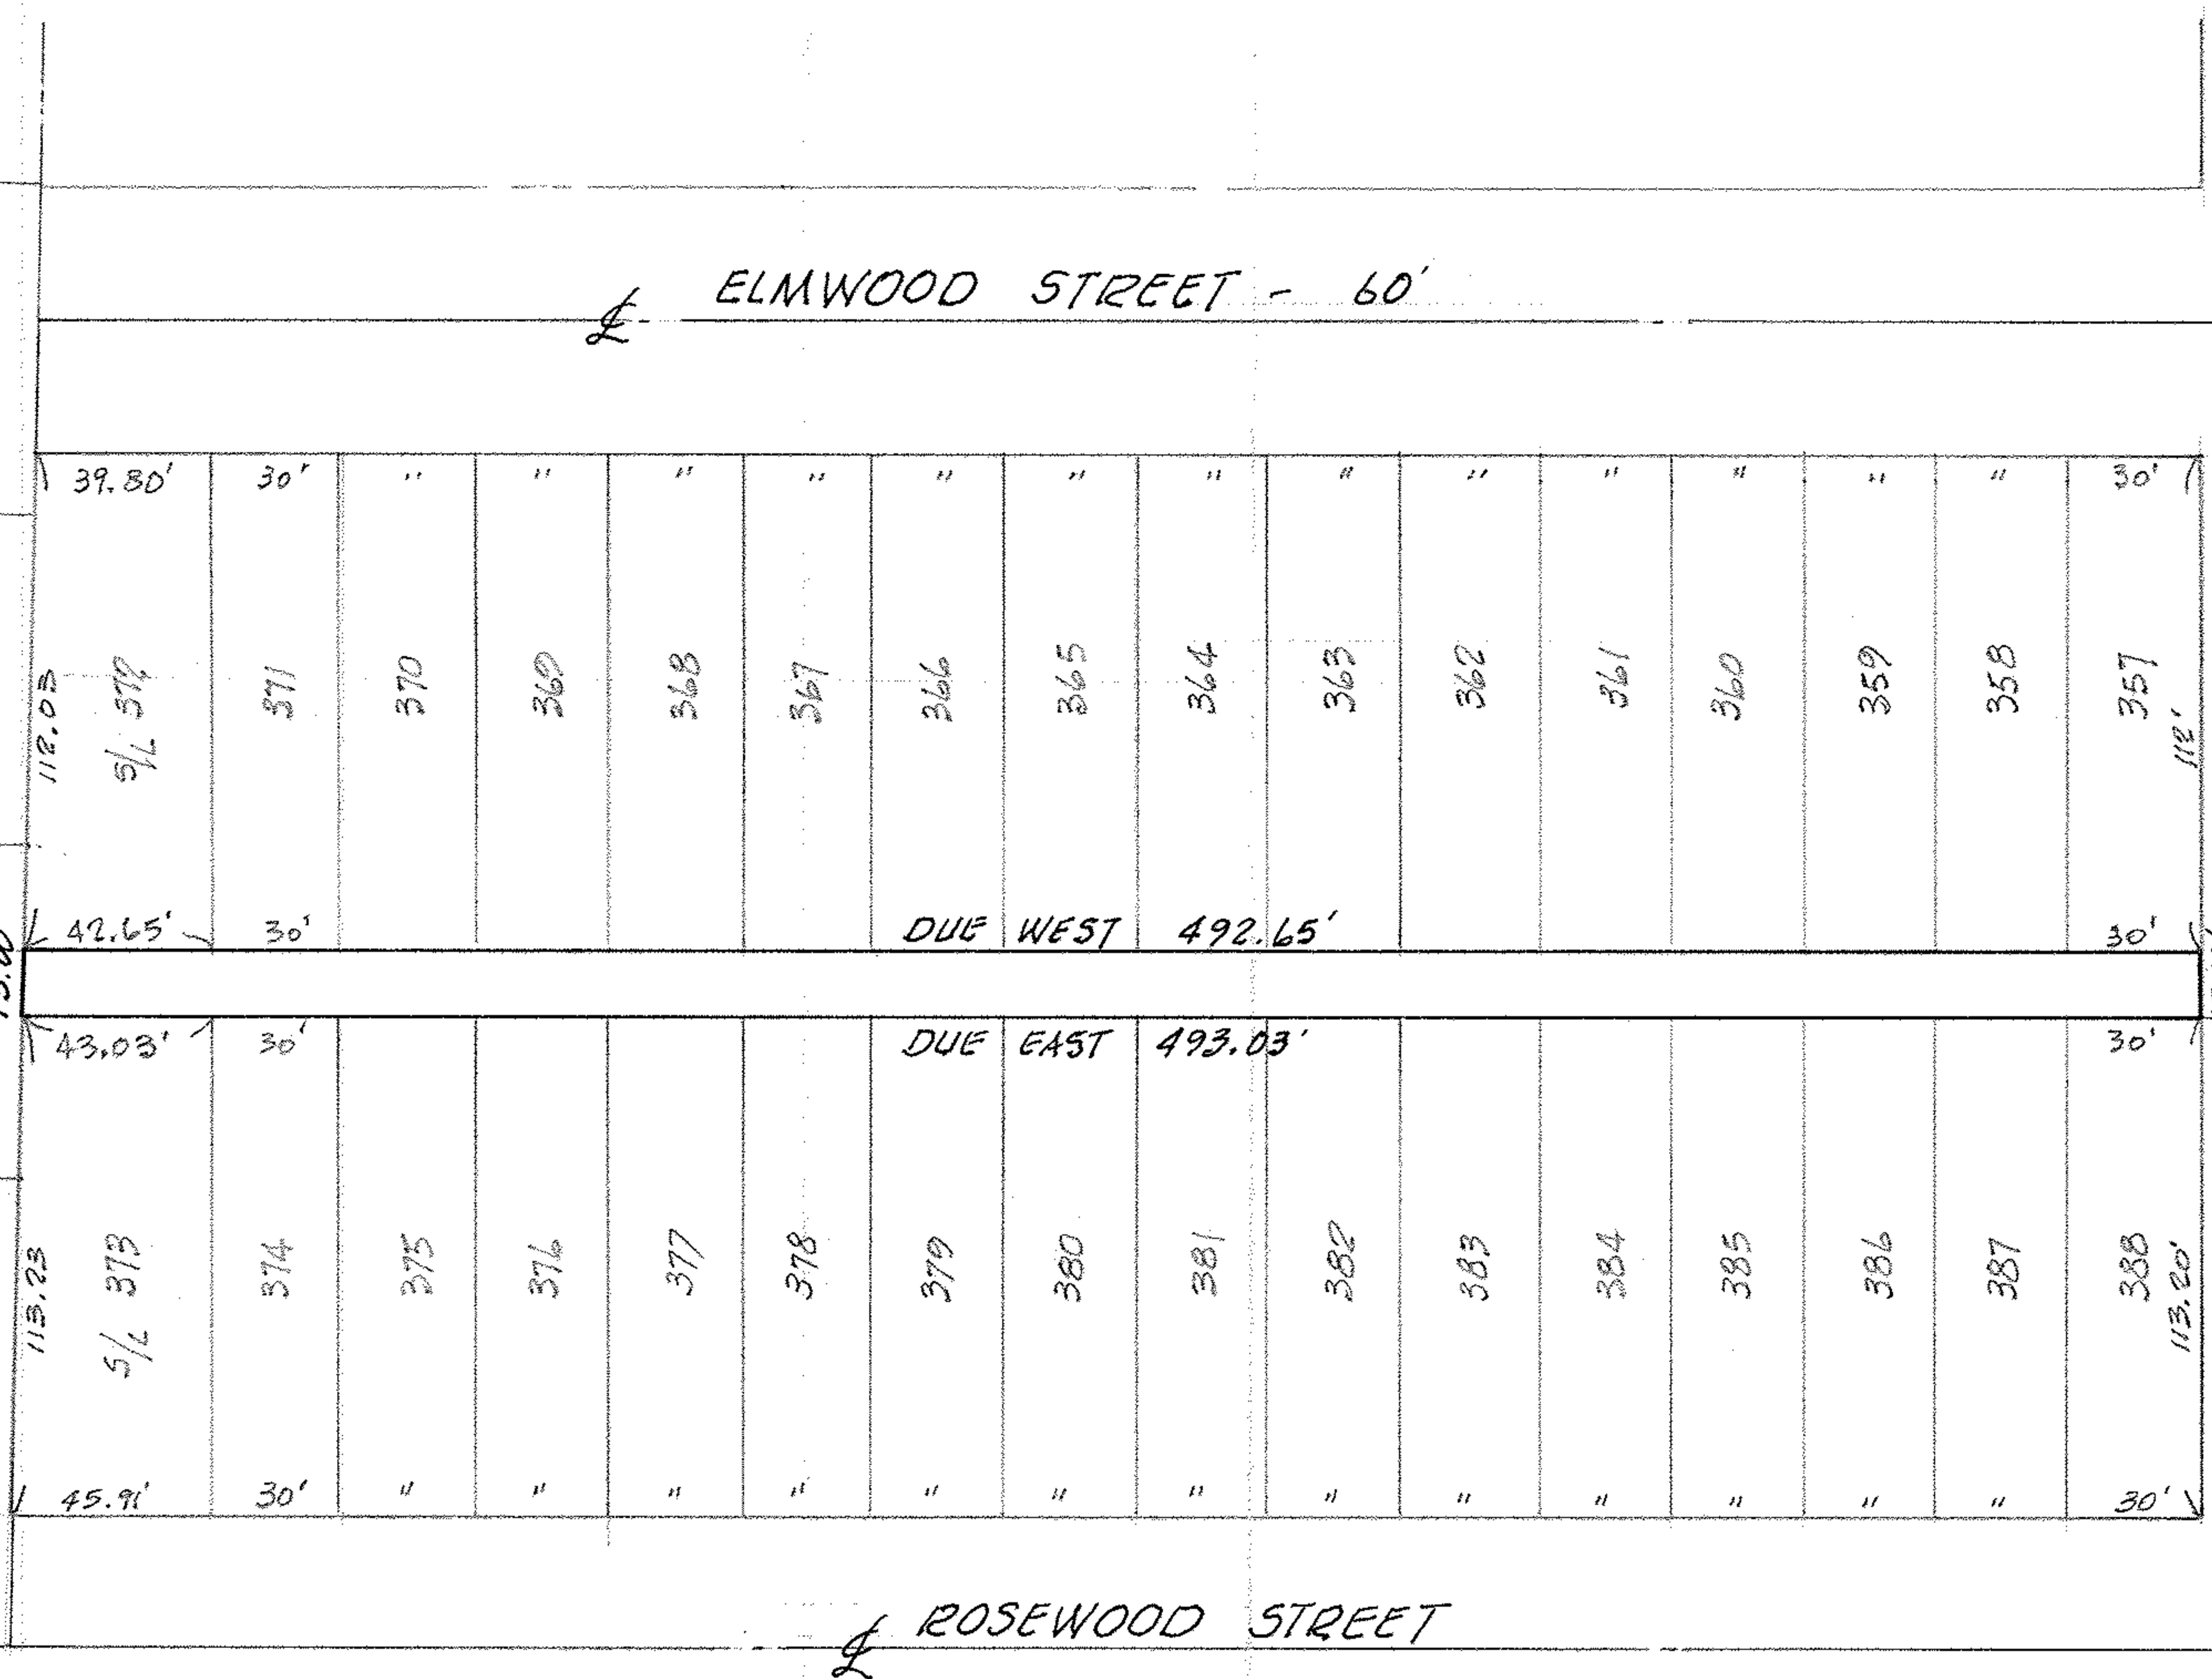

15.00'
 N 00° 05' E

GLADYS AVENUE - 60'

SCALE: 1"=50'

MAP of REQUESTED ALLEY VACATION

PART of CLEARVIEW SUBDIVISION - PLAT Vol. 10, Page 8
 PART of ORIGINAL ELYRIA TWP LOT 18, BURRELL & DAY TRACT
 TOWNSHIP of ELYRIA, LORAIN COUNTY, OHIO

McGLINCHY and ASSOCIATES
 PROFESSIONAL ENGINEER & SURVEYORS
 ELYRIA OHIO
 AUGUST, 1978 #783690