


06-23-013-101-027
6-26 SCAM # 45670



1" = 40'

ROBERT P. GRAHAM
D.V. 1234 PG. 920

60' PLAT VOL. 25
KEEP COURT
PG 79

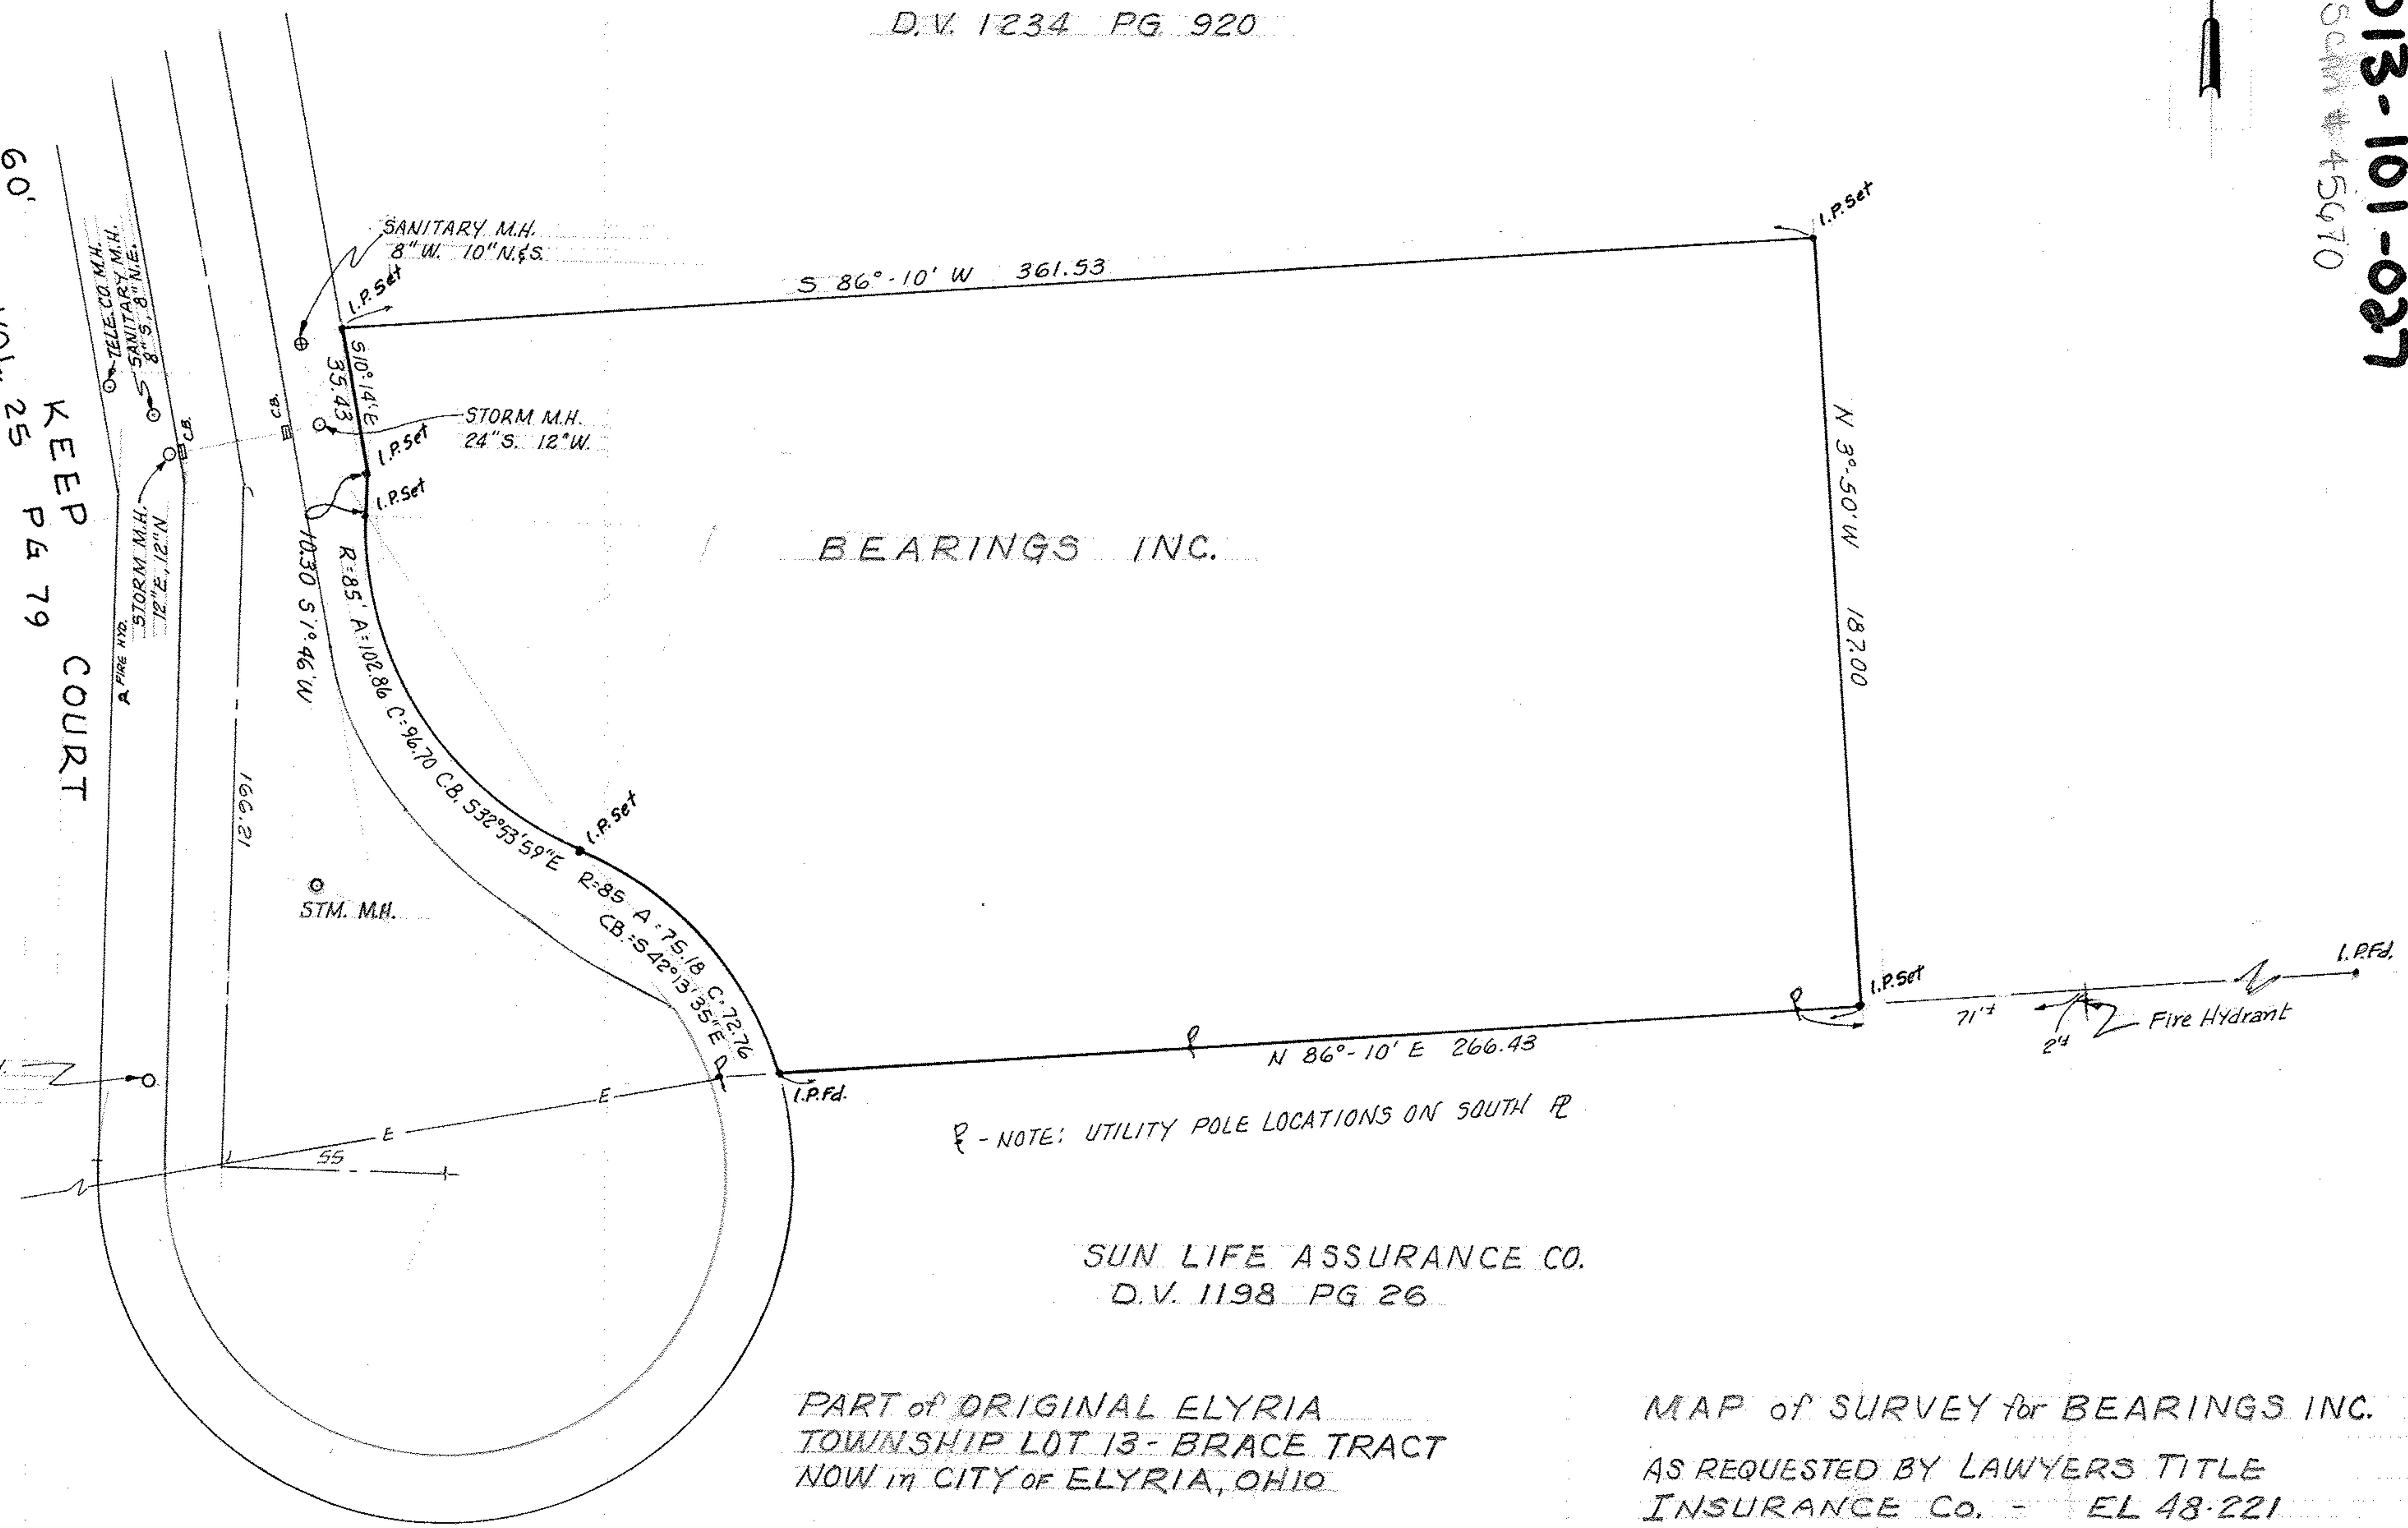

06-23-013-101-027

MAP of SURVEY for BEARINGS INC.
AS REQUESTED BY LAWYERS TITLE
INSURANCE Co. - EL 48-221
BY
Mc GLINCHY & ASSOCIATES INC.
REGISTERED SURVEYORS & ENGINEERS
SEPT. 1981 816994