


06-24-031-104-036

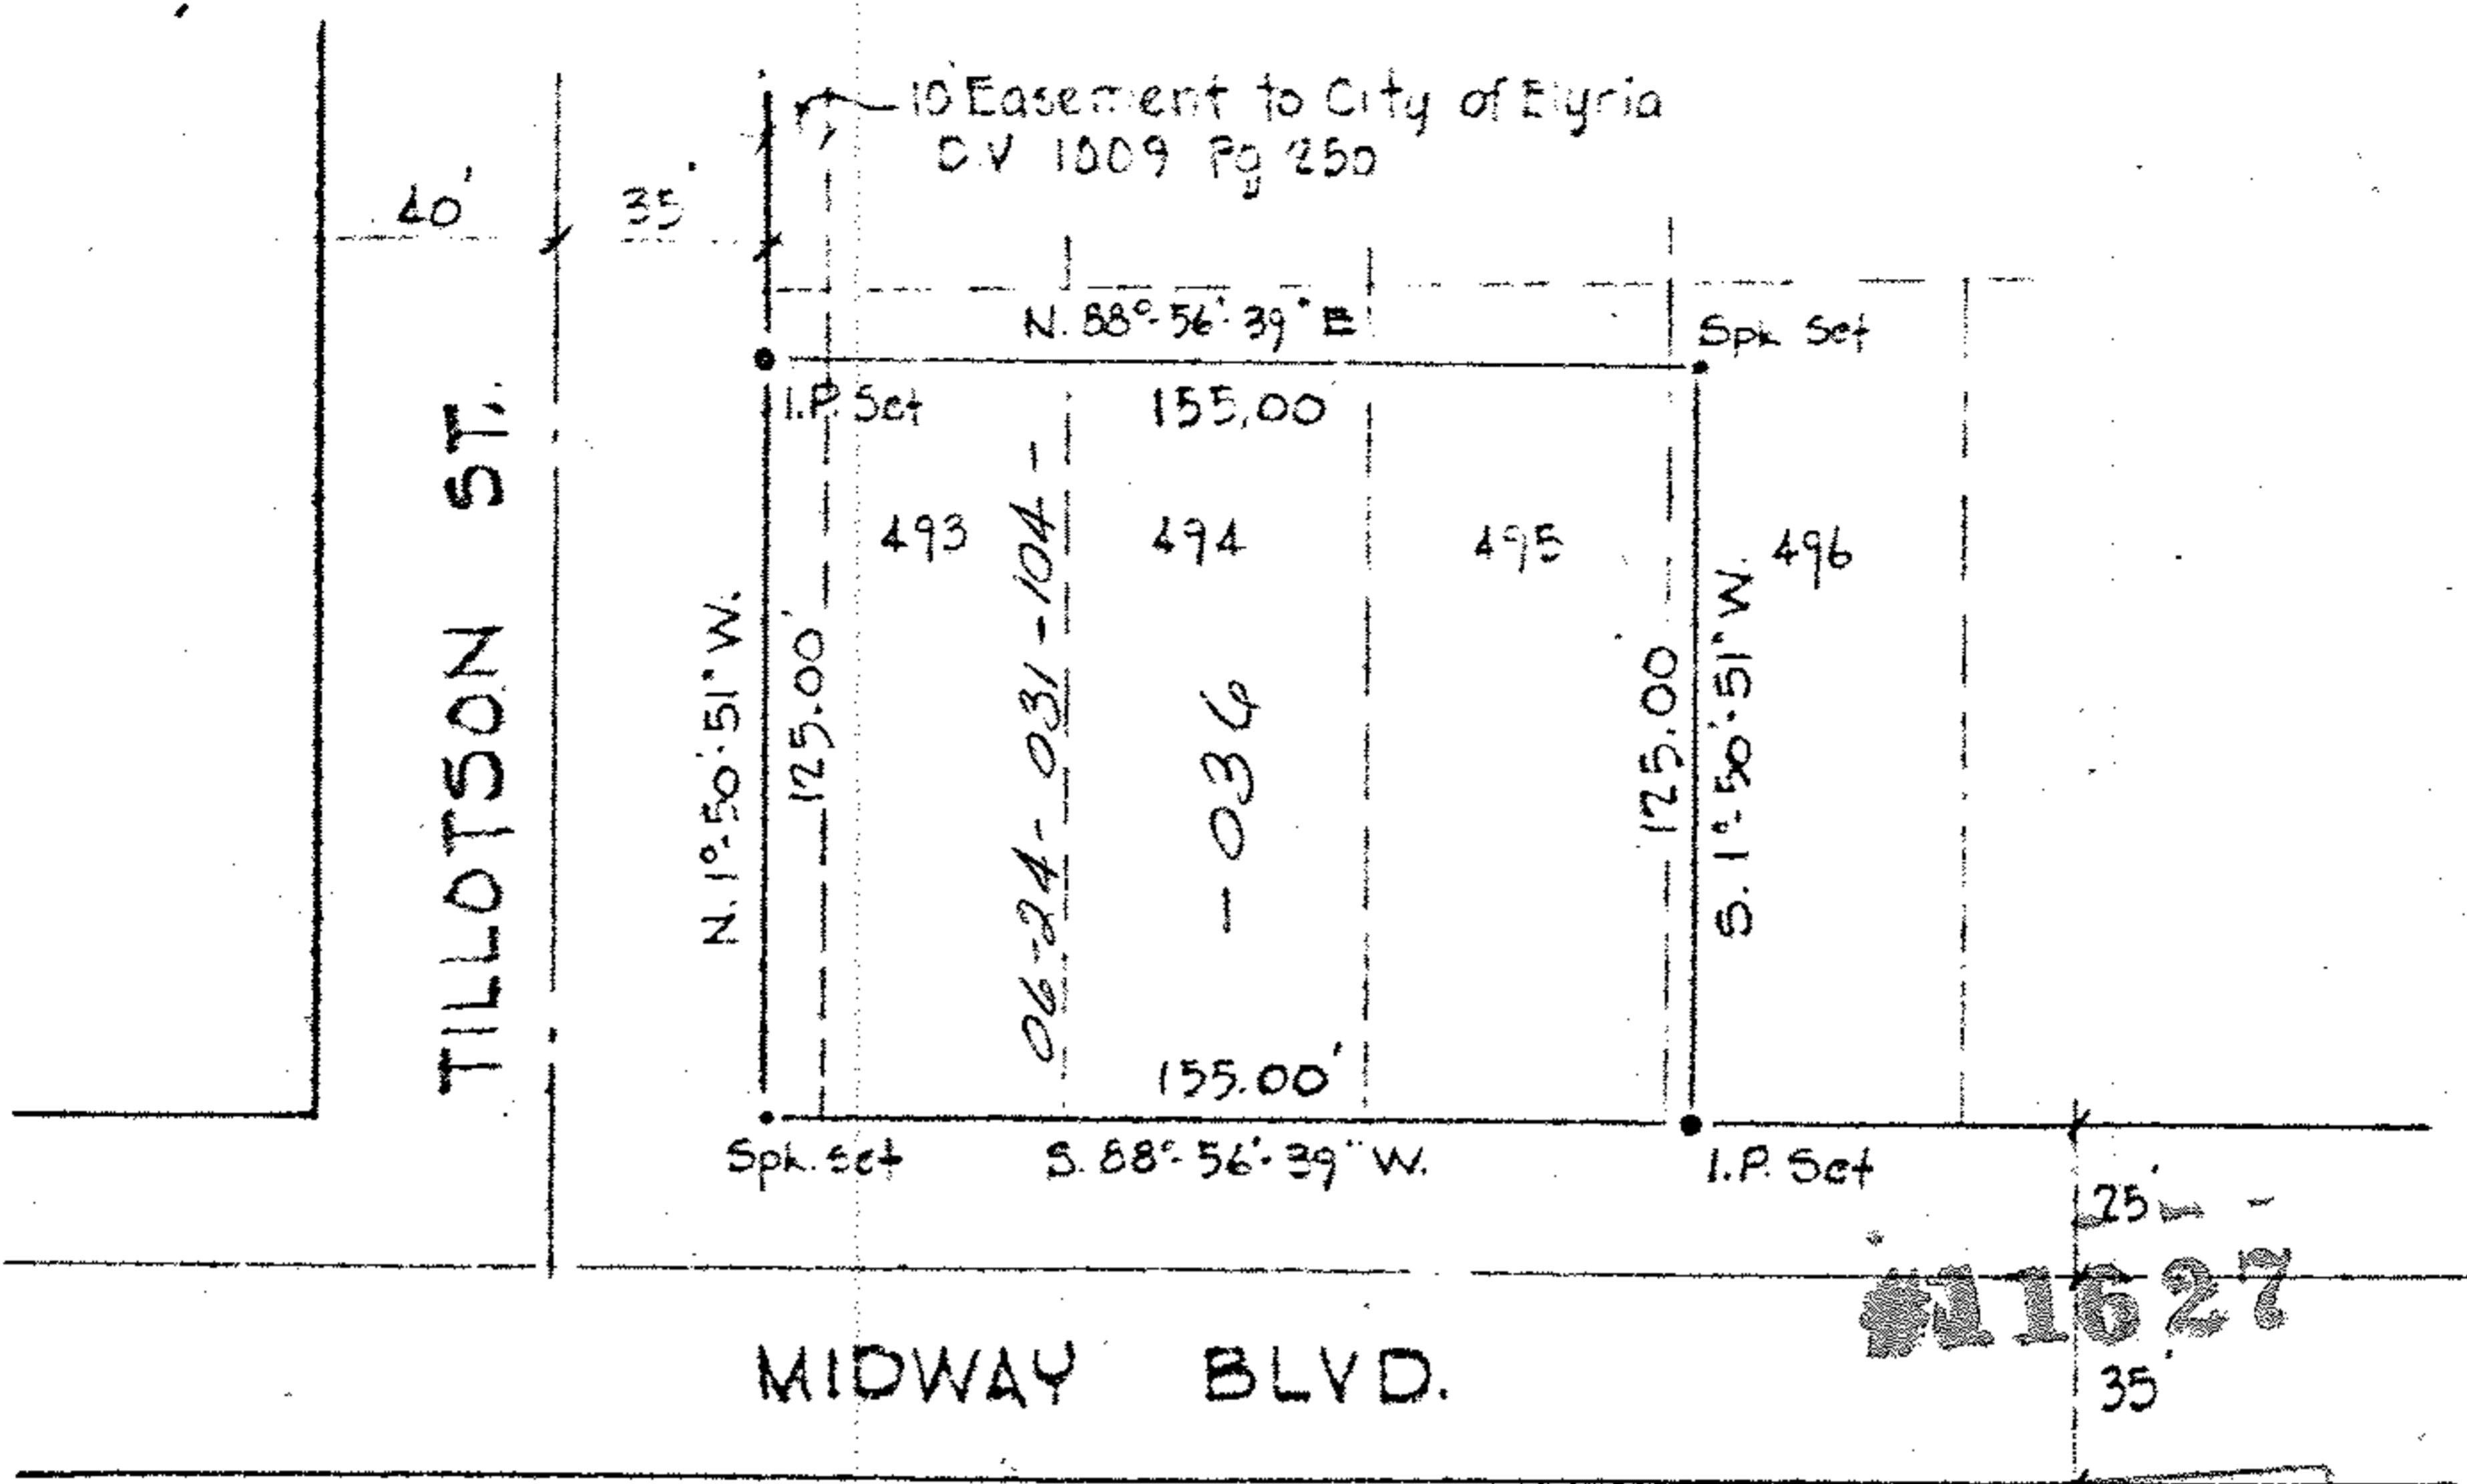

#11627

6-46

6-24-031-104-46


SURVEY MADE FOR AND AT THE INSTANCE OF:

FEDERATED DEPARTMENT STORES, INC.
UNION SAVINGS ASSOCIATION
CHICAGO TITLE INSURANCE CO.

BY

LAUNDON • SIMON • CAHL & ASSOC.
504 MIDDLE AVE.
ELYRIA, OHIO 44035

Rodger G. Simon
RODGER G. SIMON
REGISTERED SURVEYOR No 5101

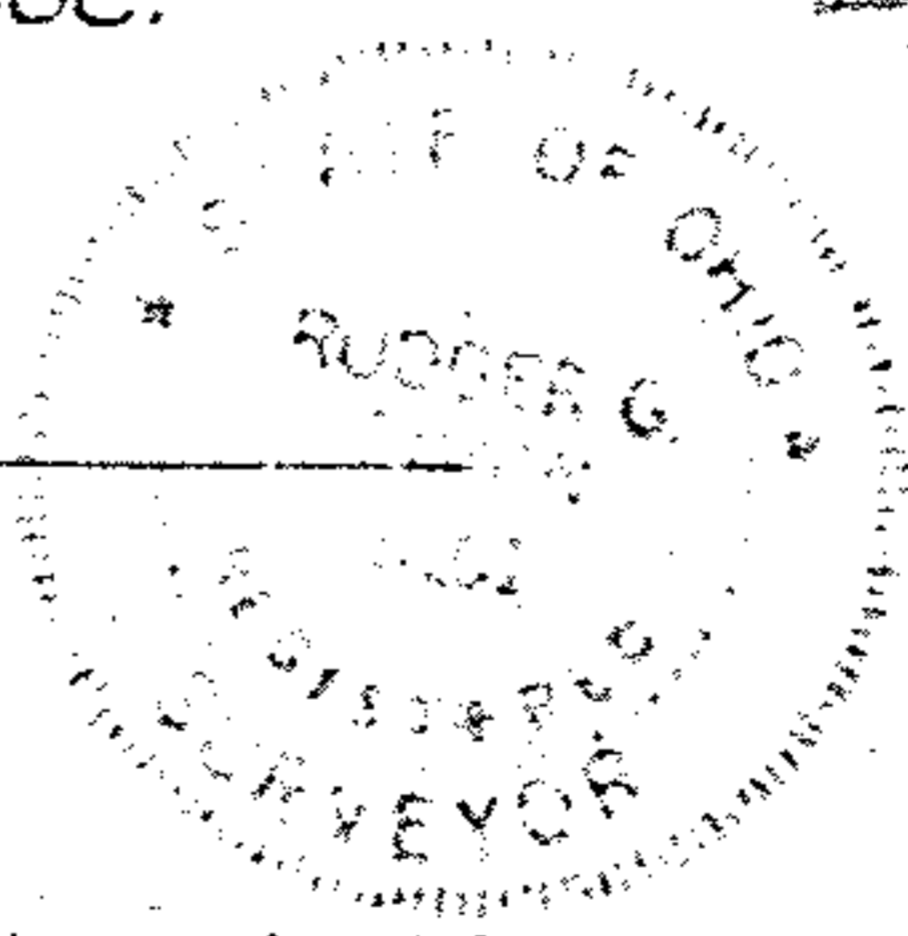

PART OF S/L's 493, 494, 495 & 496 LEONA HEIGHTS ALLOT PV. 6 P. 35-36
O.L. 31 W. OF RIVER ELYRIA TWP., CITY OF ELYRIA, LORAIN CO., OHIO
SCALE 1"=60'

APPROVED	
LORAIN CO.	
MAP DEPT.	
DATE	5-17-78
PAGE	6-46
BY	T. McHair
VOID AFTER	11627

#11627

MAR 6 1978