

HAPONEK & ASSOCIATES, INC. Engineers & Surveyors

34100 Center Ridge Road • NORTH RIDGEVILLE, OHIO 44039 • (216) 327-4776 • Lorain 288-4400

06-25-007-000-195
20395
6-12-6

Scan # 45839

SPLIT MAP OF PART OF ELYRIA TWP LOT NO. 7 EAST OF BLACK RIVER CITY OF ELYRIA



20395


APPROVED
LORAIN CO.
MAP DEPT.

DATE 6-22-93

PAGE 6-126

BY CAROLYN FRANCIS

VOID PCL # 20395

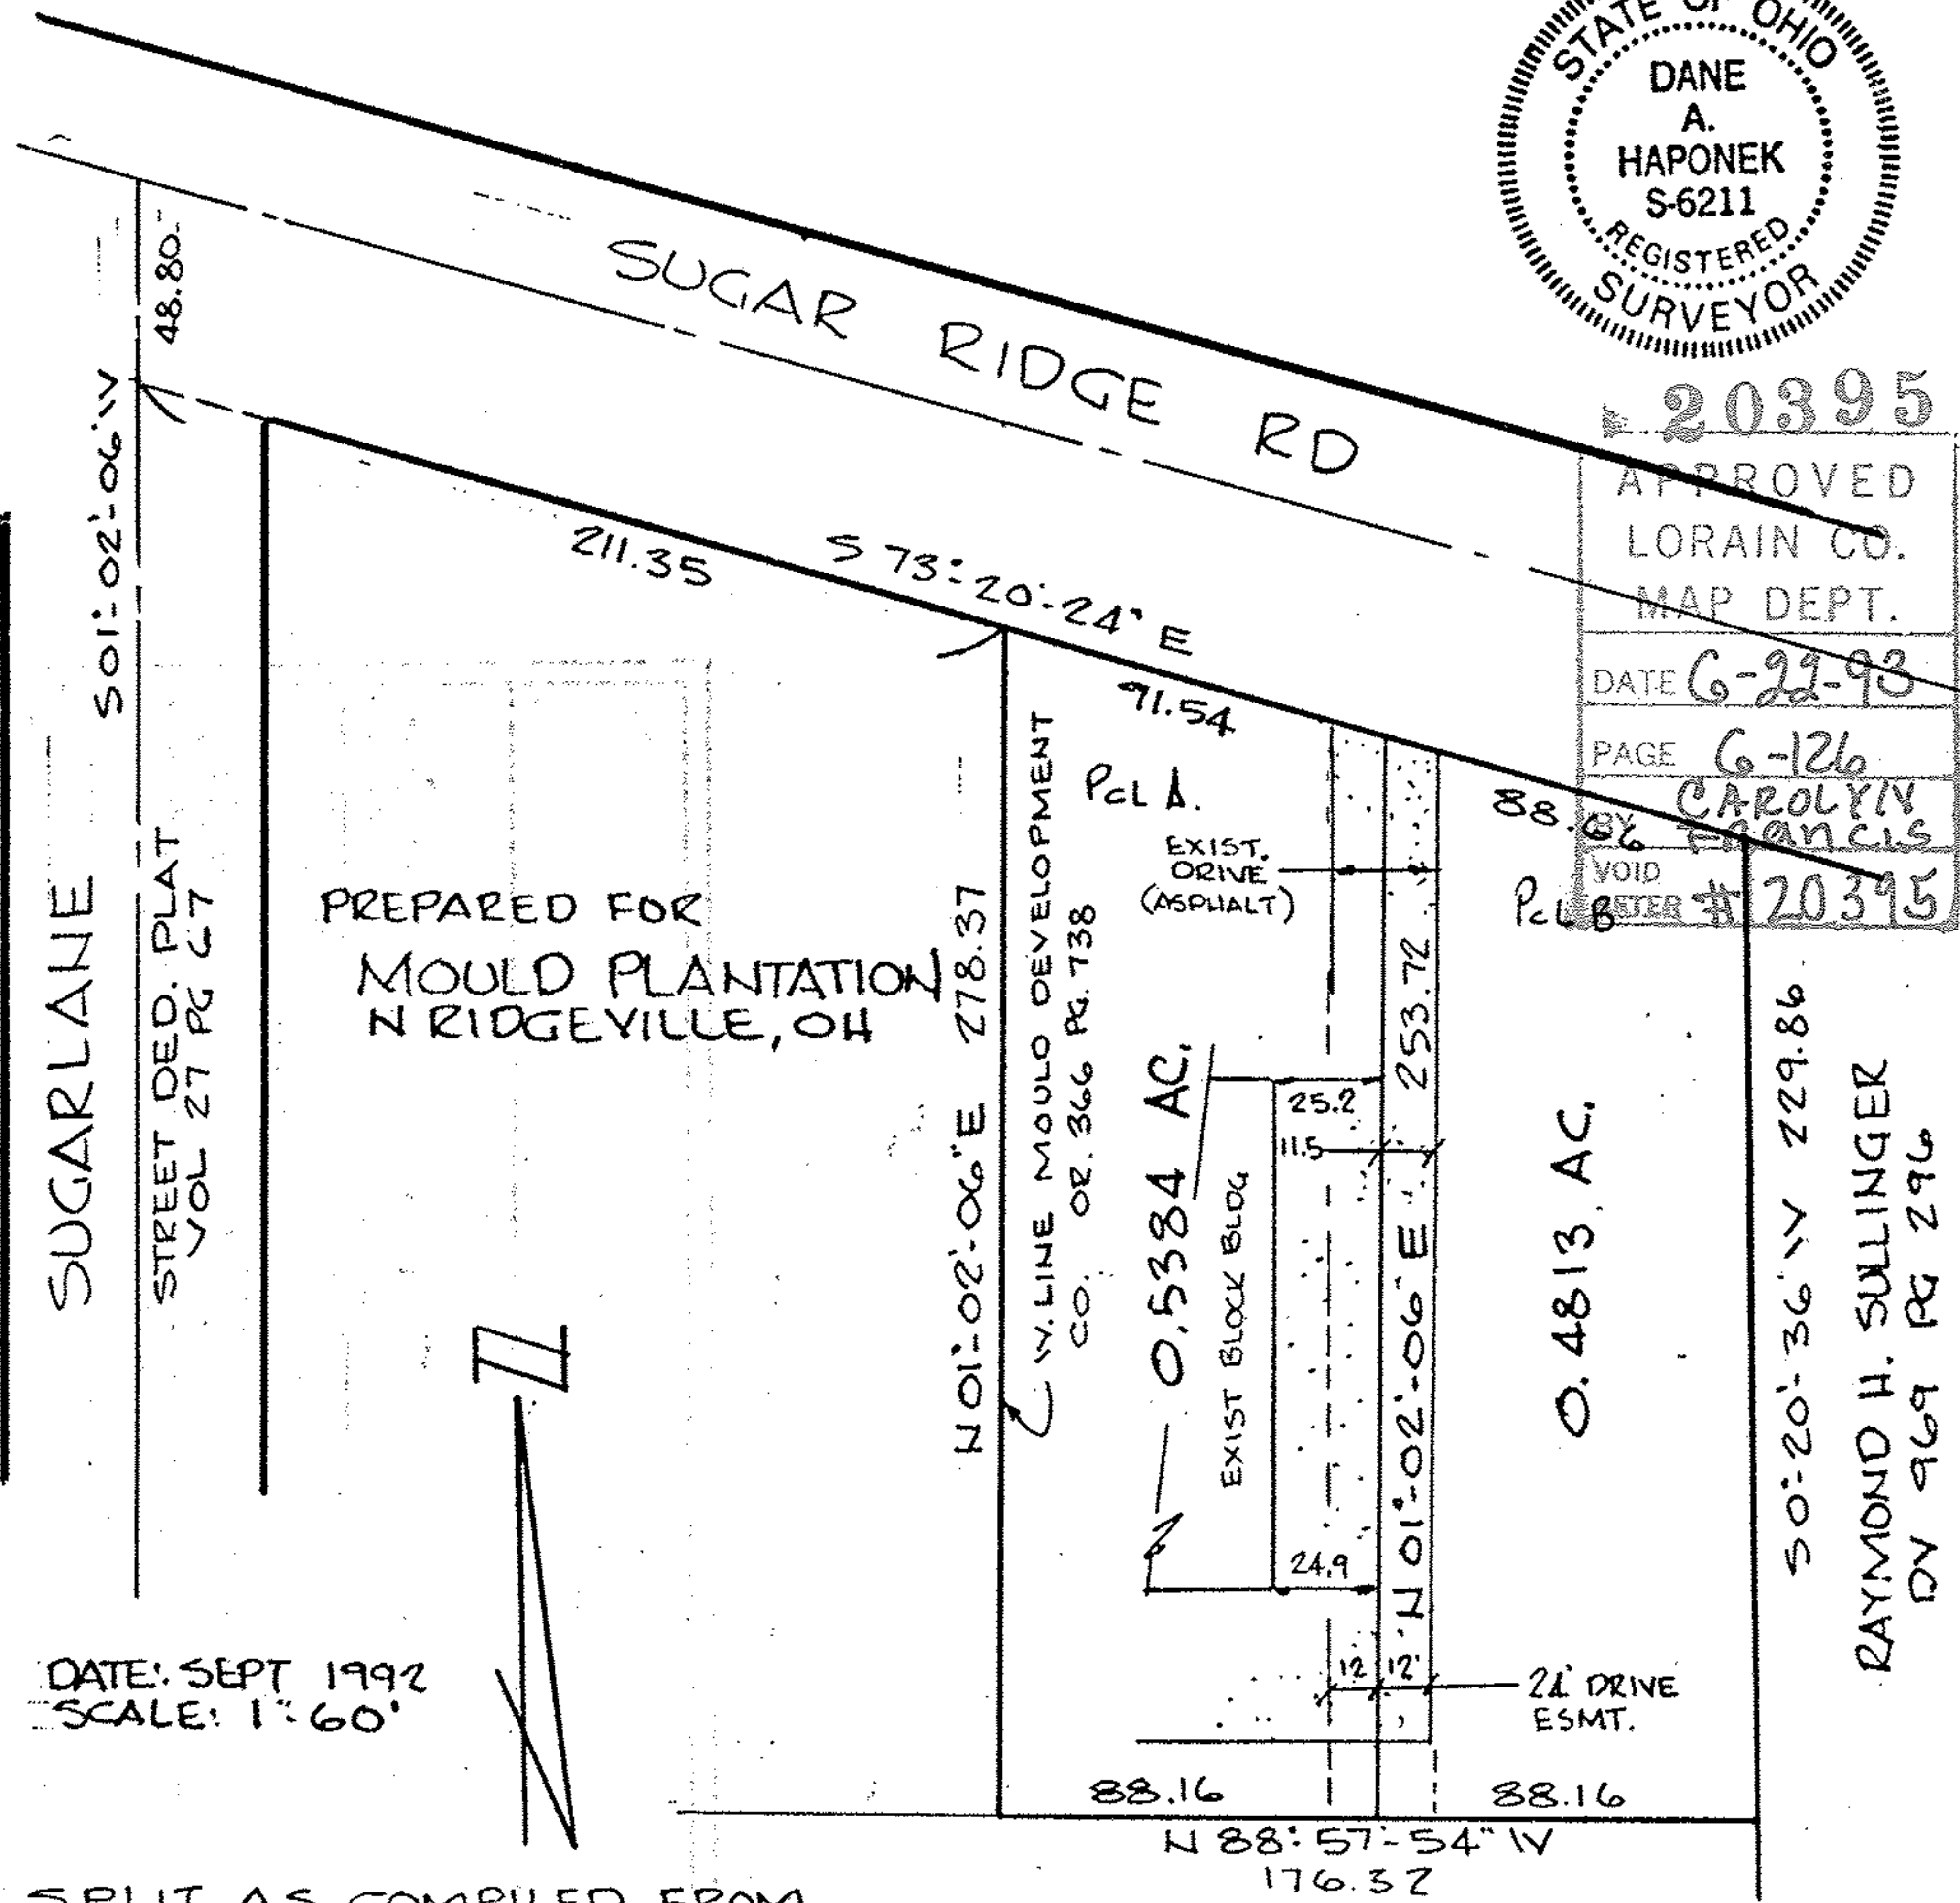

DATE: SEPT 1992
SCALE: 1"=60'

SPLIT AS COMPILED FROM
RECORD DEED OR 366/738

GERALD L. & BETTY J.
HIGGINS DV 1391 PG 547

REVISED 4-13-93

RAYMOND H. SULLINGER
DV 969 PG 296