
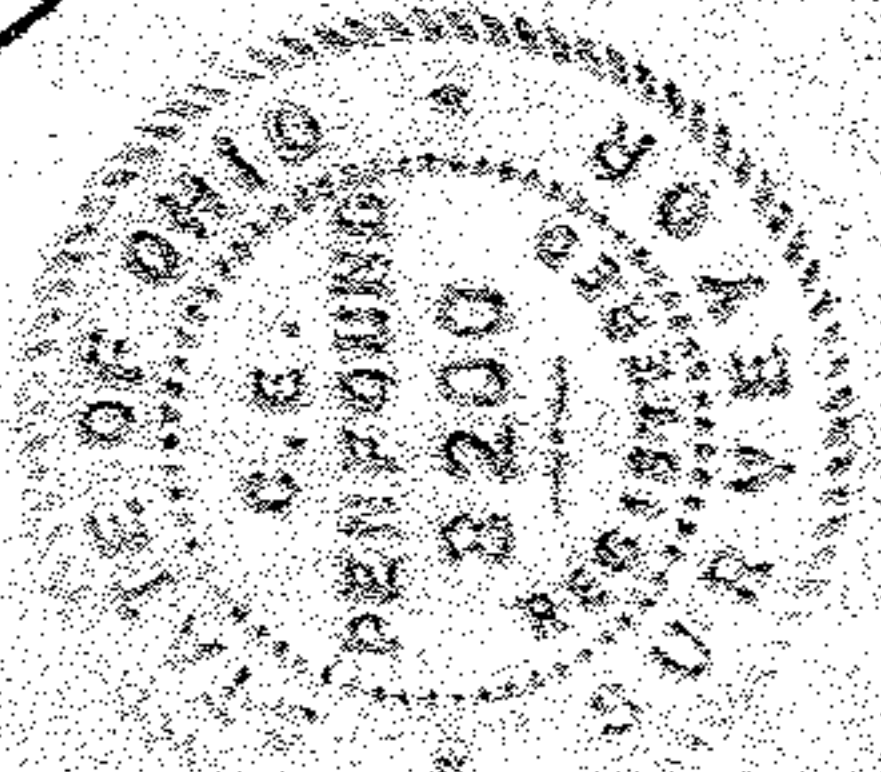


6-68

SCAN # 45988

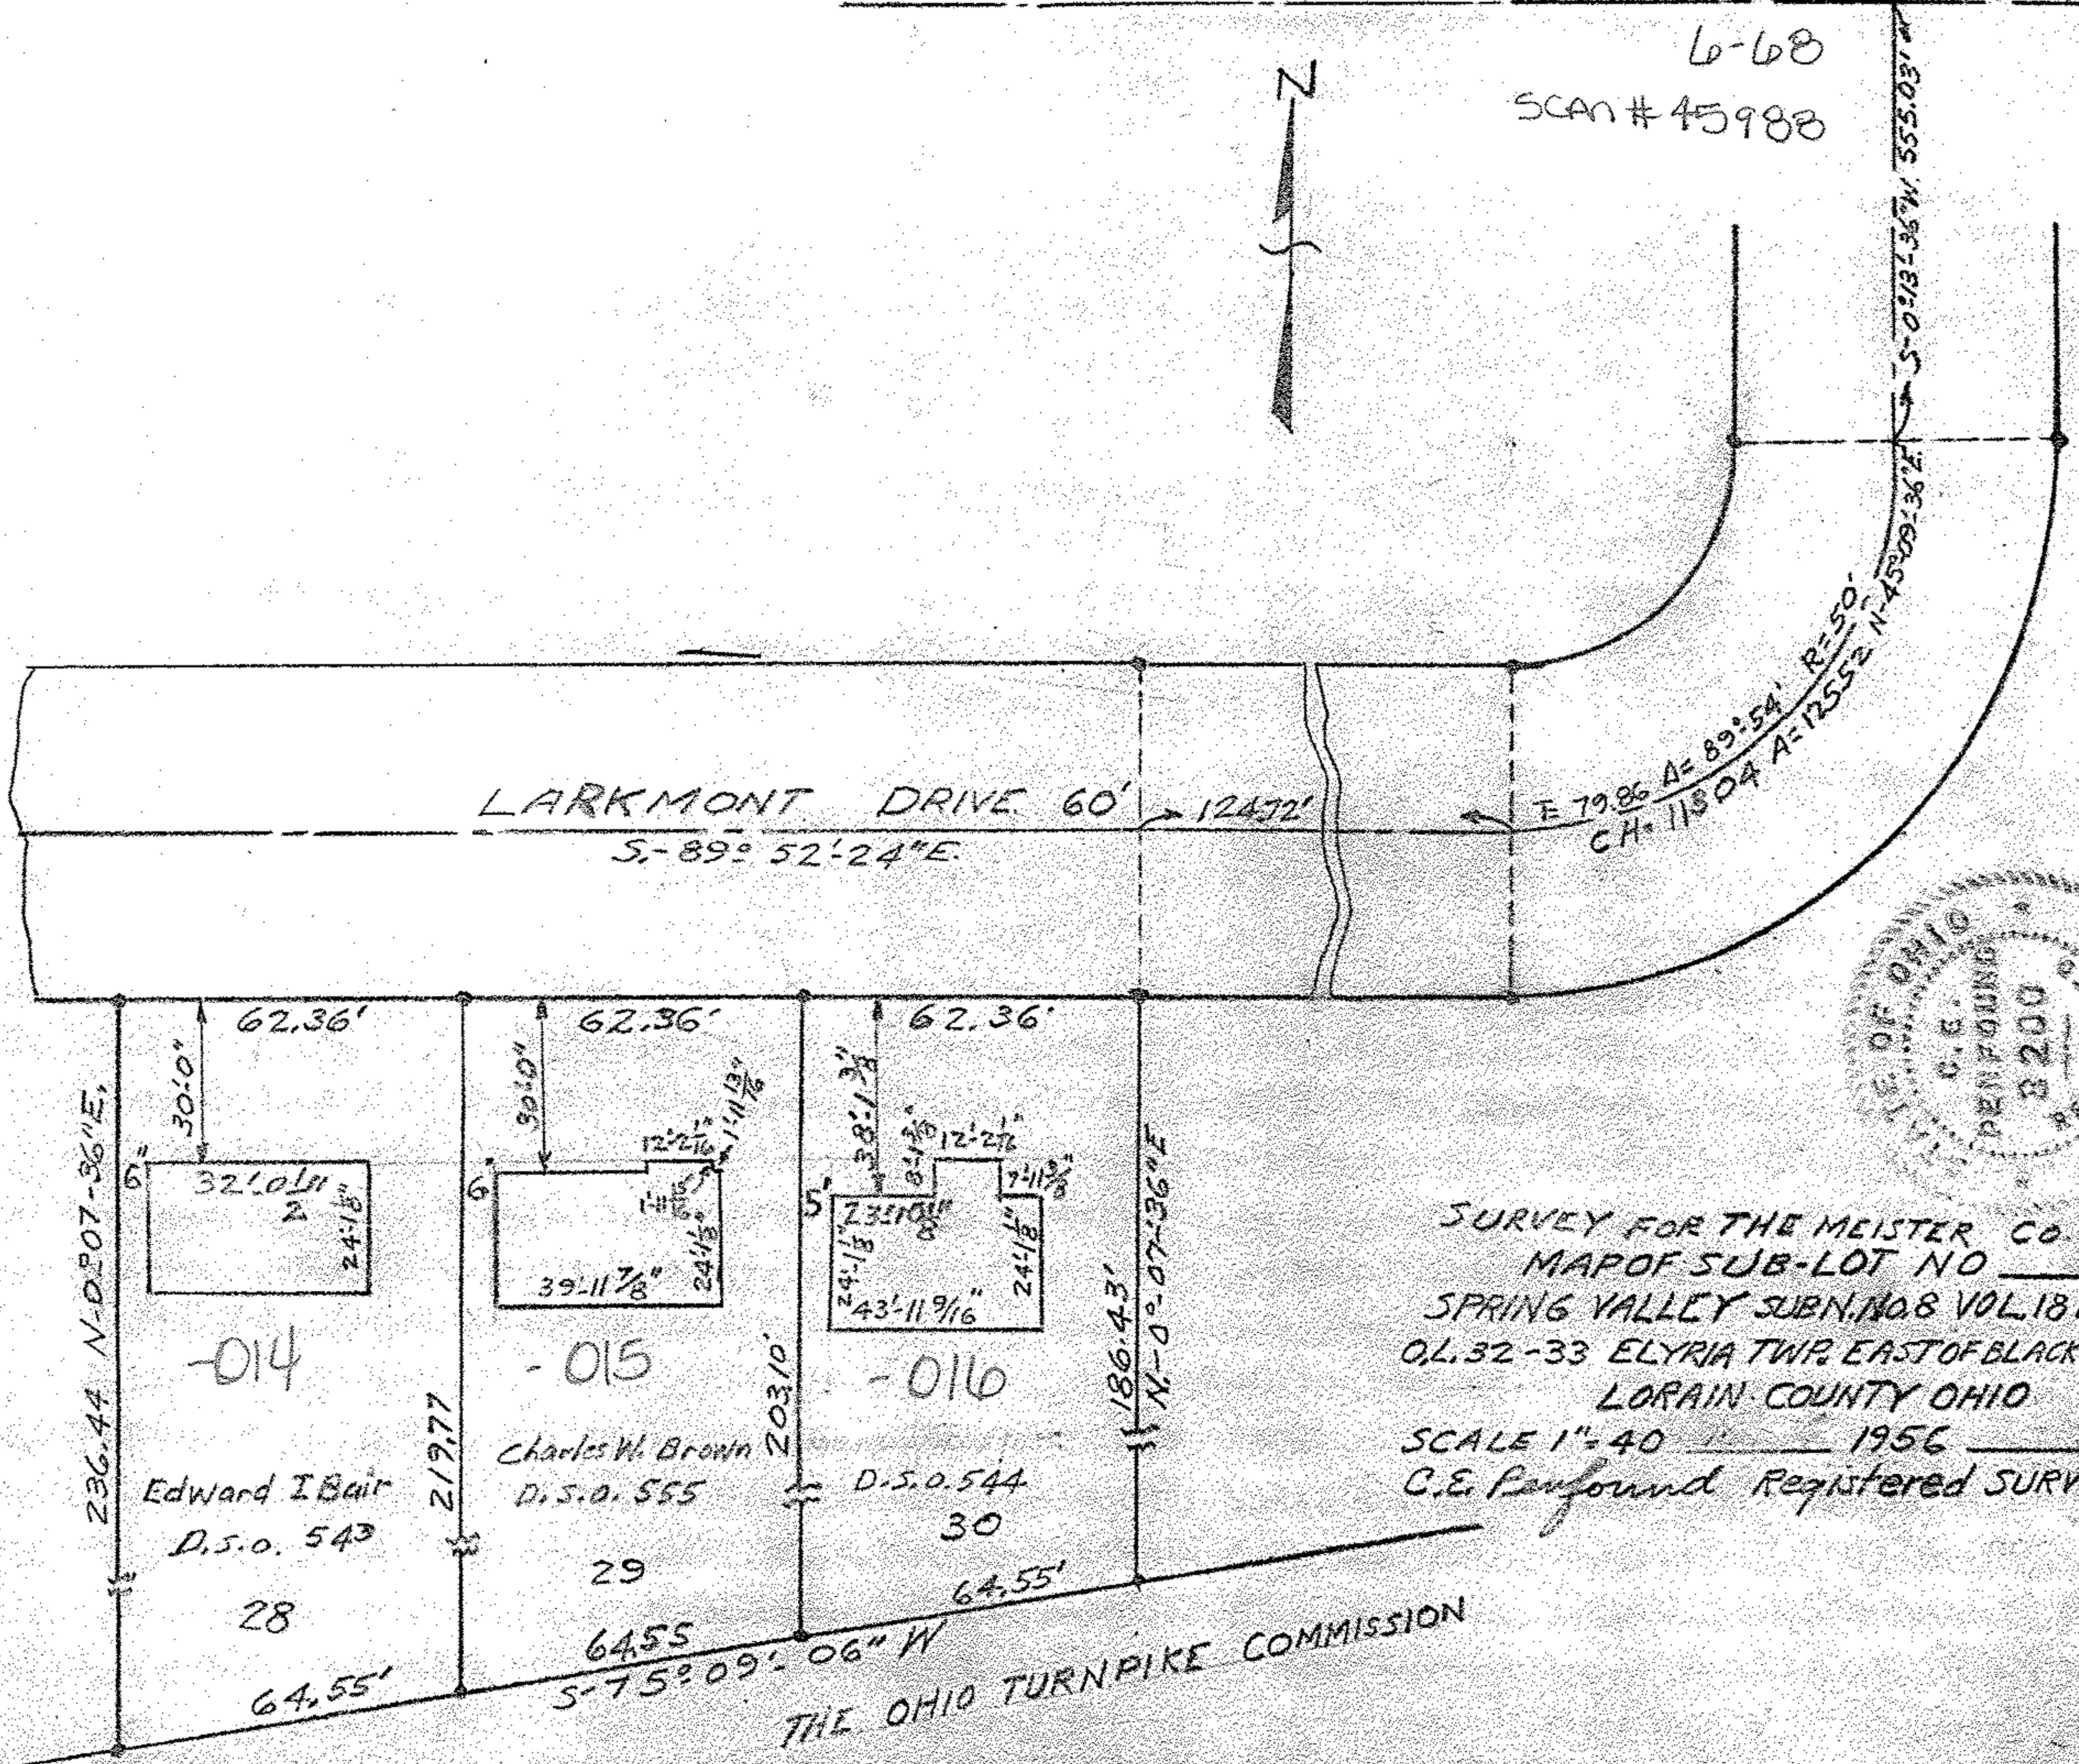

SURVEY FOR THE MEISTER CO.
MAP OF SUB-LOT NO 30
SPRING VALLEY SUBN. NO 8 VOL 18 P 6, 28
O.L. 32-33 ELYRIA TWP. EAST OF BLACK RIVER.
LORAIN COUNTY OHIO
SCALE 1" = 40' 1956
C.E. Penfound Registered SURVEYOR.

THE OHIO TURNPIKE COMMISSION