


10,000.00. Elyria

06-26-043.000.006,007
6-120 SCAN # 46068

FIFTH STREET 66'
N. 89 1/2° E.

Easterly Line MIDDLE AVE. 99'

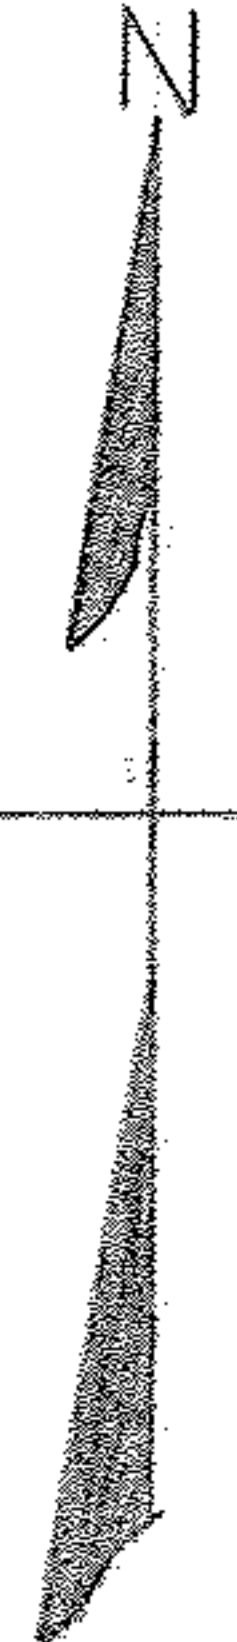

MAP OF PART OF SUB-LOT 408
HEMAN ELY'S PLAT Vol. 3 Pg. 14
ORIG. LOT 43 BETWEEN THE BRANCHES
ELYRIA TWP. ELYRIA CITY
LORAIN COUNTY OHIO 409
SCALE: 1" = 20' AUG. 22-1960 11:00 P.M.
Gary E. Penfound REG. SURVEYOR

P.O. Annie Wilcox W W

Made for and at the instance of The
Elyria Savings & Trust Co. and The
Ohio Bar Title Insurance Co.

