
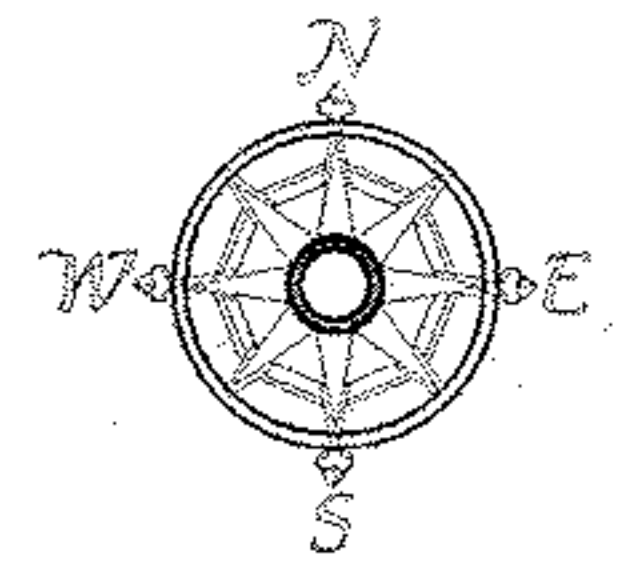


Note: Bearings shown are to an assumed Meridian and are used to describe angles only.

Being known part of Tract 8, Lot 11 of Camden Township, County of Lorain and the State of Ohio

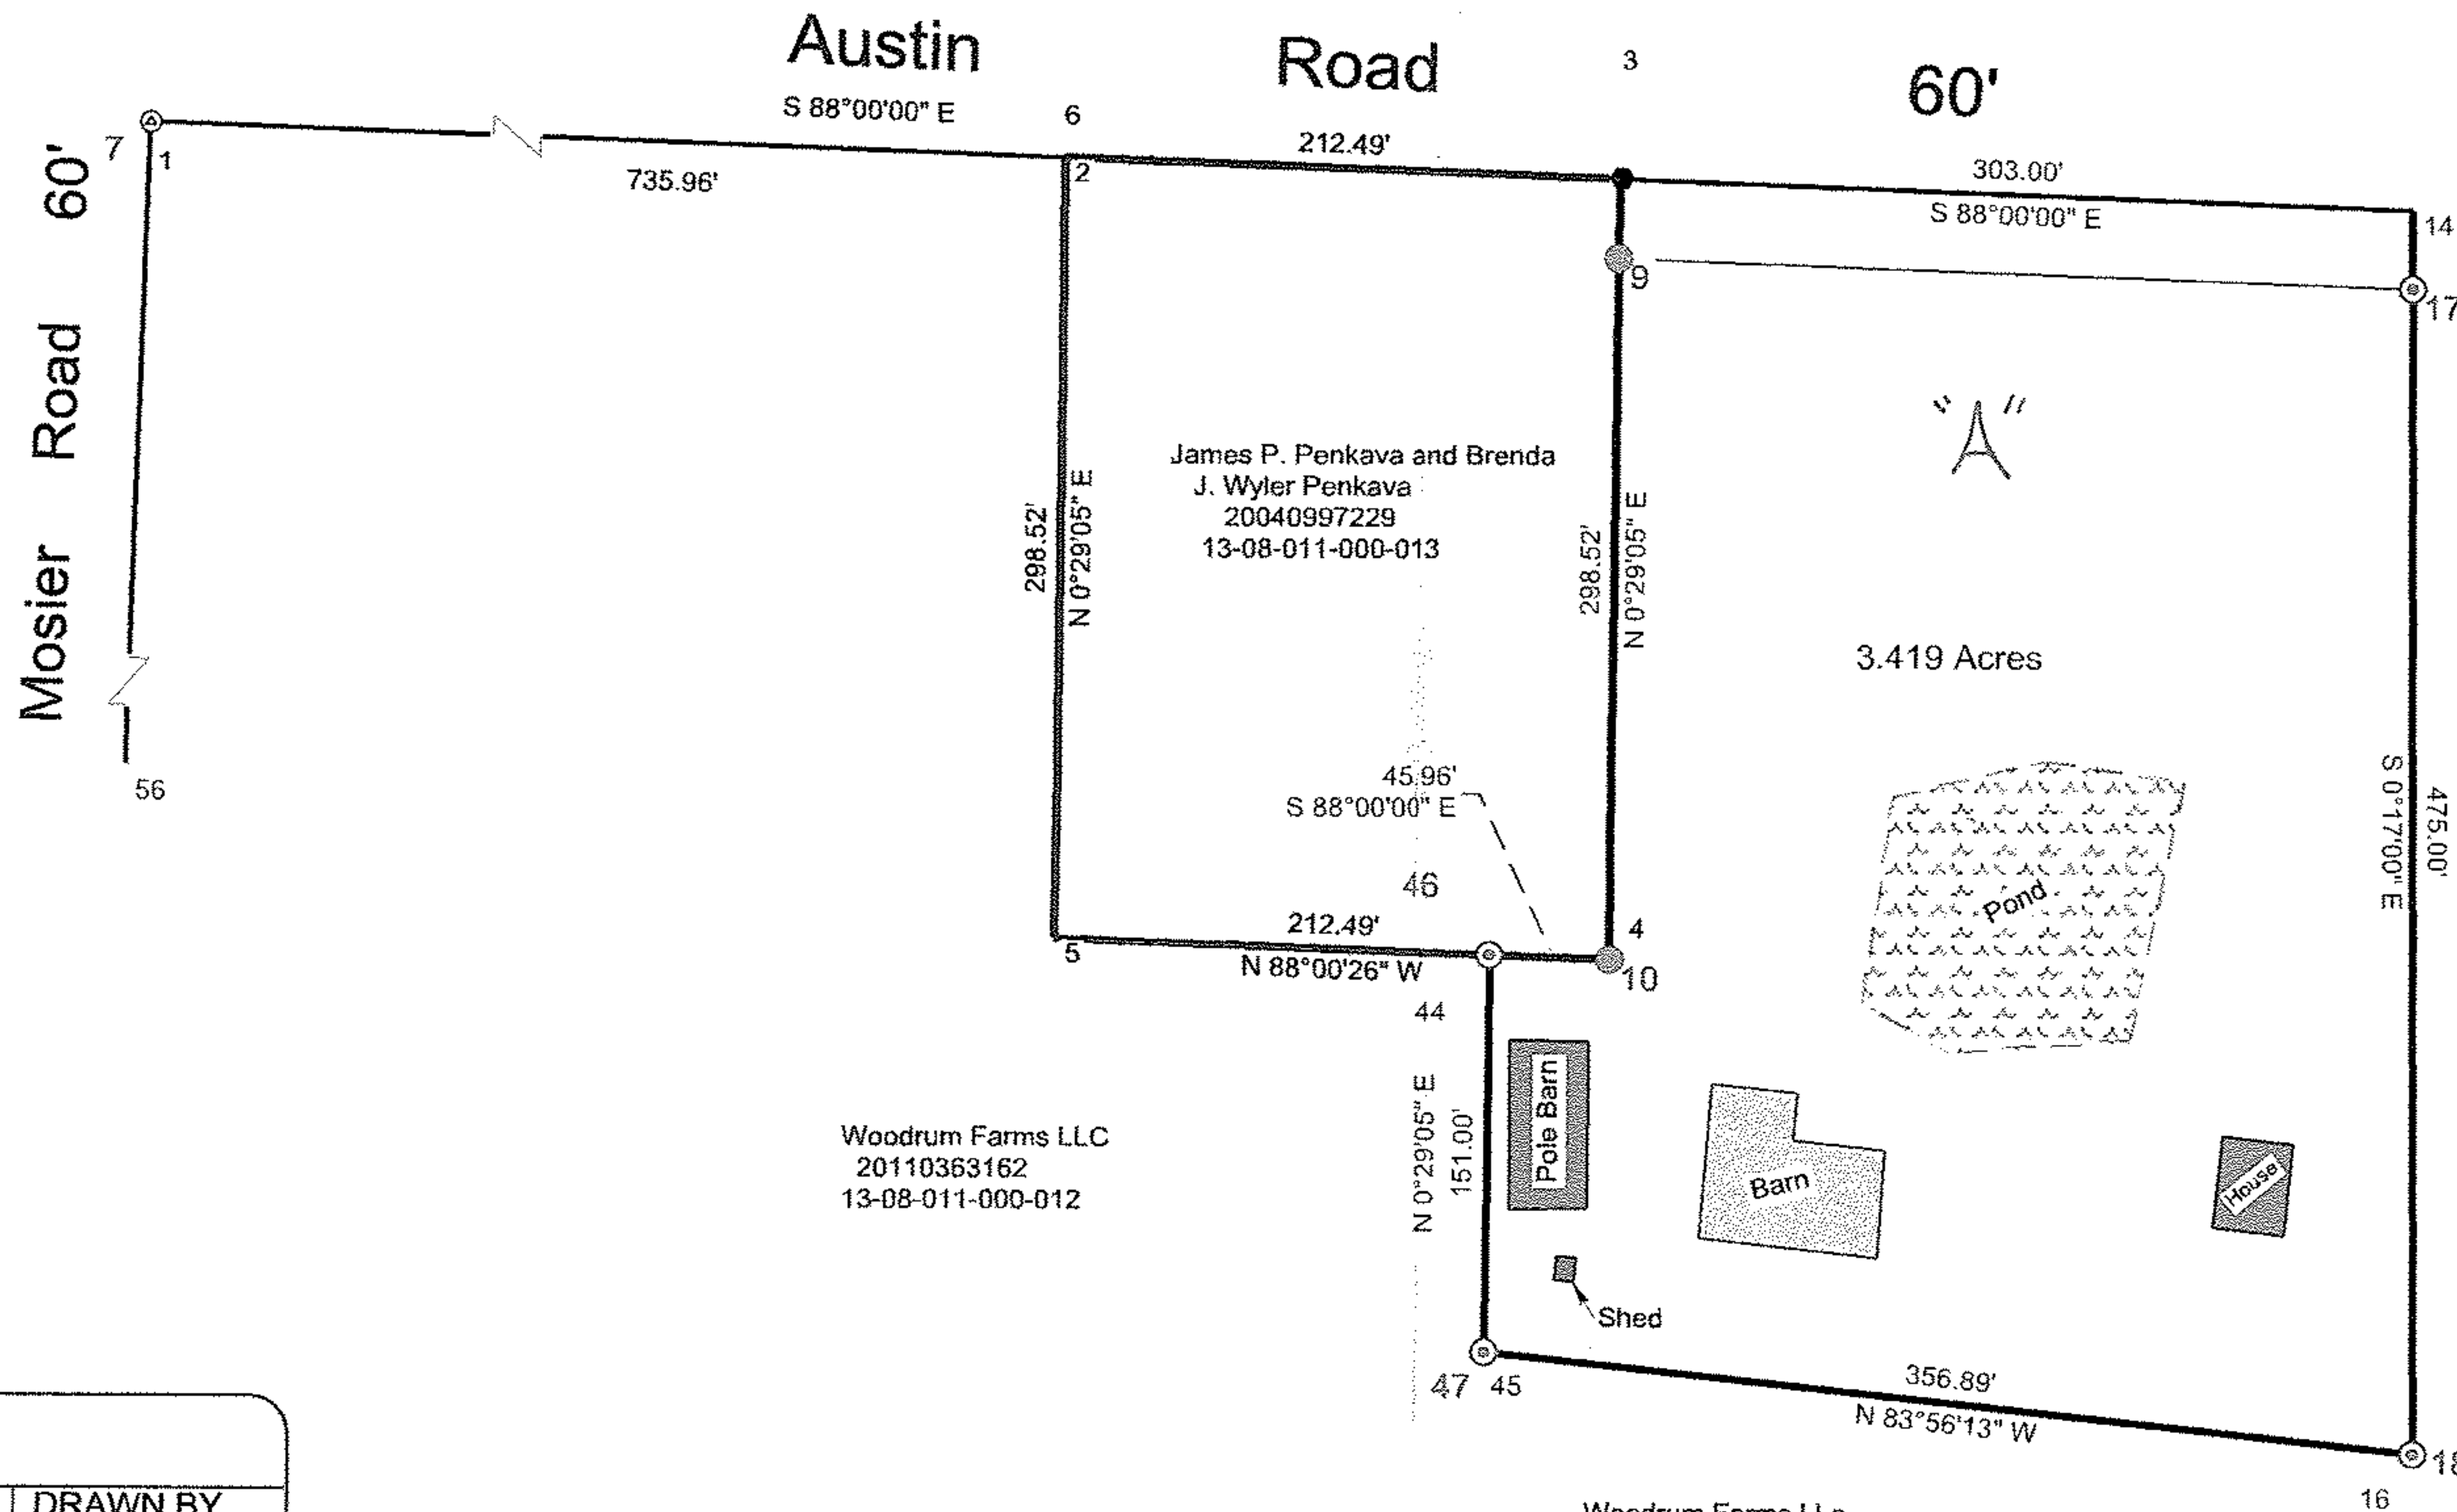

Woodrum Farms LLC
20110363162
13-08-011-000-012

02922
APPROVED
LORAIN CO.
MAP DEPT
DATE 5-13-11
PAGE 13-H
BY JHAFfield
#11-02922

13-08-011-000-014
015

FILE NAME WOODRUM FARMS.TRV		
SCALE 100 Ft/In	DATE April 23, 2011	DRAWN BY P.A. McG.
JOB 1169	REVISION 1/1	SHEET 1/1

This map drawn with TRAVERSE PC. Software

LEGEND	
⊕	Iron Pin found in Monument Box
⊙	Rebar Set
●	IRON PIN FOUND
●	Railroad Spike Found

Note: Only copies signed with Red ink shall be considered Valid.

Patrick A. McGannon
Patrick A. McGannon P.S. 7154.



Boundary Survey
Patrick A. McGannon
Registered Professional Surveyor

1731 Gettysburg Drive, Lorain, Ohio 44053 (440) 282-2712
www.mcgannonsurveying.com



13-08-011-000-014
SCAN 4/11/12
015