
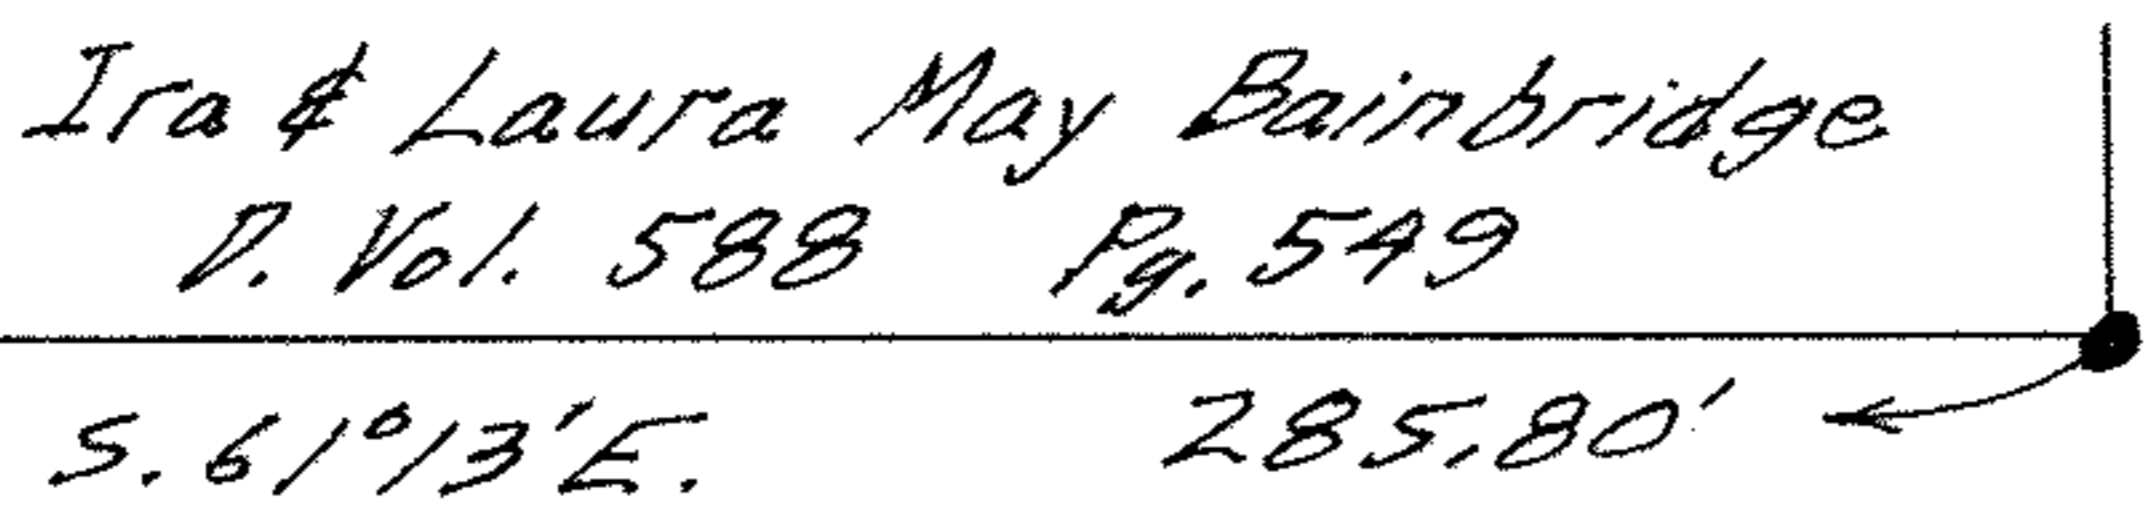


07-00-010-107-046.047
07-00-010-A
Scan # 46182


D. Vol. 997
Pg. 299
Most easterly corner
Ruth Bainbridge Peak

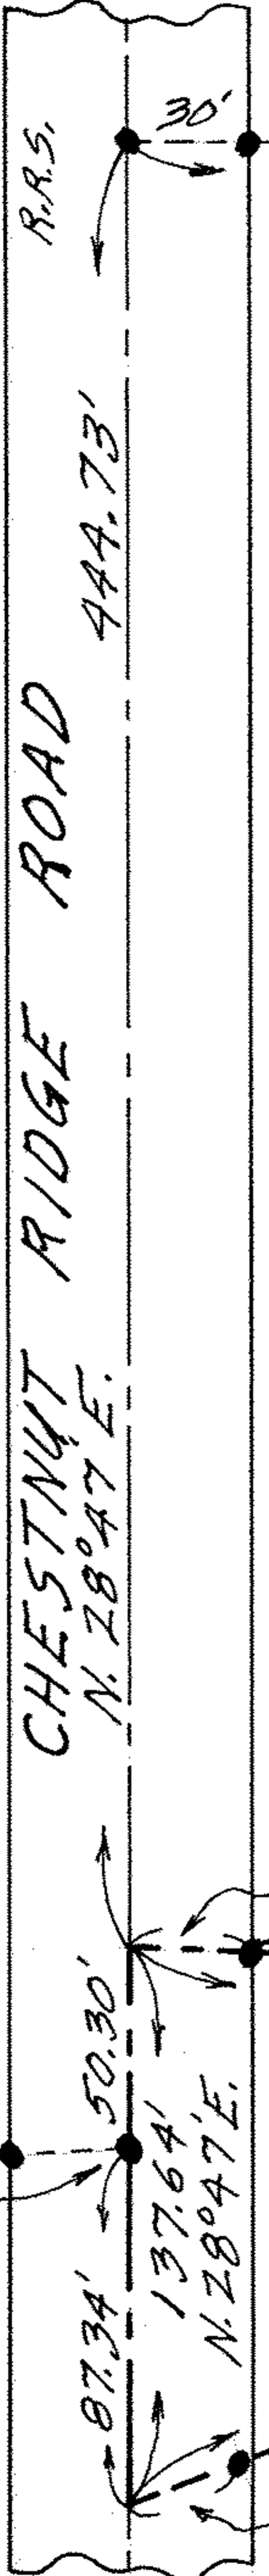

PLAT OF SURVEY FOR
IRA BAINBRIDGE
ORIG. LOT 10 - RIDGEVILLE TWP.
NORTH RIDGEVILLE CITY
LORAIN COUNTY OHIO

SCALE: 1" = 60'

Gary E. Penfound Reg. Surveyor
No. 4457

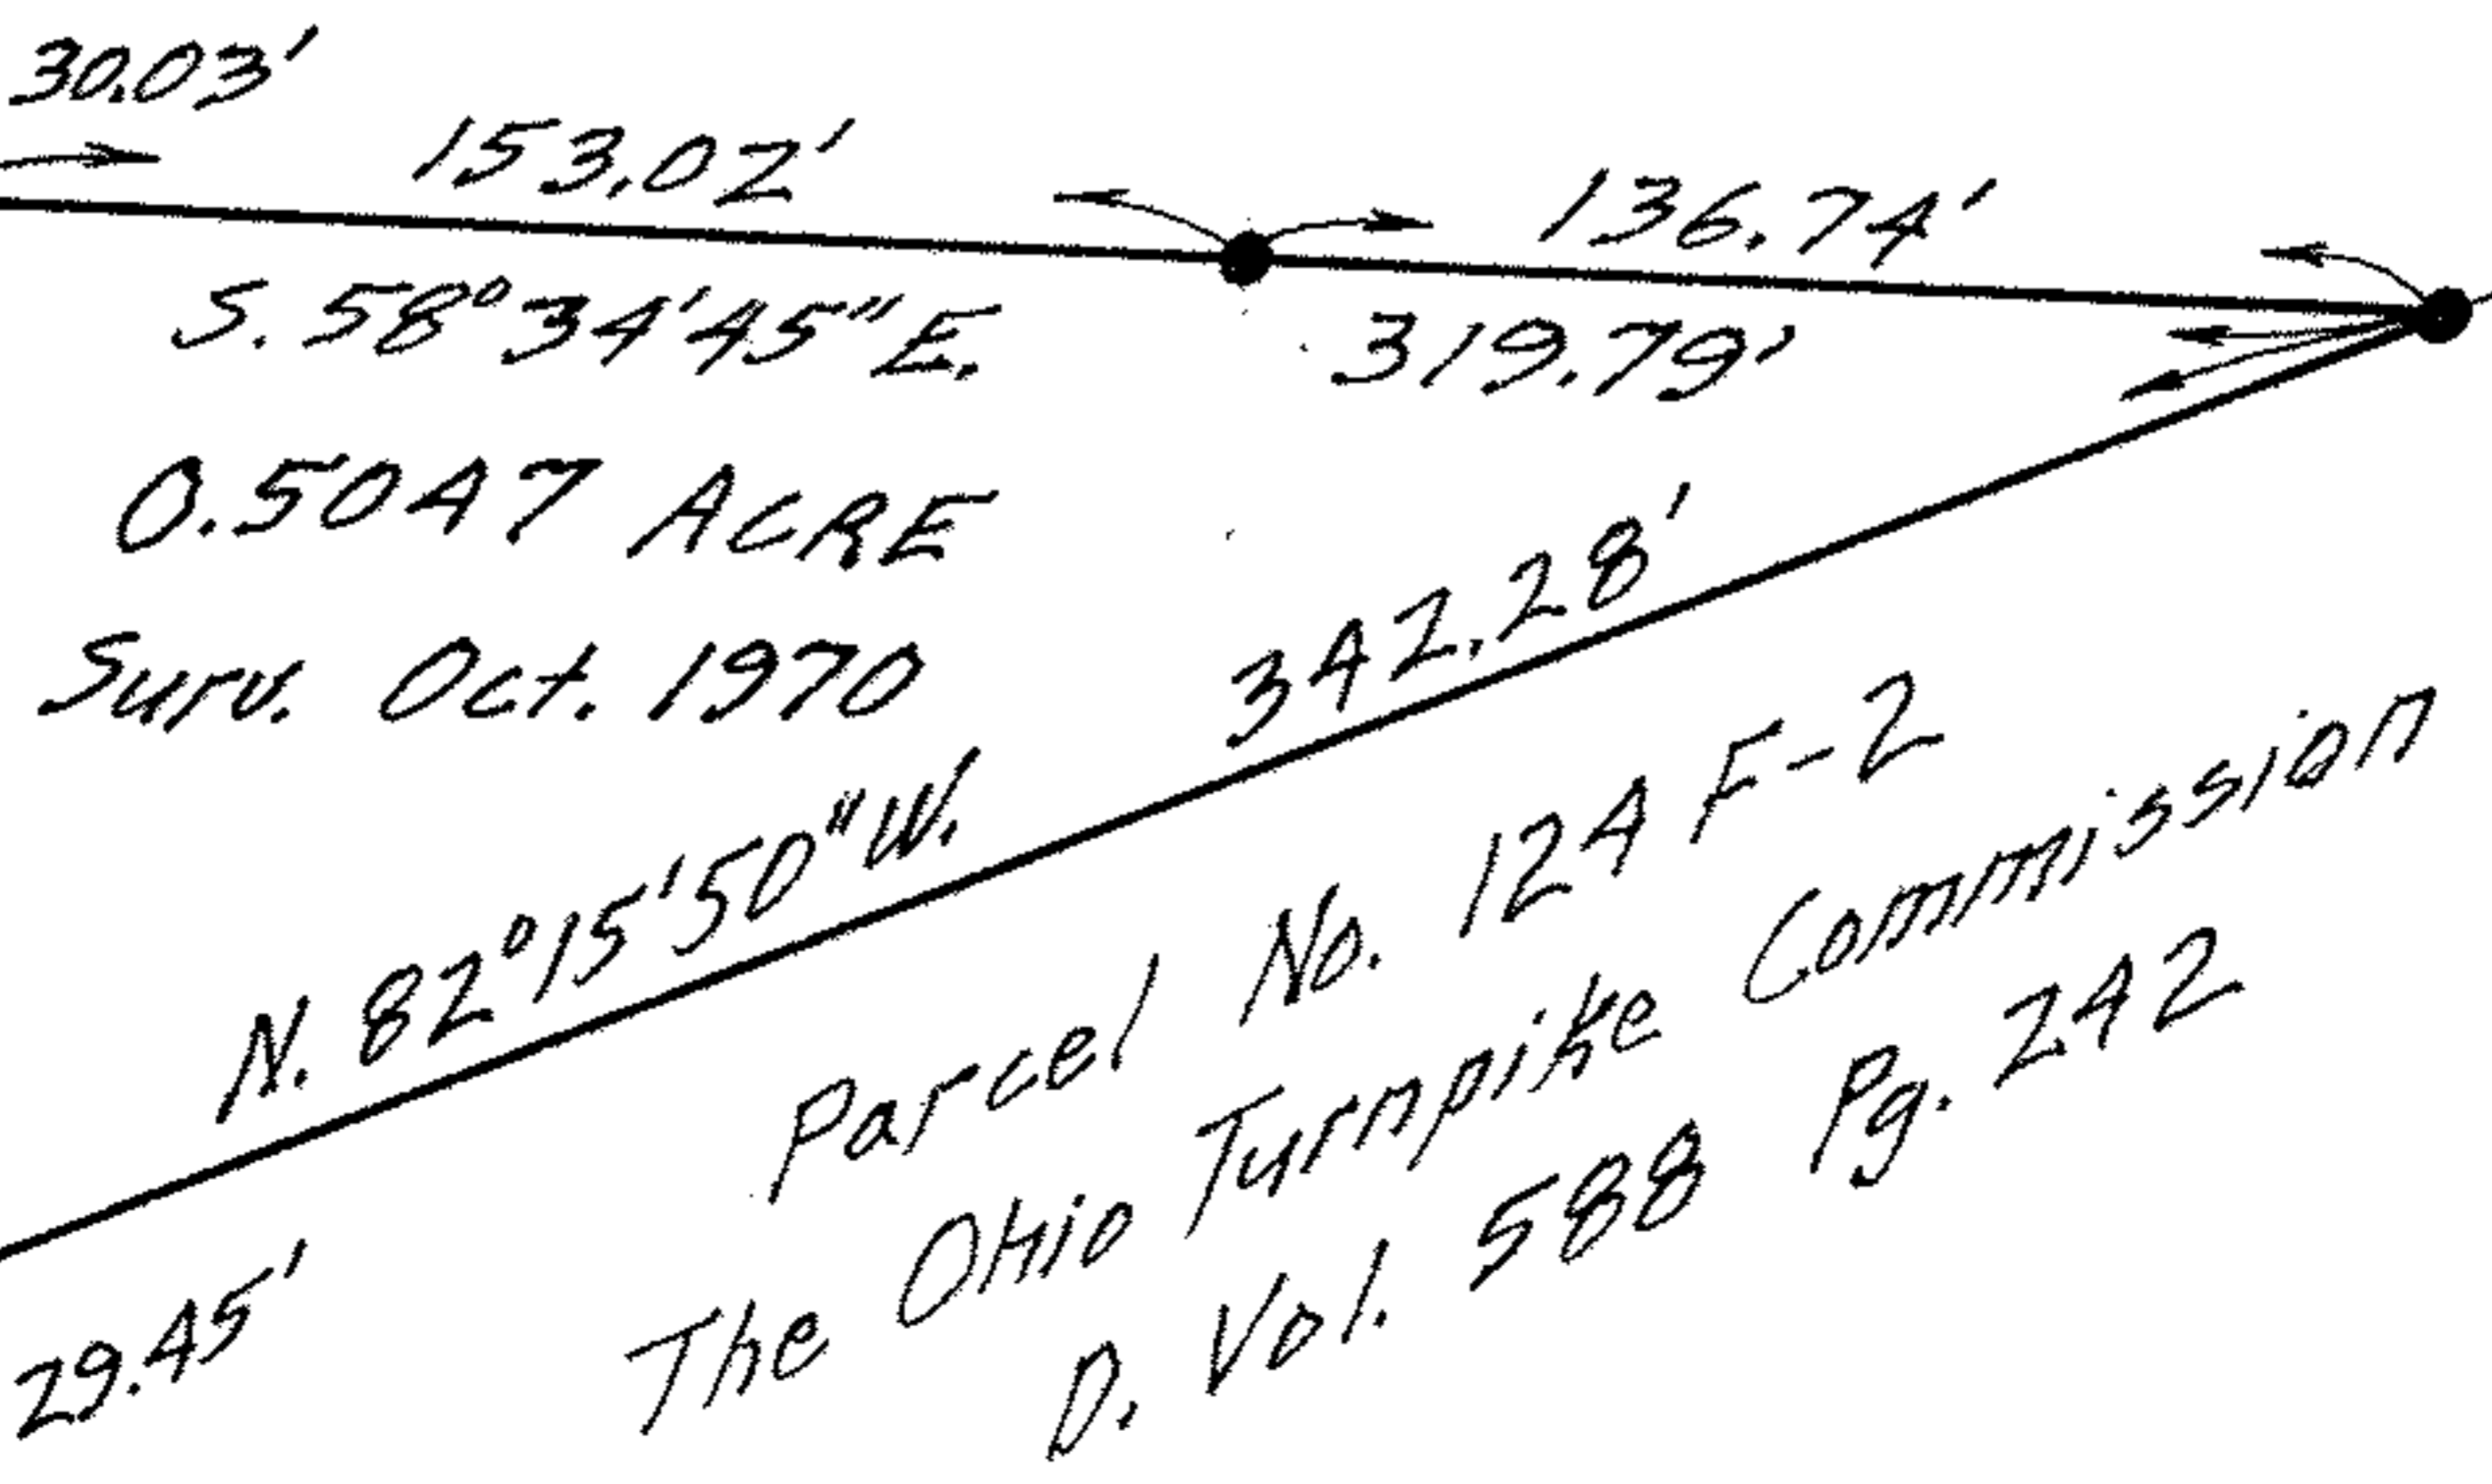

Parcel No. 12A F-2
The Ohio Turnpike Commission
D. Vol. 588 Pg. 242