

07-00-015-112-001,002,057


07-00-015-D

SCAN # 46198

Barney Bishek

Margaret Meecha (also known as Meha)
Deed Vol 1398 Page 325
Oct 9-1946

Harriet L. Blaser
D. Vol. 331. Page 232
OCT. 5. 1943.

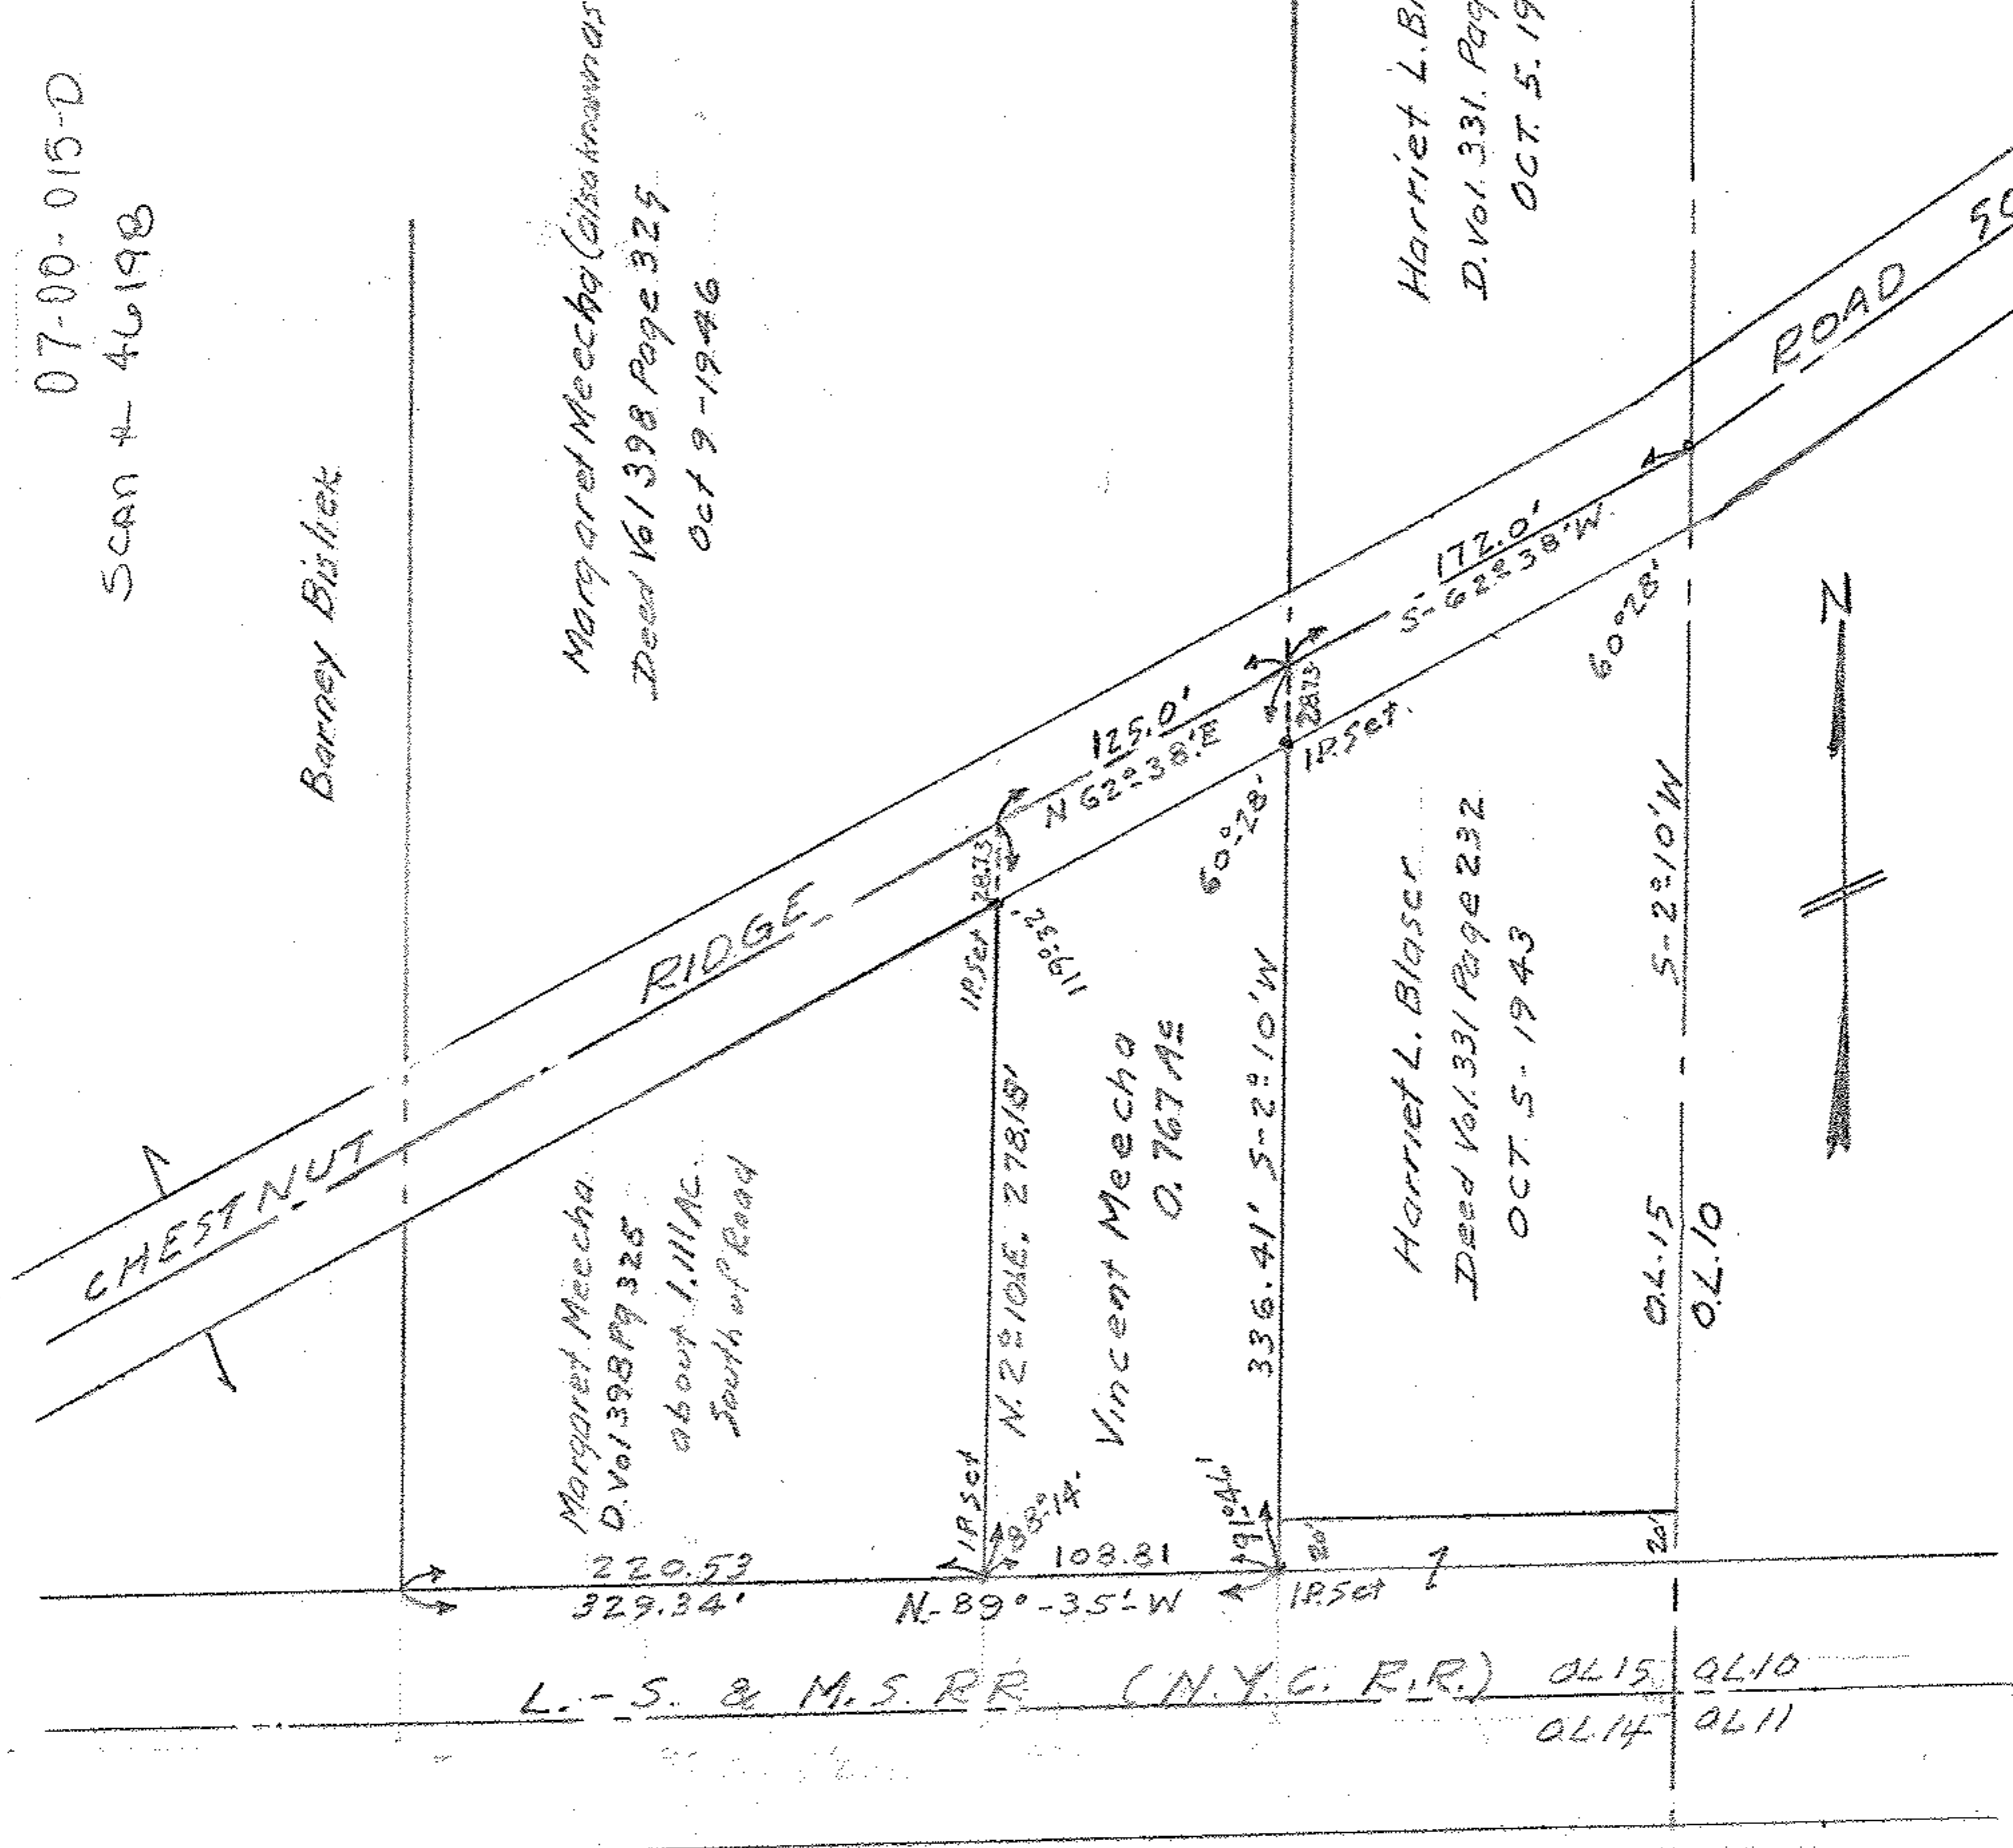

Margaret Meecha
D. Vol 1398 Page 325
about 1.111 AC
South of Road

Vincent Meecha
0.767 AC

Harriet L. Blaser
Deed Vol. 331 Page 232
OCT. 5. 1943

Survey For Vincent Meecha

RIDGEVILLE TOWNSHIP O.L. 15

LORAIN COUNTY OHIO

Scale 1 inch = 100 Feet July 26-1947

C. E. Penfound Registered Surveyor.

Note: Iron pins Found or Set Marked thus. ●