
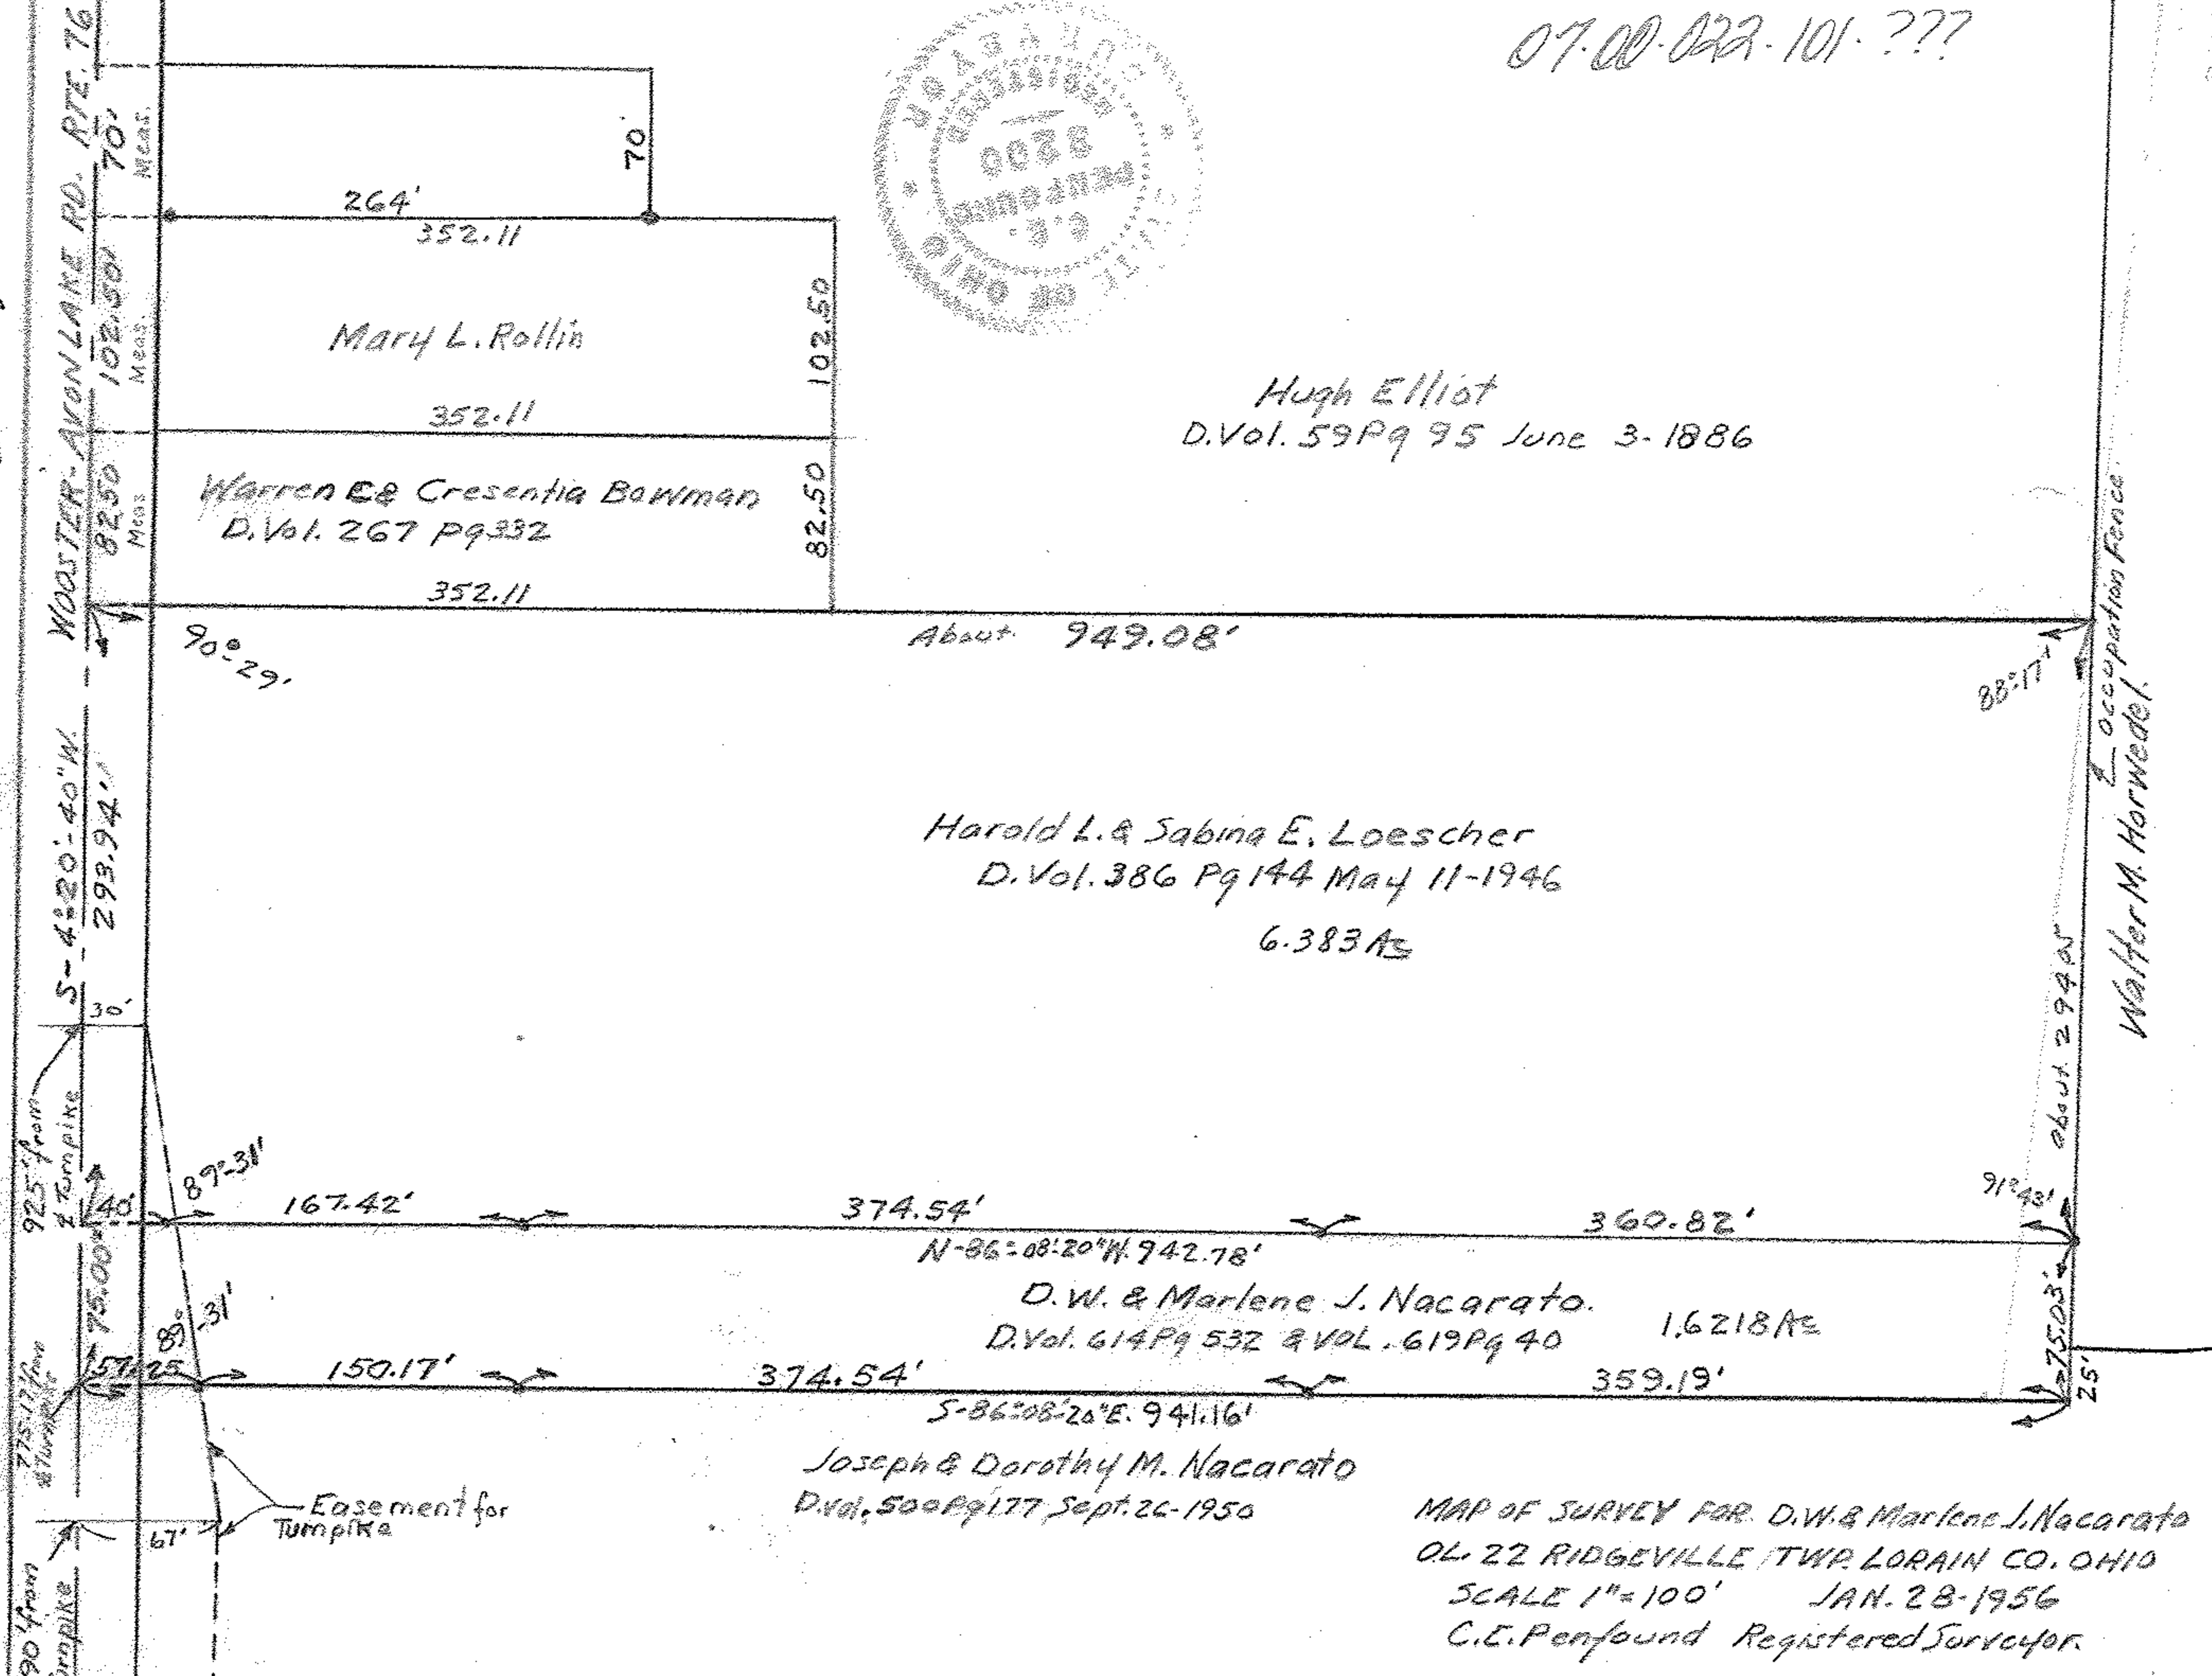


07.00-022-101-???

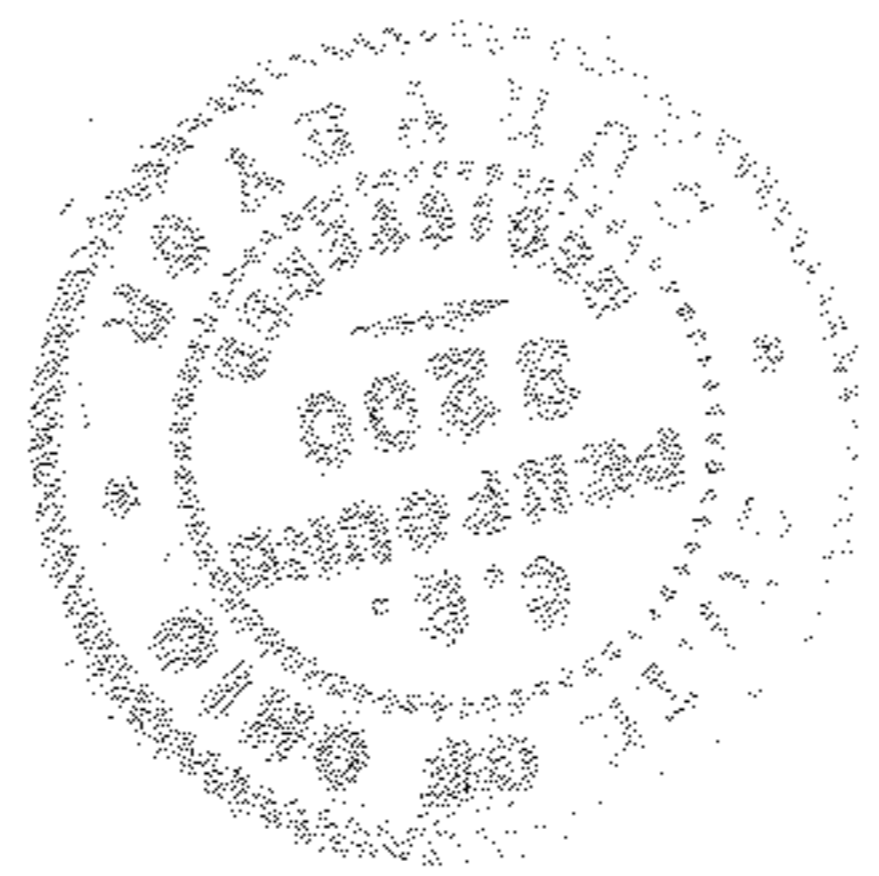

Mary L. Rollin

Hugh Elliot
D. Vol. 59 Pg 95 June 3-1886

Warren & Crescentia Bowman
D. Vol. 267 Pg 332

About 949.08'

Harold L. & Sabina E. Loescher
D. Vol. 386 Pg 144 May 11-1946
6.383 Ac

D.W. & Marlene J. Nacarato.
D. Vol. 614 Pg 532 & VOL. 619 Pg 40 1.6218 Ac

Joseph & Dorothy M. Nacarato
D. Vol. 500 Pg 177 Sept. 26-1950

MAP OF SURVEY FOR D.W. & Marlene J. Nacarato
04-22 RIDGEVILLE TWP. LORAIN CO., OHIO
SCALE 1"=100' JAN. 28-1956
C.E. Penfound Registered Surveyor

Walter M. Horwedel
Occupation Fence

Easement for Turnpike

690' from Turnpike
775.17' from Turnpike
30'
S-42°20'-40"W 293.94'
82.50' Meas.
102.50' Meas.
70' Meas.
70'
70'
82.50' Meas.
82.50'

90°-29'
About 949.08'
88°-17'
91°-43'
about 299.05'
25'